


| F.A.S. RTE. | SECTION | COUNTY     | TOTAL SHEETS | SHEET NO. |
|-------------|---------|------------|--------------|-----------|
| 723         | •       | MONTGOMERY | 28           | 24        |

STA. 11+00.00 TO STA. 17+00.00  
 FED. ROAD DIST. NO. ILLINOIS FED. AID PROJECT  
 • 18(RS-4); 19(RS-7); 20Z(RS-5)

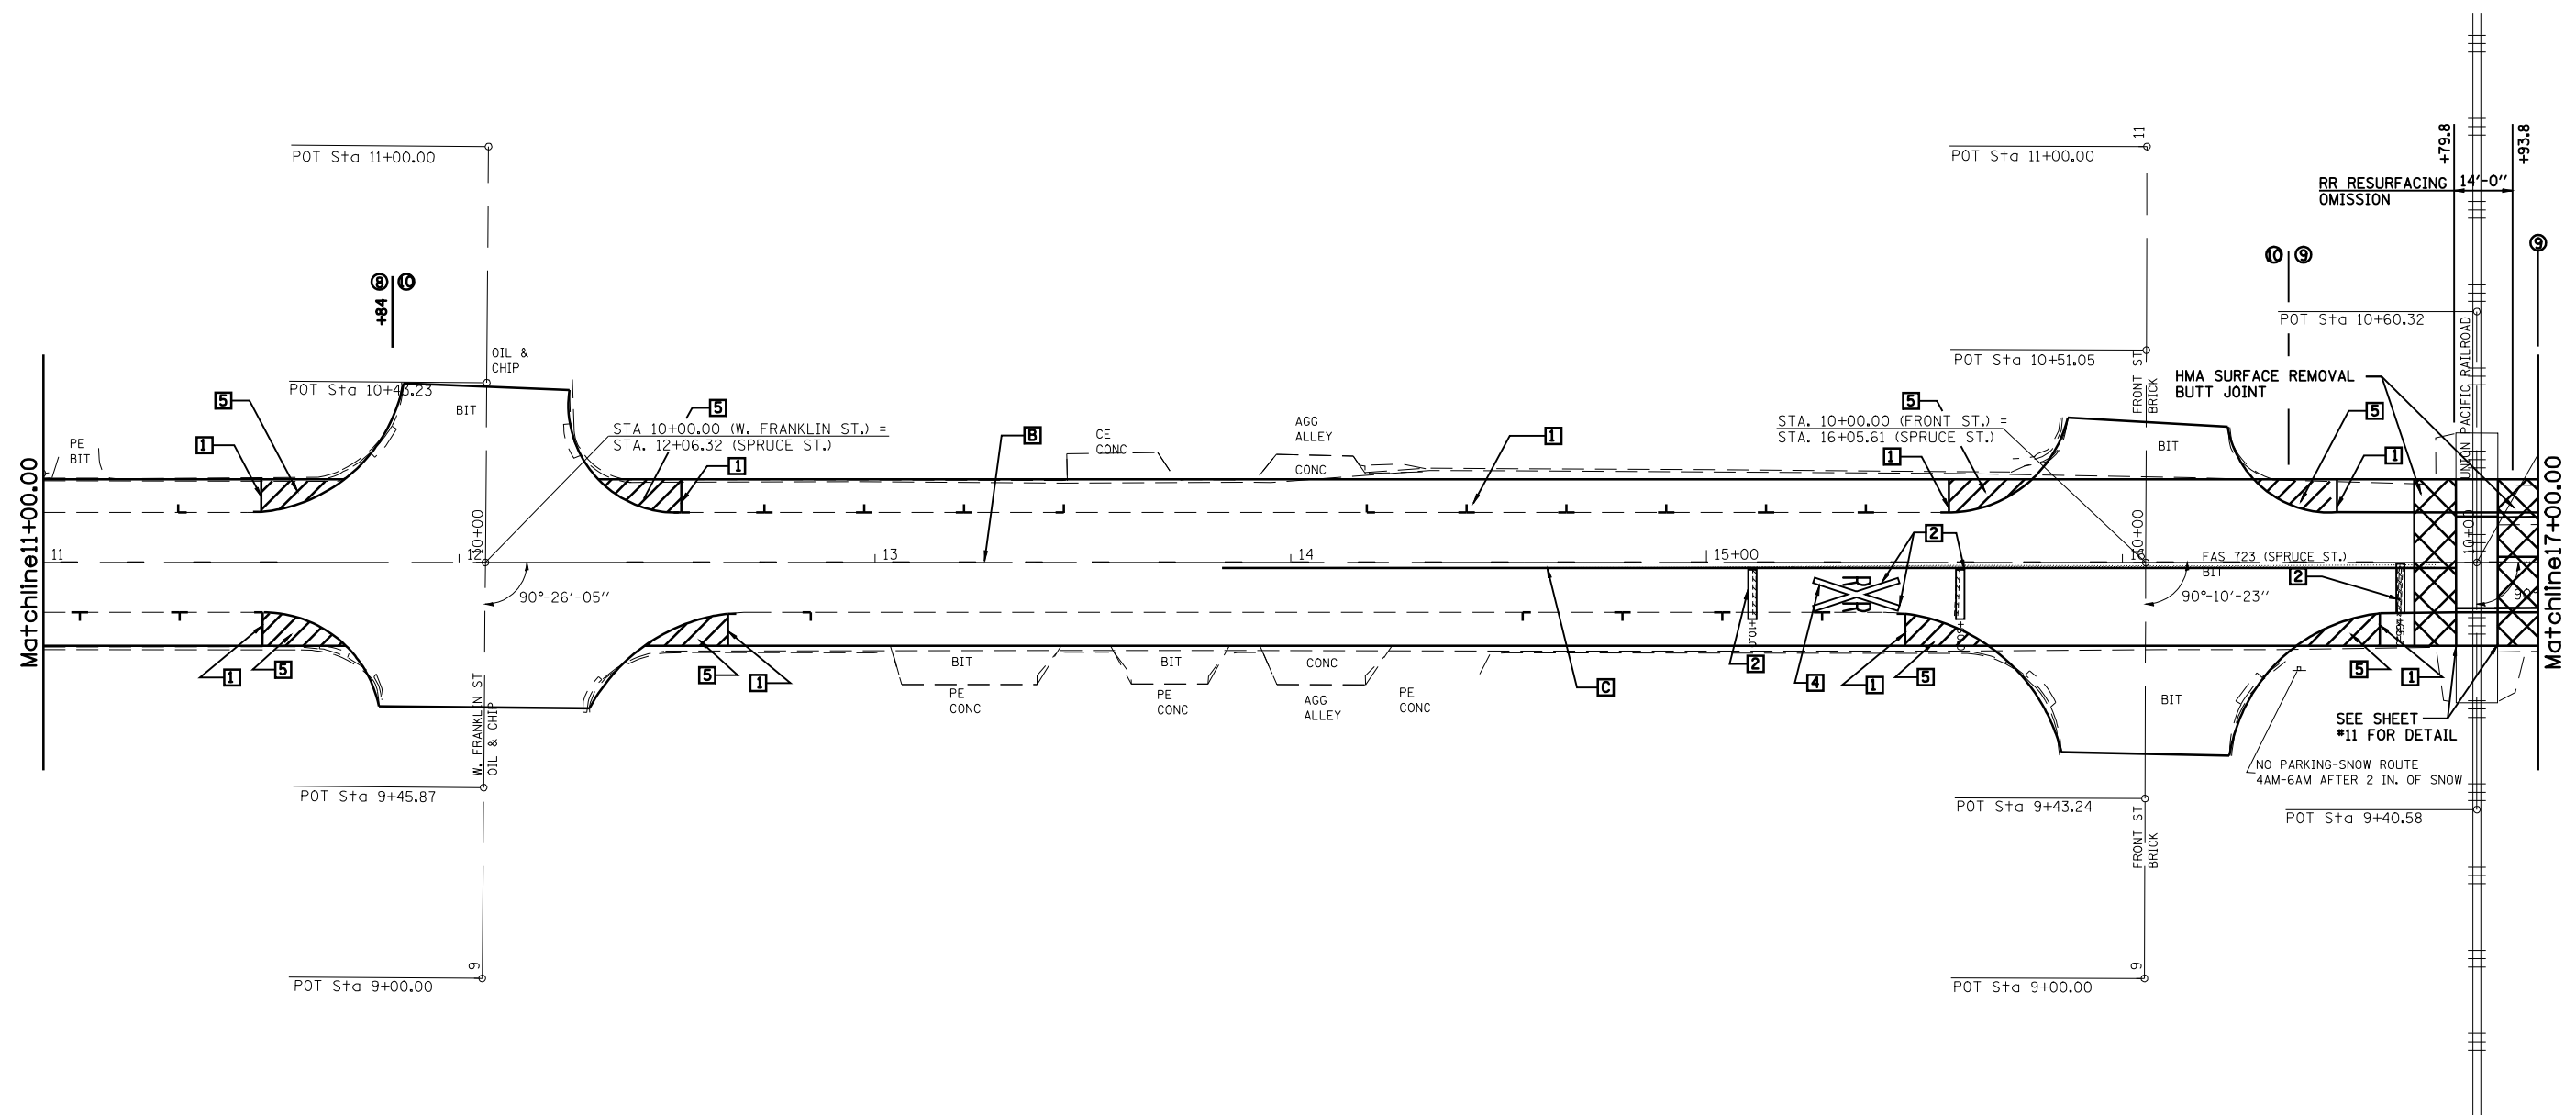

**THERMOPLASTIC PAVEMENT MARKING LEGEND**

- A** 5" SOLID (WHITE)
- B** 5" SKIP-DASH (YELLOW)
- C** 5" SOLID (YELLOW)
- D** 5" DOUBLE YELLOW (WIDE)
- 13"** ITEM **D** 5" DOUBLE YELLOW (WIDE)

**PREFORMED PLASTIC PAVEMENT MARKING, TYP. B LEGEND**

- 1** 6" SOLID (WHITE)
- 2** 24" STOP BAR (WHITE)
- 3** 6" CROSSWALKS (WHITE)
- 4** LETTERS & SYMBOLS
- 5** 12" DIAGONAL (WHITE)

| REVISIONS |      |
|-----------|------|
| NAME      | DATE |
|           |      |
|           |      |
ILLINOIS DEPARTMENT OF TRANSPORTATION

**FAS ROUTE 723  
 PLAN SHEET 3 OF 4  
 (PART "B")**

SCALE: VERT. \_\_\_\_\_  
 HORIZ. \_\_\_\_\_

DATE \_\_\_\_\_ DRAWN BY \_\_\_\_\_  
 CHECKED BY \_\_\_\_\_

PLOT DATE = Jan-22-2009 08:44:36PM  
 FILE NAME = c:\pva\work\72795\11\1001\LAUGHLIN\JMS24286\72795-ah-1\plan\_spruce.dgn  
 PLOT SCALE = 42.3529' / IN.  
 USER NAME = laughlinr1