


F.A.P. RTE.	SECTION	COUNTY	TOTAL SHEETS	SHEET NO.
310	•	CASS	33	9
STA.		TO STA.		
FED. ROAD DIST. NO.	ILLINOIS	FED. AID PROJECT		
• 114(RS-3); 115(RS-3)		72830		

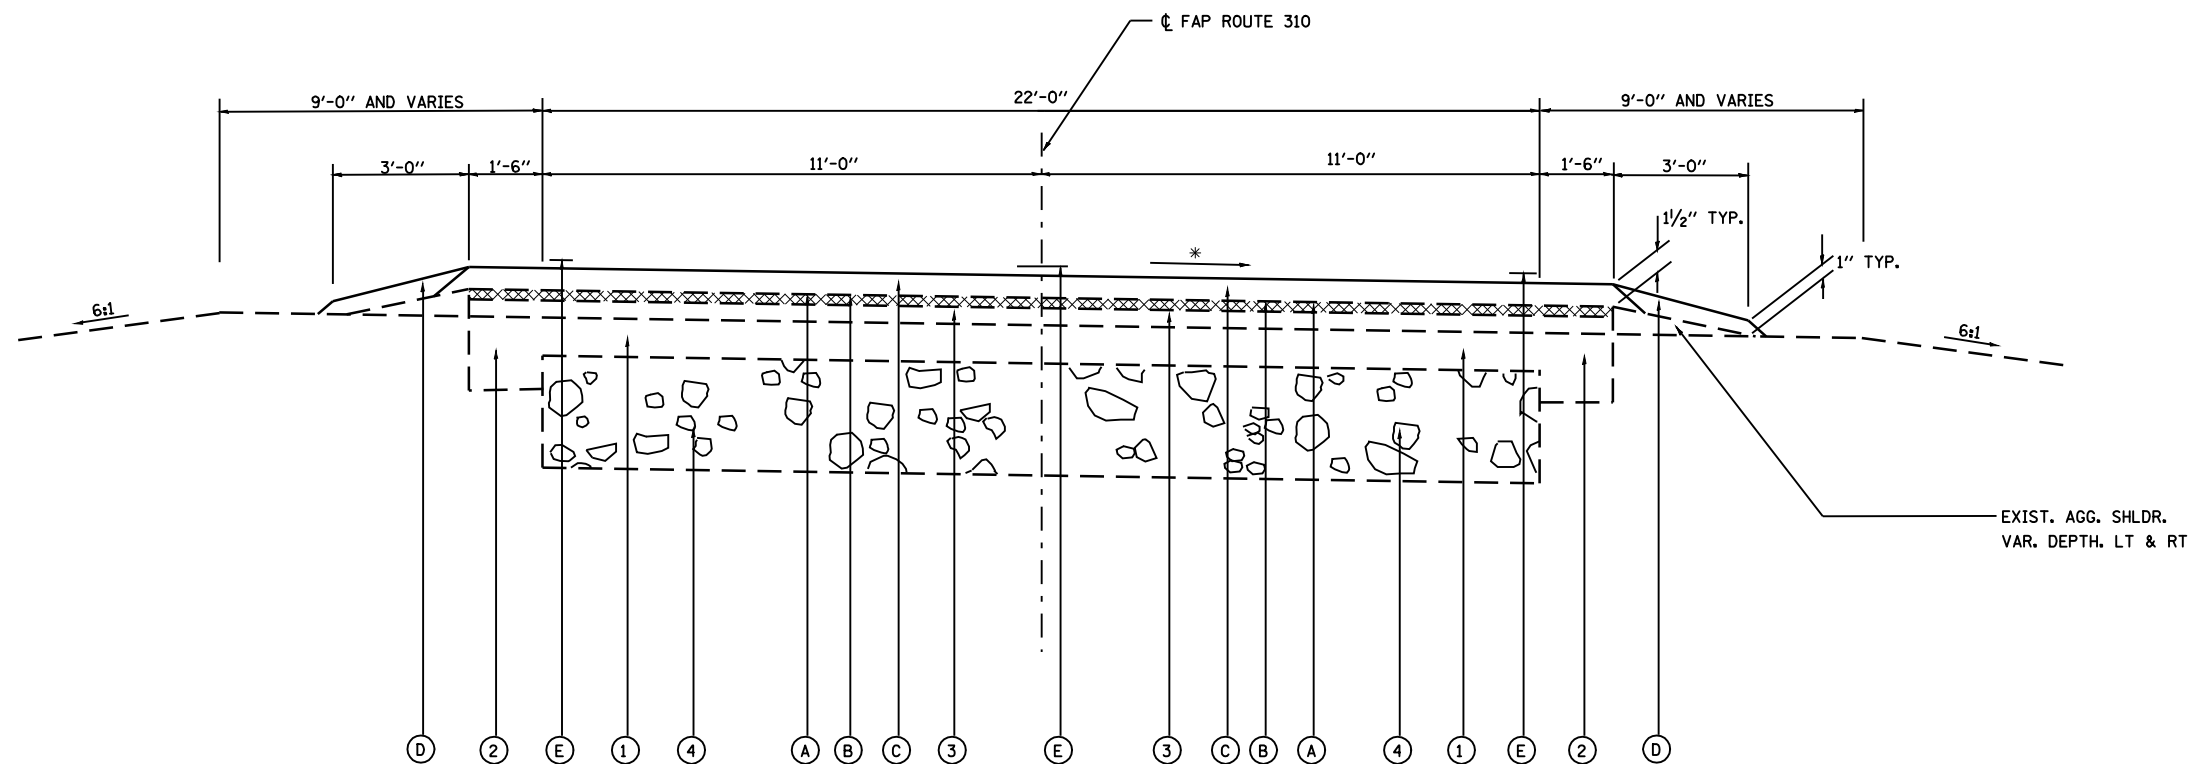

EXISTING AND PROPOSED CROSS SECTION FOR US 67

STA. 75+14 TO STA. 75+72

*1.50% SLOPE DESIRABLE ON CROWN PAVEMENT ON TANGENT SECTIONS
SEE CURVE DATA FOR SE RATES

- | | |
|---|---|
| <ol style="list-style-type: none"> 1. EXISTING BITUMINOUS CONCRETE ±5" 2. EXISTING BITUMINOUS SHOULDER, 6" MIN. 3. EXISTING BITUMINOUS CONCRETE SURFACE COURSE, MIXTURE C, CLASS I, TYPE 2, 1½" 4. EXISTING CRUSHED STONE BASE-15" | <ol style="list-style-type: none"> A. PROPOSED HMA SURFACE REMOVAL, VARIABLE DEPTH (¾" TYP) B. PROPOSED LEVEL BINDER (MACHINE METHOD), N50, (¾" TYP) C. PROPOSED HMA SURFACE COURSE, MIX "C", N 50, (1½" TYP) D. PROPOSED AGGREGATE SHOULDER 1½" E. PROPOSED PAINT PAVEMENT MARKING LINE-5" |
|---|---|

REVISIONS	
NAME	DATE

ILLINOIS DEPARTMENT OF TRANSPORTATION
TYPICAL SECTIONS
FAP ROUTE 310 (US 67)
SECTION 114 (RS-3); 115 (RS-3)
CASS COUNTY

SCALE: NONE
DATE: 11/2003

DRAWN BY: FCX
CHECKED BY: FML