

F.A.P. RTE.	SECTION	COUNTY	TOTAL SHEETS	SHEET NO.
745	103(RS-12); 104(RS-5)	ADAMS	109	1
FED. ROAD DIST. NO.	ILLINOIS	CONTRACT NO. 72877		

\*109+4=113

D-96-512-04




STATE OF ILLINOIS  
DEPARTMENT OF TRANSPORTATION  
DIVISION OF HIGHWAYS

SUBMITTED January 23, 2009  
Reg. Z. Quinby  
DEPUTY DIRECTOR OF HIGHWAYS, REGION ENGINEER

March 13, 2009  
Charles J. Ingersoll  
ENGINEER OF DESIGN AND ENVIRONMENT

March 13, 2009  
Christine M. Reed  
DIRECTOR OF HIGHWAYS, CHIEF ENGINEER

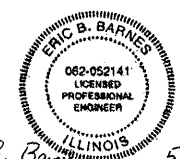

Eric B. Barnes 5-30-08  
ERIC B. BARNES DATE  
REGISTERED PROFESSIONAL ENGINEER  
STATE OF ILLINOIS NO. 062-052141  
LICENSE EXPIRES NOVEMBER 30, 2009


STATE OF ILLINOIS  
DEPARTMENT OF TRANSPORTATION  
DIVISION OF HIGHWAYS

**PROPOSED  
HIGHWAY PLANS**

FAP ROUTE 745 (IL 104)  
SECTION 103(RS-12); 104(RS-5)  
PROJECT: ESP-0745(079)  
ROADWAY RESURFACING  
ADAMS COUNTY  
C-96-063-08



FOR INDEX OF SHEETS AND HIGHWAY STANDARDS, SEE SHEET NO. 2

DESIGN DESIGNATION:  
FAP 745  
MINOR ARTERIAL  
ADT = 6300 (2032)  
%SU = 5  
%MU = 3

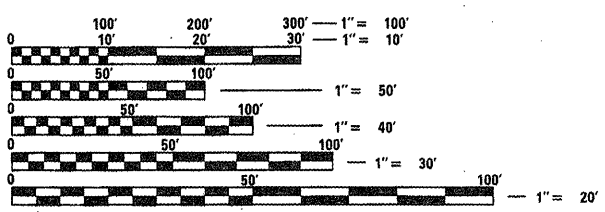

FULL SIZE PLANS HAVE BEEN PREPARED USING STANDARD ENGINEERING SCALES. REDUCED SIZED PLANS WILL NOT CONFORM TO STANDARD SCALES. IN MAKING MEASUREMENTS ON REDUCED PLANS, THE ABOVE SCALES MAY BE USED.

J.U.L.I.E.  
JOINT UTILITY LOCATION INFORMATION FOR EXCAVATION  
1-800-892-0123  
OR 811

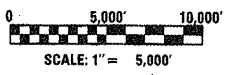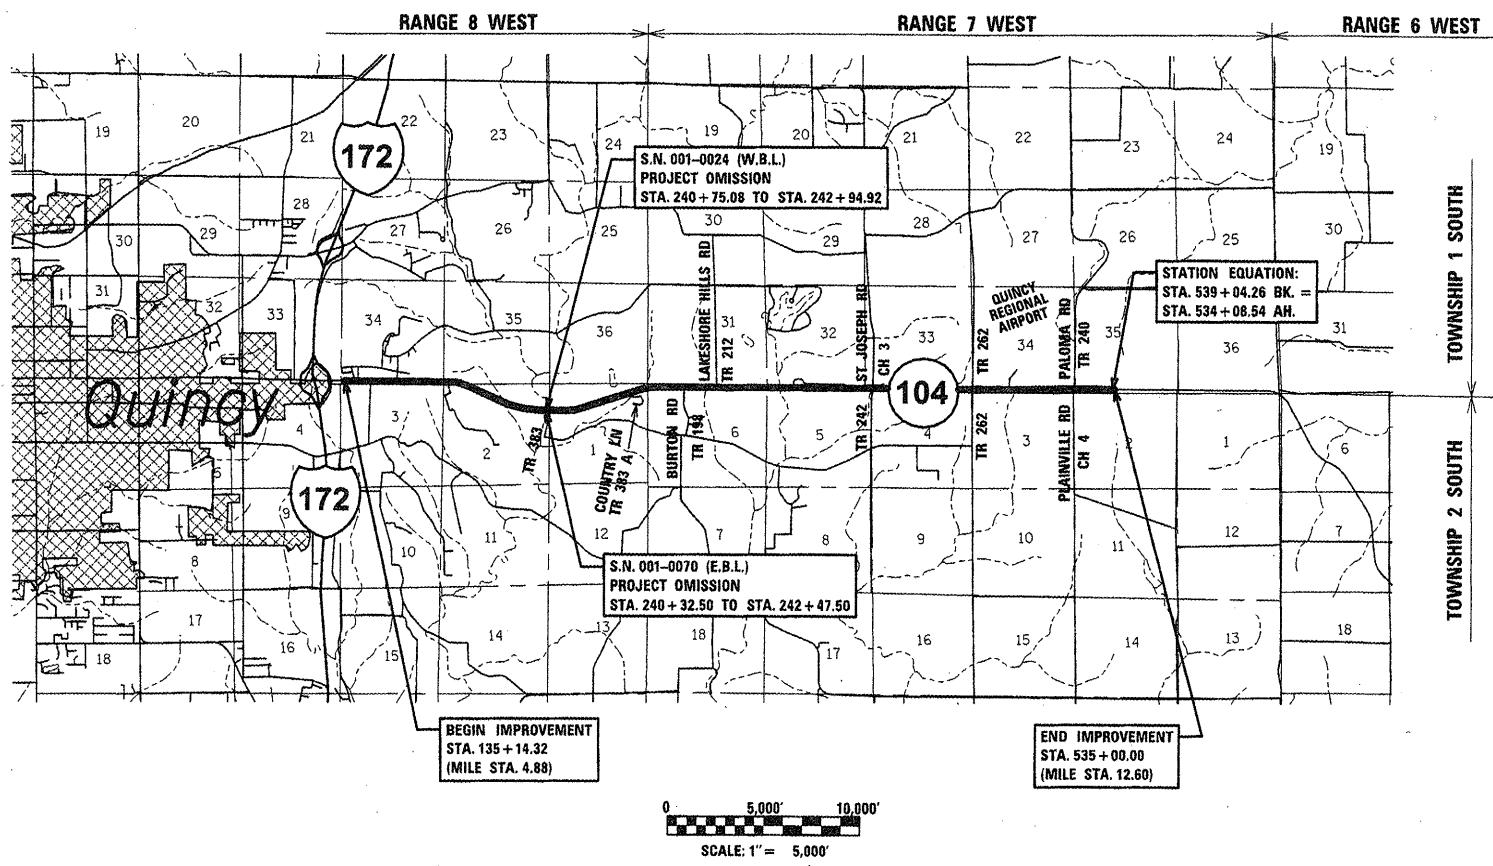

LOCATION MAP  
GROSS LENGTH OF PROJECT = 7.667 MILES  
NET LENGTH OF PROJECT = 7.625 MILES

PLANS PREPARED BY:  
**KLINGNER & ASSOCIATES, P.C.**  
Engineers • Architects • Surveyors

816 North 24th Street, Quincy, IL Ph (217) 223-3678 - Fax (217) 223-3683  
4508 Ferns Ercell Road, Homestead, MO Ph (673) 221-8828 - Fax (673) 221-8802  
608 N. 4th Street, Suite 100, Burlington, IA Ph (319) 753-1636 - Fax (319) 752-5885  
49 North Prairie Street, Colquhoun, IL Ph (309) 342-4842 - Fax (309) 341-3781  
Internet Address: www.klingner.com  
STATE OF ILLINOIS DESIGN FIRM # 1842738

SQUAD LEADER: BRAD HEIMSNESS (217) 785-5338  
PROJECT ENGINEER: JOHN NEGANGARD (217) 782-6990

CONTRACT NO. 72877

**PRINTED BY THE AUTHORITY  
OF THE STATE OF ILLINOIS**