
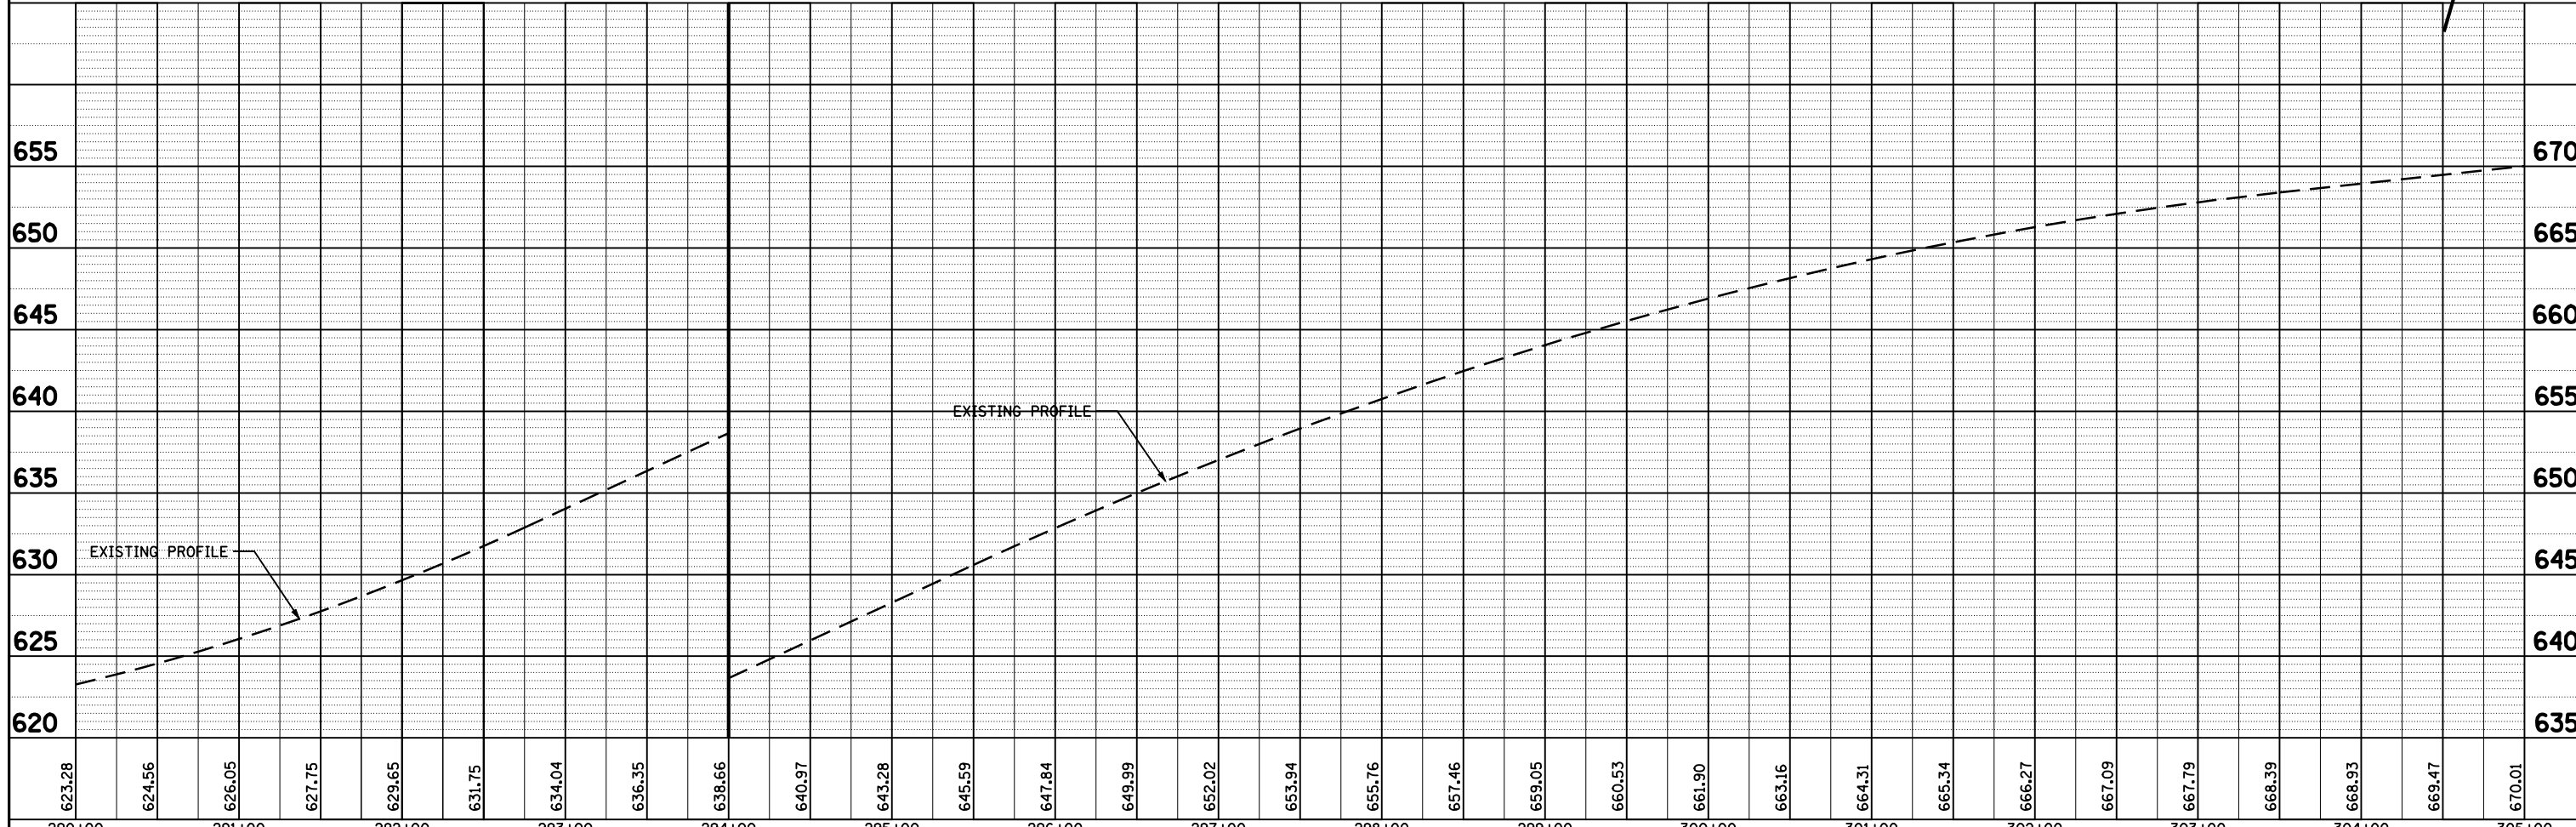


PLAN	SURVEYED	BY	DATE
	PLOTTED		
	CHECKED		
	ALIGNED		
	FILED		
	CARD FILE NAME		
	NO.		

PROFILE	SURVEYED	BY	DATE
	PLOTTED		
	CHECKED		
	GRADES		
	STRUCTURE		
	NOTATIS		
	CHFD		
	NO.		

EXIST. CURVE 10408  
 PI STA. = 301+69.73  
 $\Delta = 19^\circ 11' 54''$  (RT)  
 $D = 1^\circ 58' 23''$   
 $R = 2,904.05'$   
 $T = 491.14'$   
 $L = 973.07'$   
 $E = 41.24'$   
 $e = 4.4\%$   
 P.C. STA. = 296+78.59  
 P.T. STA. = 306+51.66  
 S.E. ATTAINED STA. 295+37 TO STA. 297+50  
 S.E. REMOVED STA. 305+81 TO STA. 307+94

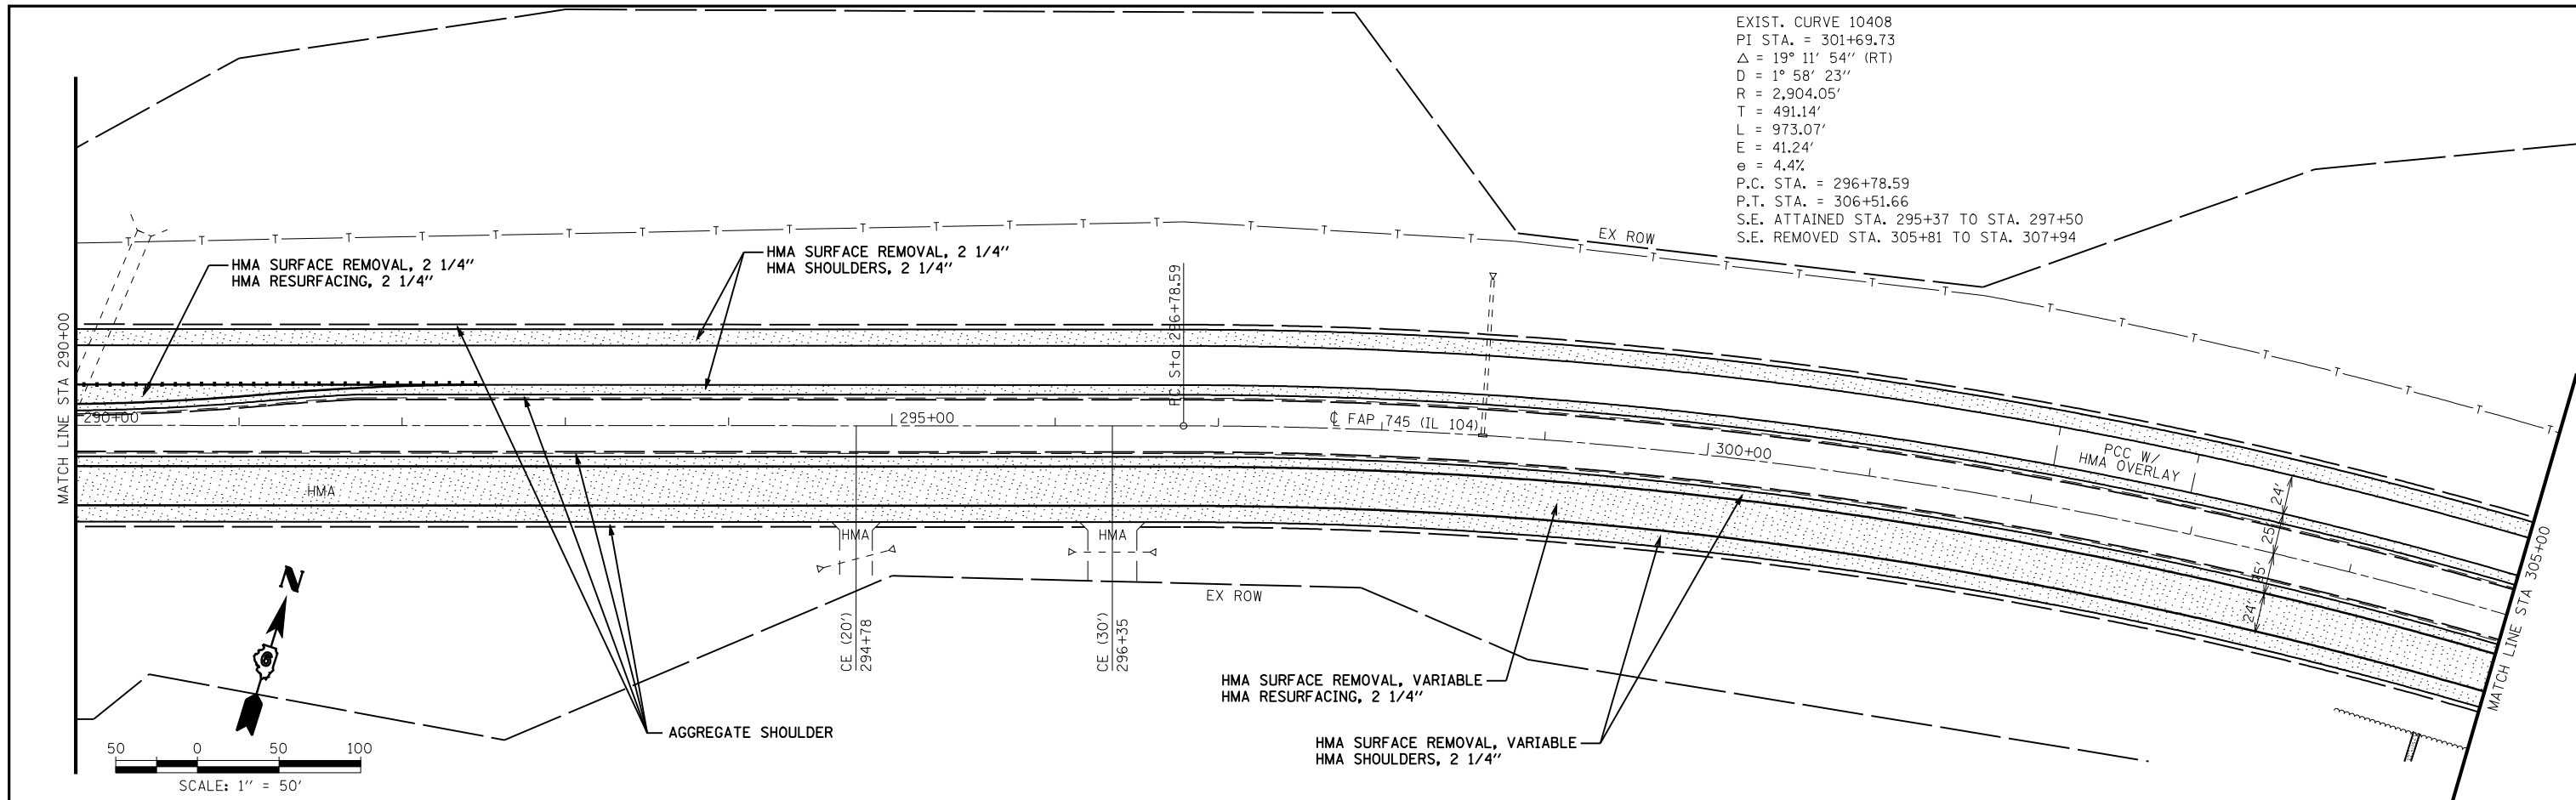

623.28	624.56	626.05	627.75	629.65	631.75	634.04	636.35	638.66	640.97	643.28	645.59	647.84	649.99	652.02	653.94	655.76	657.46	659.05	660.53	661.90	663.16	664.31	665.34	666.27	667.09	667.79	668.39	668.93	669.47	670.01		
290+00	291+00	292+00	293+00	294+00	295+00	296+00	297+00	298+00	299+00	300+00	301+00	302+00	303+00	304+00	305+00																	

FILE NAME =  
 USER NAME = laughlinr1  
 PLOT SCALE = 100.0000' / IN.  
 PLOT DATE = Jan-23-2009 11:49:31AM

DESIGNED -  
 CHECKED -  
 DRAWN -  
 CHECKED -

REVISED -  
 REVISED -  
 REVISED -  
 REVISED -

**STATE OF ILLINOIS  
 DEPARTMENT OF TRANSPORTATION**

**FAP RTE 745 (IL 104)  
 PLAN & PROFILE SHEET**

SCALE: 1"=50' SHEET NO. 12 OF 30 SHEETS STA. 290+00 TO STA. 305+00

F.A.P. RTE.	SECTION	COUNTY	TOTAL SHEETS	SHEET NO.
745	103(RS-12), 104(RS-5)	ADAMS	109	39
CONTRACT NO. 72877				
FED. ROAD DIST. NO. ILLINOIS FED. AID PROJECT				