
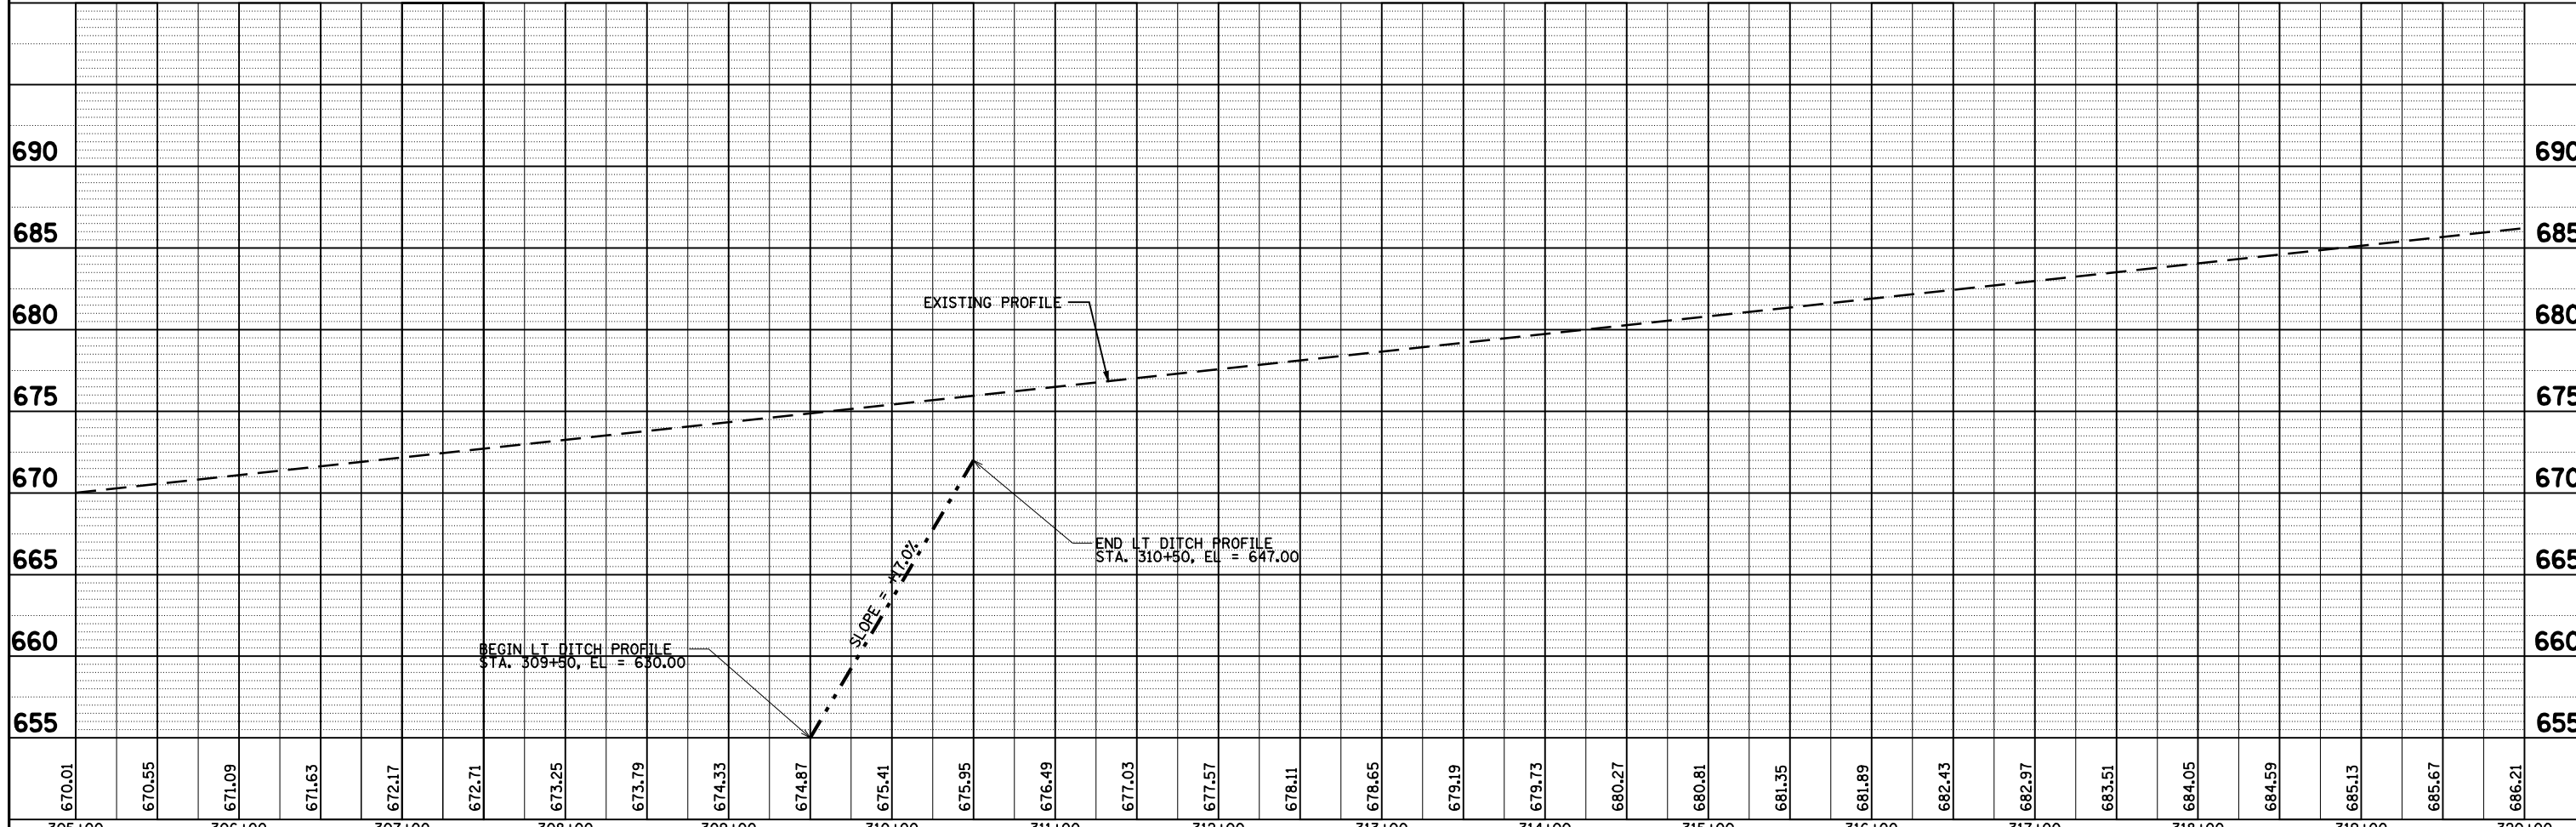


PLAN	SURVEYED	DATE
	PLOTTED	
	CHECKED	
	BY	
	NO.	

PROFILE	SURVEYED	DATE
	PLOTTED	
	CHECKED	
	BY	
	NO.	

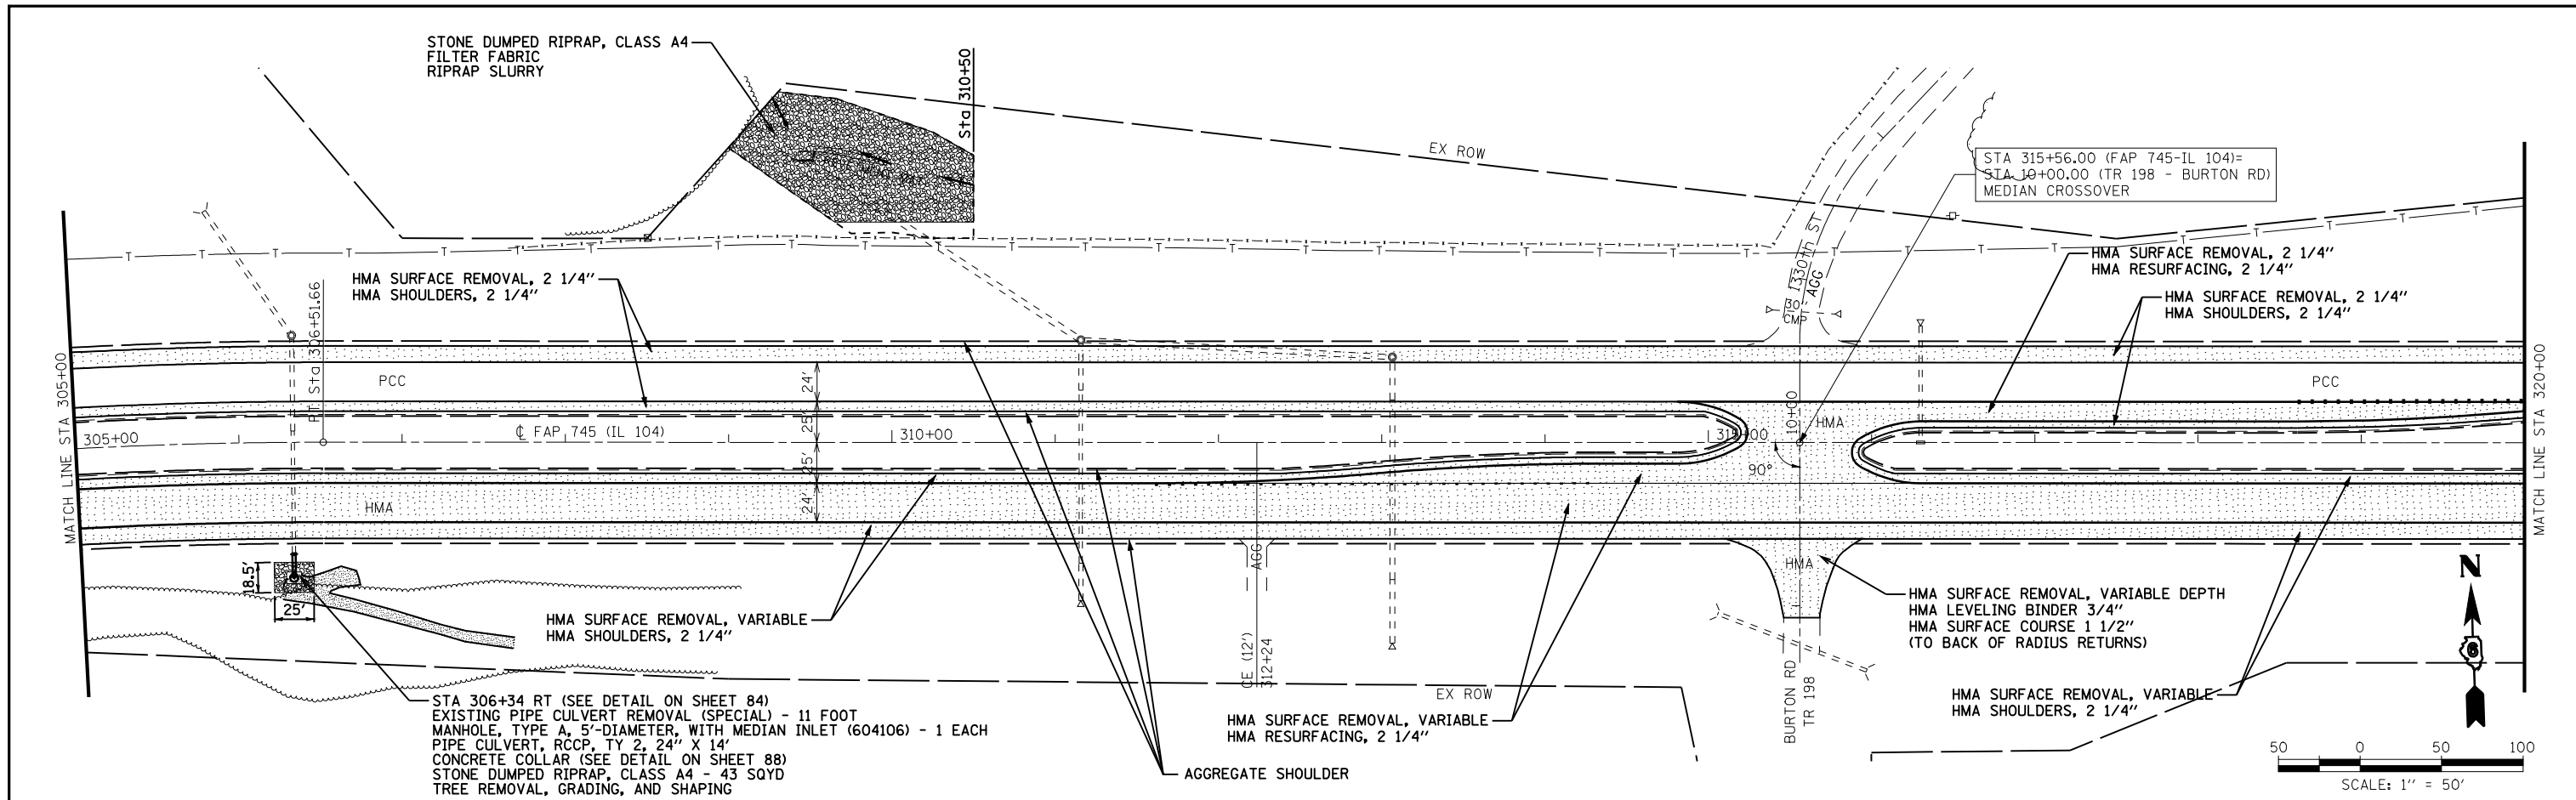

FILE NAME =	USER NAME = laughlinr1	DESIGNED -	REVISED -	STATE OF ILLINOIS DEPARTMENT OF TRANSPORTATION	FAP RTE 745 (IL 104) PLAN & PROFILE SHEET	F.A.P. RTE.	SECTION	COUNTY	TOTAL SHEETS	SHEET NO.
es:\pwork\PWIDOT\LAUGHLINR1\dms23418\07100_PP_13.dgn		CHECKED -	REVISED -			745	103(RS-12), 104(RS-5)	ADAMS	109	40
PLOT SCALE = 100.0001' / IN.		DRAWN -	REVISED -			CONTRACT NO. 72877				
PLOT DATE = Jan-23-2009 11:49:45AM		CHECKED -	REVISED -			FED. ROAD DIST. NO. ILLINOIS FED. AID PROJECT				