



EXIST. CURVE 10420
 PI STA. = 410+70.08
 $\Delta = 4^\circ 22' 22''$ (RT)
 $D = 0^\circ 29' 58''$
 $R = 11,469.33'$
 $T = 437.88'$
 $L = 875.33'$
 $E = 8.36'$
 $e = R.C.$
 P.C. STA. = 406+32.20
 P.T. STA. = 415+07.54
 S.E. ATTAINED STA. 405+15.20 TO STA. 406+90.20
 S.E. REMOVED STA. 414+49.54 TO STA. 416+24.54

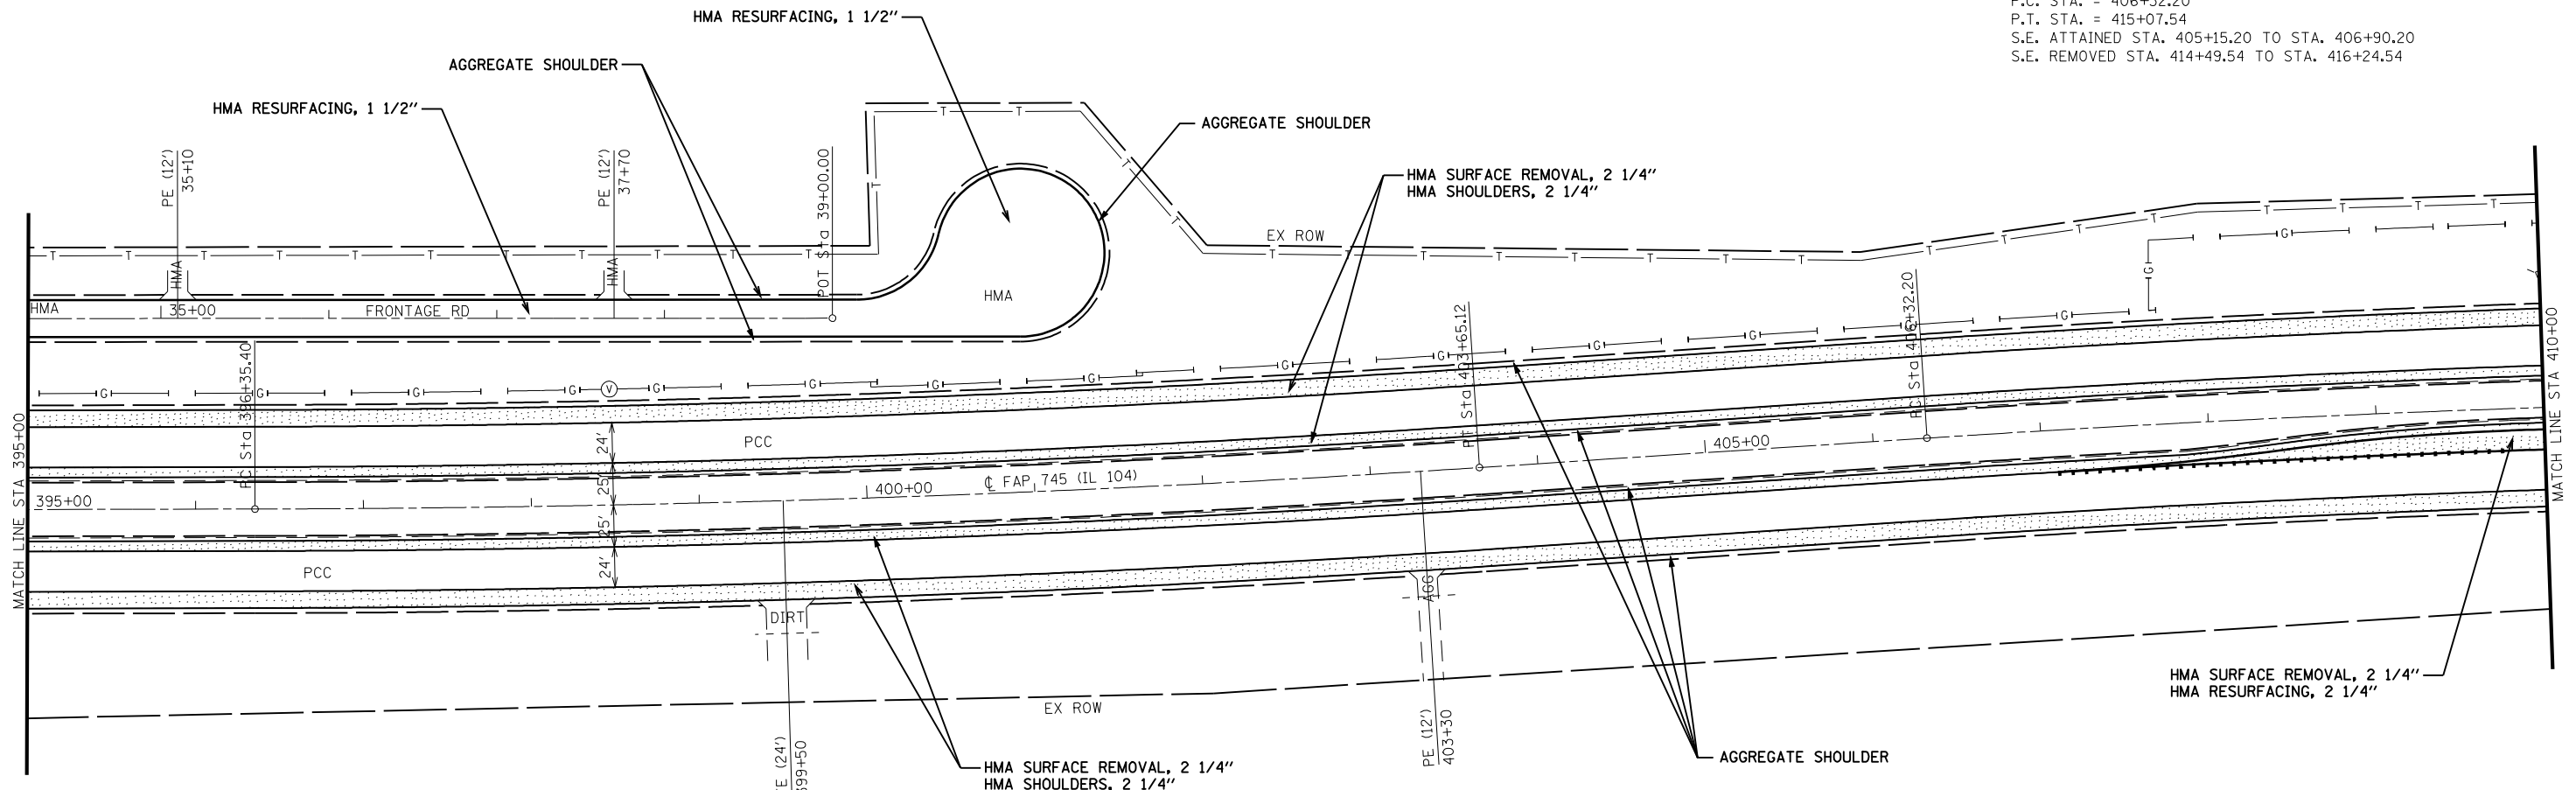

EXIST. CURVE 10418
 PI STA. = 400+00.38
 $\Delta = 3^\circ 38' 39''$ (LT)
 $D = 0^\circ 29' 58''$
 $R = 11,473.52'$
 $T = 364.98'$
 $L = 729.72'$
 $E = 5.80'$
 $e = R.C.$
 P.C. STA. = 396+35.40
 P.T. STA. = 403+65.12
 S.E. ATTAINED STA. 395+18.40 TO STA. 396+93.40
 S.E. REMOVED STA. 403+07.12 TO STA. 404+82.12

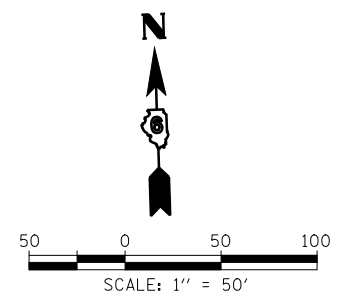

FILE NAME =	USER NAME = laughlinr1	DESIGNED -	REVISED -
et:\pw\work\PWIDOT\LAUGHLINRL\dms23418\07100_PP_19.dgn		DRAWN -	REVISED -
	PLOT SCALE = 100.0001' / IN.	CHECKED -	REVISED -
	PLOT DATE = Jan-23-2009 11:51:00AM	DATE -	REVISED -

**STATE OF ILLINOIS
 DEPARTMENT OF TRANSPORTATION**

**FAP RTE 745 (IL 104)
 PLAN SHEET**

SCALE: 1"=50' SHEET NO. 19 OF 30 SHEETS STA. 395+00 TO STA. 410+00

F.A.P. RTE.	SECTION	COUNTY	TOTAL SHEETS	SHEET NO.
745	103(RS-12), 104(RS-5)	ADAMS	109	46
CONTRACT NO. 72877				
FED. ROAD DIST. NO. ILLINOIS FED. AID PROJECT				