


- LEGEND:**
- ▷ ONE-WAY CRYSTAL RAISED REFLECTIVE PAVEMENT MARKER
  - ◄ TWO-WAY AMBER RAISED REFLECTIVE PAVEMENT MARKER
  - ◄ ONE-WAY AMBER RAISED REFLECTIVE PAVEMENT MARKER
  - ① PREFORMED PLASTIC, TYPE B-INLAID, 5" WHITE-SKIP DASH
  - ② URETHANE, 5" YELLOW-SKIP DASH
  - ③ URETHANE, 5" YELLOW-SOLID
  - ④ PREFORMED PLASTIC, TYPE B-INLAID, WHITE-LEFT TURN ARROWS
  - ⑤ URETHANE, 5" YELLOW-DOUBLE SOLID
  - ⑥ URETHANE, 6" WHITE-SOLID
  - ⑦ PREFORMED PLASTIC, TYPE B-INLAID, 24" WHITE-SOLID (STOP BAR)
  - ⑧ URETHANE, 12" YELLOW-SOLID (DIAGONALS)
  - ⑨ URETHANE, 5" WHITE-SOLID
  - ⑩ URETHANE, 12" WHITE-SOLID (DIAGONALS)
  - ⑱ URETHANE, 6" WHITE-SKIP DASH (2' DASH - 6' SKIP)
- LEGEND: (CONT)**
- ⑪ PAINT, 5" WHITE-SKIP DASH
  - ⑫ PAINT, 5" YELLOW-SOLID
  - ⑬ PAINT, 5" WHITE-SOLID

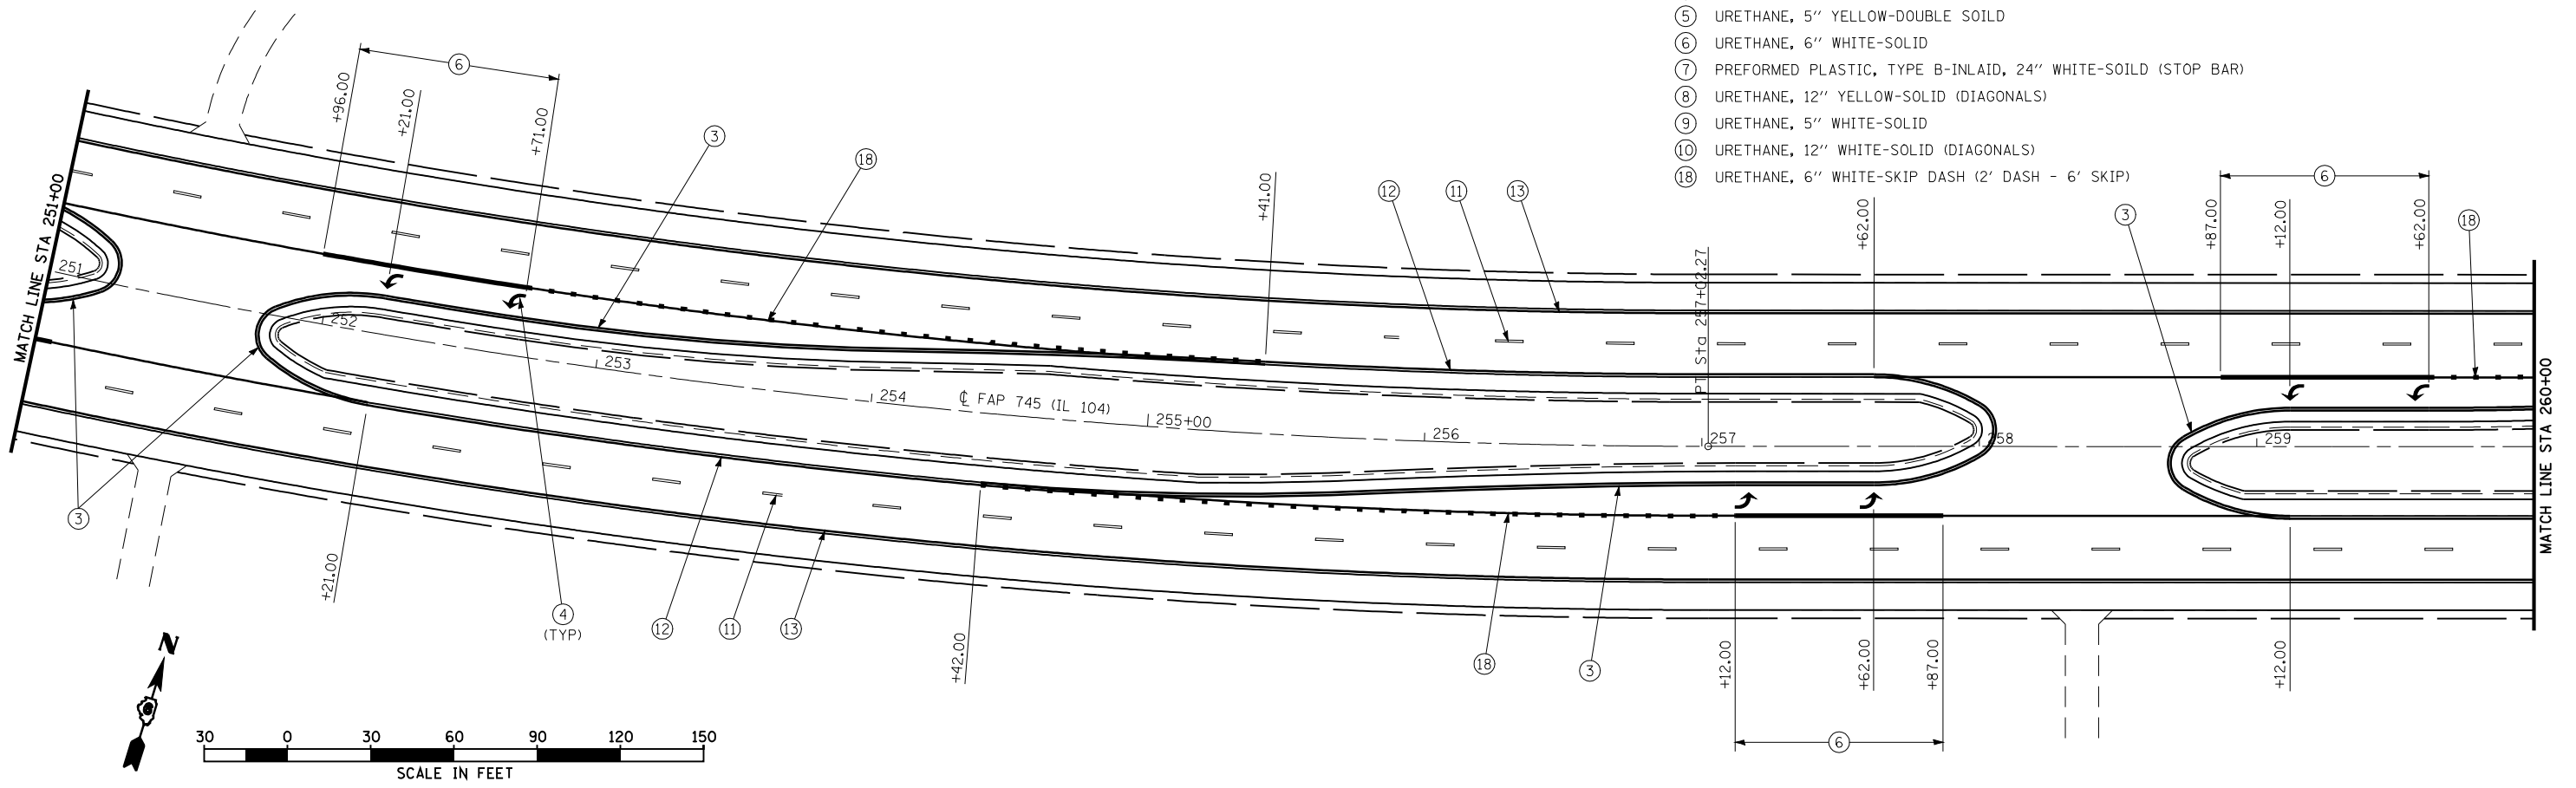

|                                                        |                                    |                     |           |                                                           |                                               |                         |                |             |         |        |              |           |
|--------------------------------------------------------|------------------------------------|---------------------|-----------|-----------------------------------------------------------|-----------------------------------------------|-------------------------|----------------|-------------|---------|--------|--------------|-----------|
| FILE NAME =                                            | USER NAME = laughlinr1             | DESIGNED <i>EBB</i> | REVISED - | <b>STATE OF ILLINOIS<br/>DEPARTMENT OF TRANSPORTATION</b> | <b>PAVEMENT MARKING PLAN</b>                  |                         |                | F.A.P. RTE. | SECTION | COUNTY | TOTAL SHEETS | SHEET NO. |
| et:\pw\work\PWIDOT\LAUGHLINRL\dms23418\p\mtMark_07.dgn |                                    | DRAWN <i>BGJ</i>    | REVISED - |                                                           | 745                                           | 103 (RS-12, 104 (RS-5)) | ADAMS          | 109         | 67      |        |              |           |
|                                                        | PLOT SCALE = 59.9999' / IN.        | CHECKED -           | REVISED - |                                                           | CONTRACT NO. 72877                            |                         |                |             |         |        |              |           |
|                                                        | PLOT DATE = Jan-23-2009 11:53:27AM | DATE -              | REVISED - |                                                           | FED. ROAD DIST. NO. ILLINOIS FED. AID PROJECT |                         |                |             |         |        |              |           |
|                                                        |                                    |                     |           | SCALE: 1"=30'                                             | SHEET NO. 7 OF 23 SHEETS                      | STA. 242+00             | TO STA. 260+00 |             |         |        |              |           |