
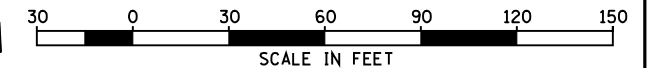


LEGEND:

- ▷ ONE-WAY CRYSTAL RAISED REFLECTIVE PAVEMENT MARKER
- ◀ TWO-WAY AMBER RAISED REFLECTIVE PAVEMENT MARKER
- ▶ ONE-WAY AMBER RAISED REFLECTIVE PAVEMENT MARKER
- ① PREFORMED PLASTIC, TYPE B-INLAID, 5" WHITE-SKIP DASH
- ② URETHANE, 5" YELLOW-SKIP DASH
- ③ URETHANE, 5" YELLOW-SOILD
- ④ PREFORMED PLASTIC, TYPE B-INLAID, WHITE-LEFT TURN ARROWS
- ⑤ URETHANE, 5" YELLOW-DOUBLE SOILD
- ⑥ URETHANE, 6" WHITE-SOLID
- ⑦ PREFORMED PLASTIC, TYPE B-INLAID, 24" WHITE-SOILD (STOP BAR)
- ⑧ URETHANE, 12" YELLOW-SOLID (DIAGONALS)
- ⑨ URETHANE, 5" WHITE-SOLID
- ⑩ URETHANE, 12" WHITE-SOLID (DIAGONALS)
- ⑱ URETHANE, 6" WHITE-SKIP DASH (2' DASH - 6' SKIP)

LEGEND: (CONT)

- ⑪ PAINT, 5" WHITE-SKIP DASH
- ⑫ PAINT, 5" YELLOW-SOLID
- ⑬ PAINT, 5" WHITE-SOLID

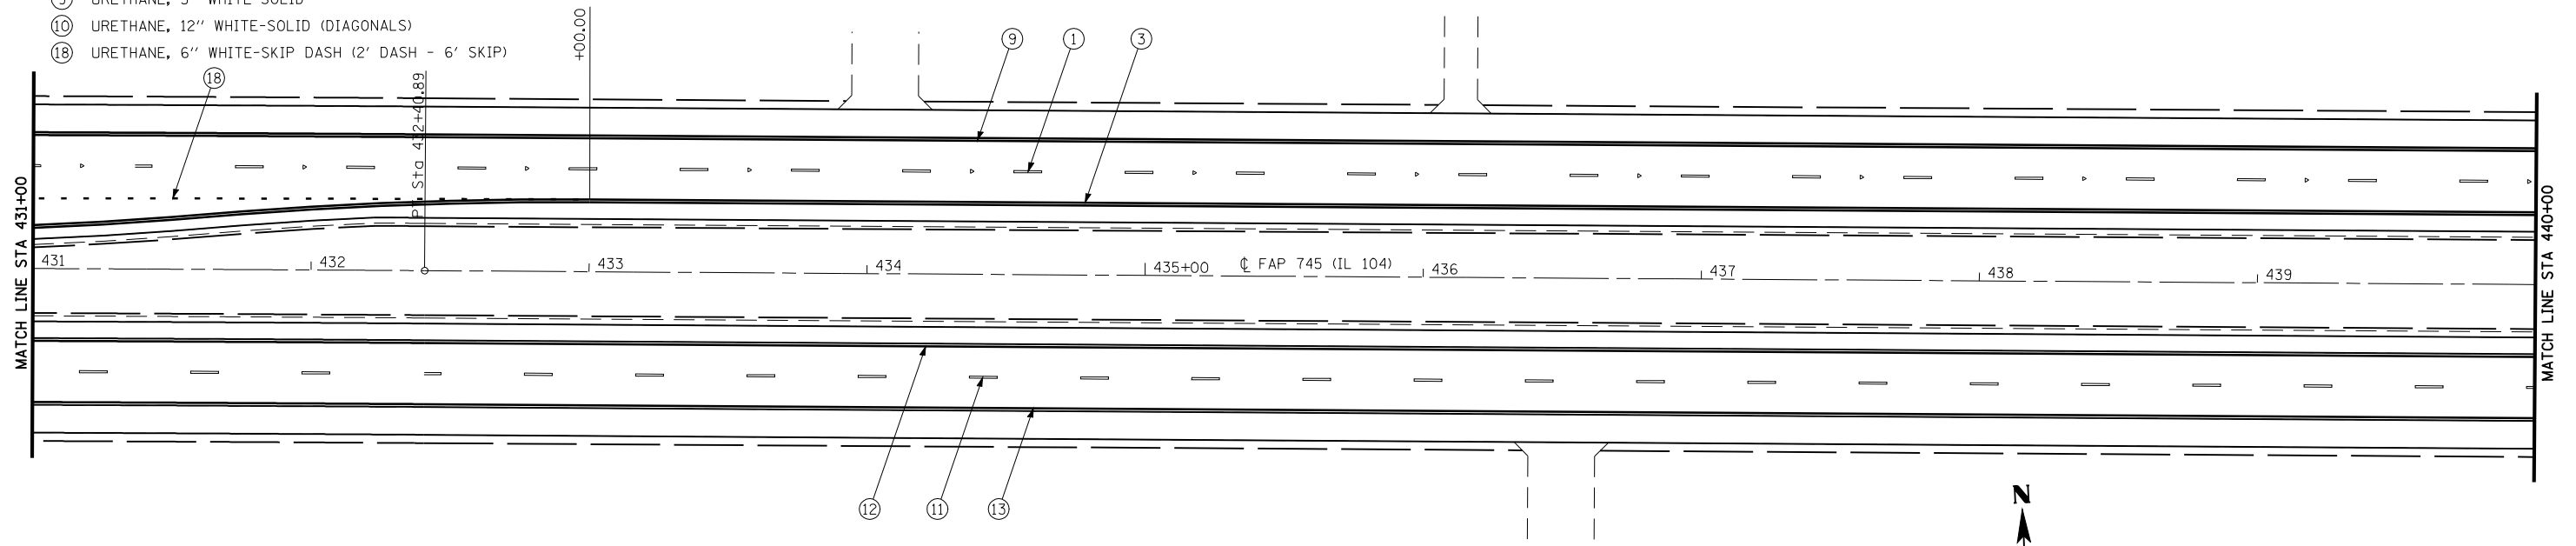

FILE NAME =	USER NAME = laughlinr1	DESIGNED <i>EBB</i>	REVISED -
et:\pw\work\PWIDOT\LAUGHLINRL\dms23418\p\mtMark_17.dgn		DRAWN <i>BGJ</i>	REVISED -
	PLOT SCALE = 59.9999' / IN.	CHECKED -	REVISED -
	PLOT DATE = Jan-23-2009 11:53:56AM	DATE -	REVISED -

**STATE OF ILLINOIS  
DEPARTMENT OF TRANSPORTATION**

**PAVEMENT MARKING PLAN**

SCALE: 1"=30' SHEET NO. 17 OF 23 SHEETS STA. 422+00 TO STA. 440+00

F.A.P. RTE.	SECTION	COUNTY	TOTAL SHEETS	SHEET NO.
745	103 (RS-12, 104 (RS-5)	ADAMS	109	77
CONTRACT NO. 72877				
FED. ROAD DIST. NO. ILLINOIS FED. AID PROJECT				