


250 240 230 220 210 200 190 180 170 160 150 140 130 120 110 100 90 80 70 60 50 40 30 20 10 0

DATE	
BY	
FINAL SURVEY NO.	
SURVEYED PLOTTED	
TEMPLATE AREAS CHECKED	
NOTE BOOK AREAS CHECKED	

DATE	
BY	
ORIGINAL SURVEY NO.	
SURVEYED PLOTTED	
TEMPLATE AREAS CHECKED	
NOTE BOOK AREAS CHECKED	

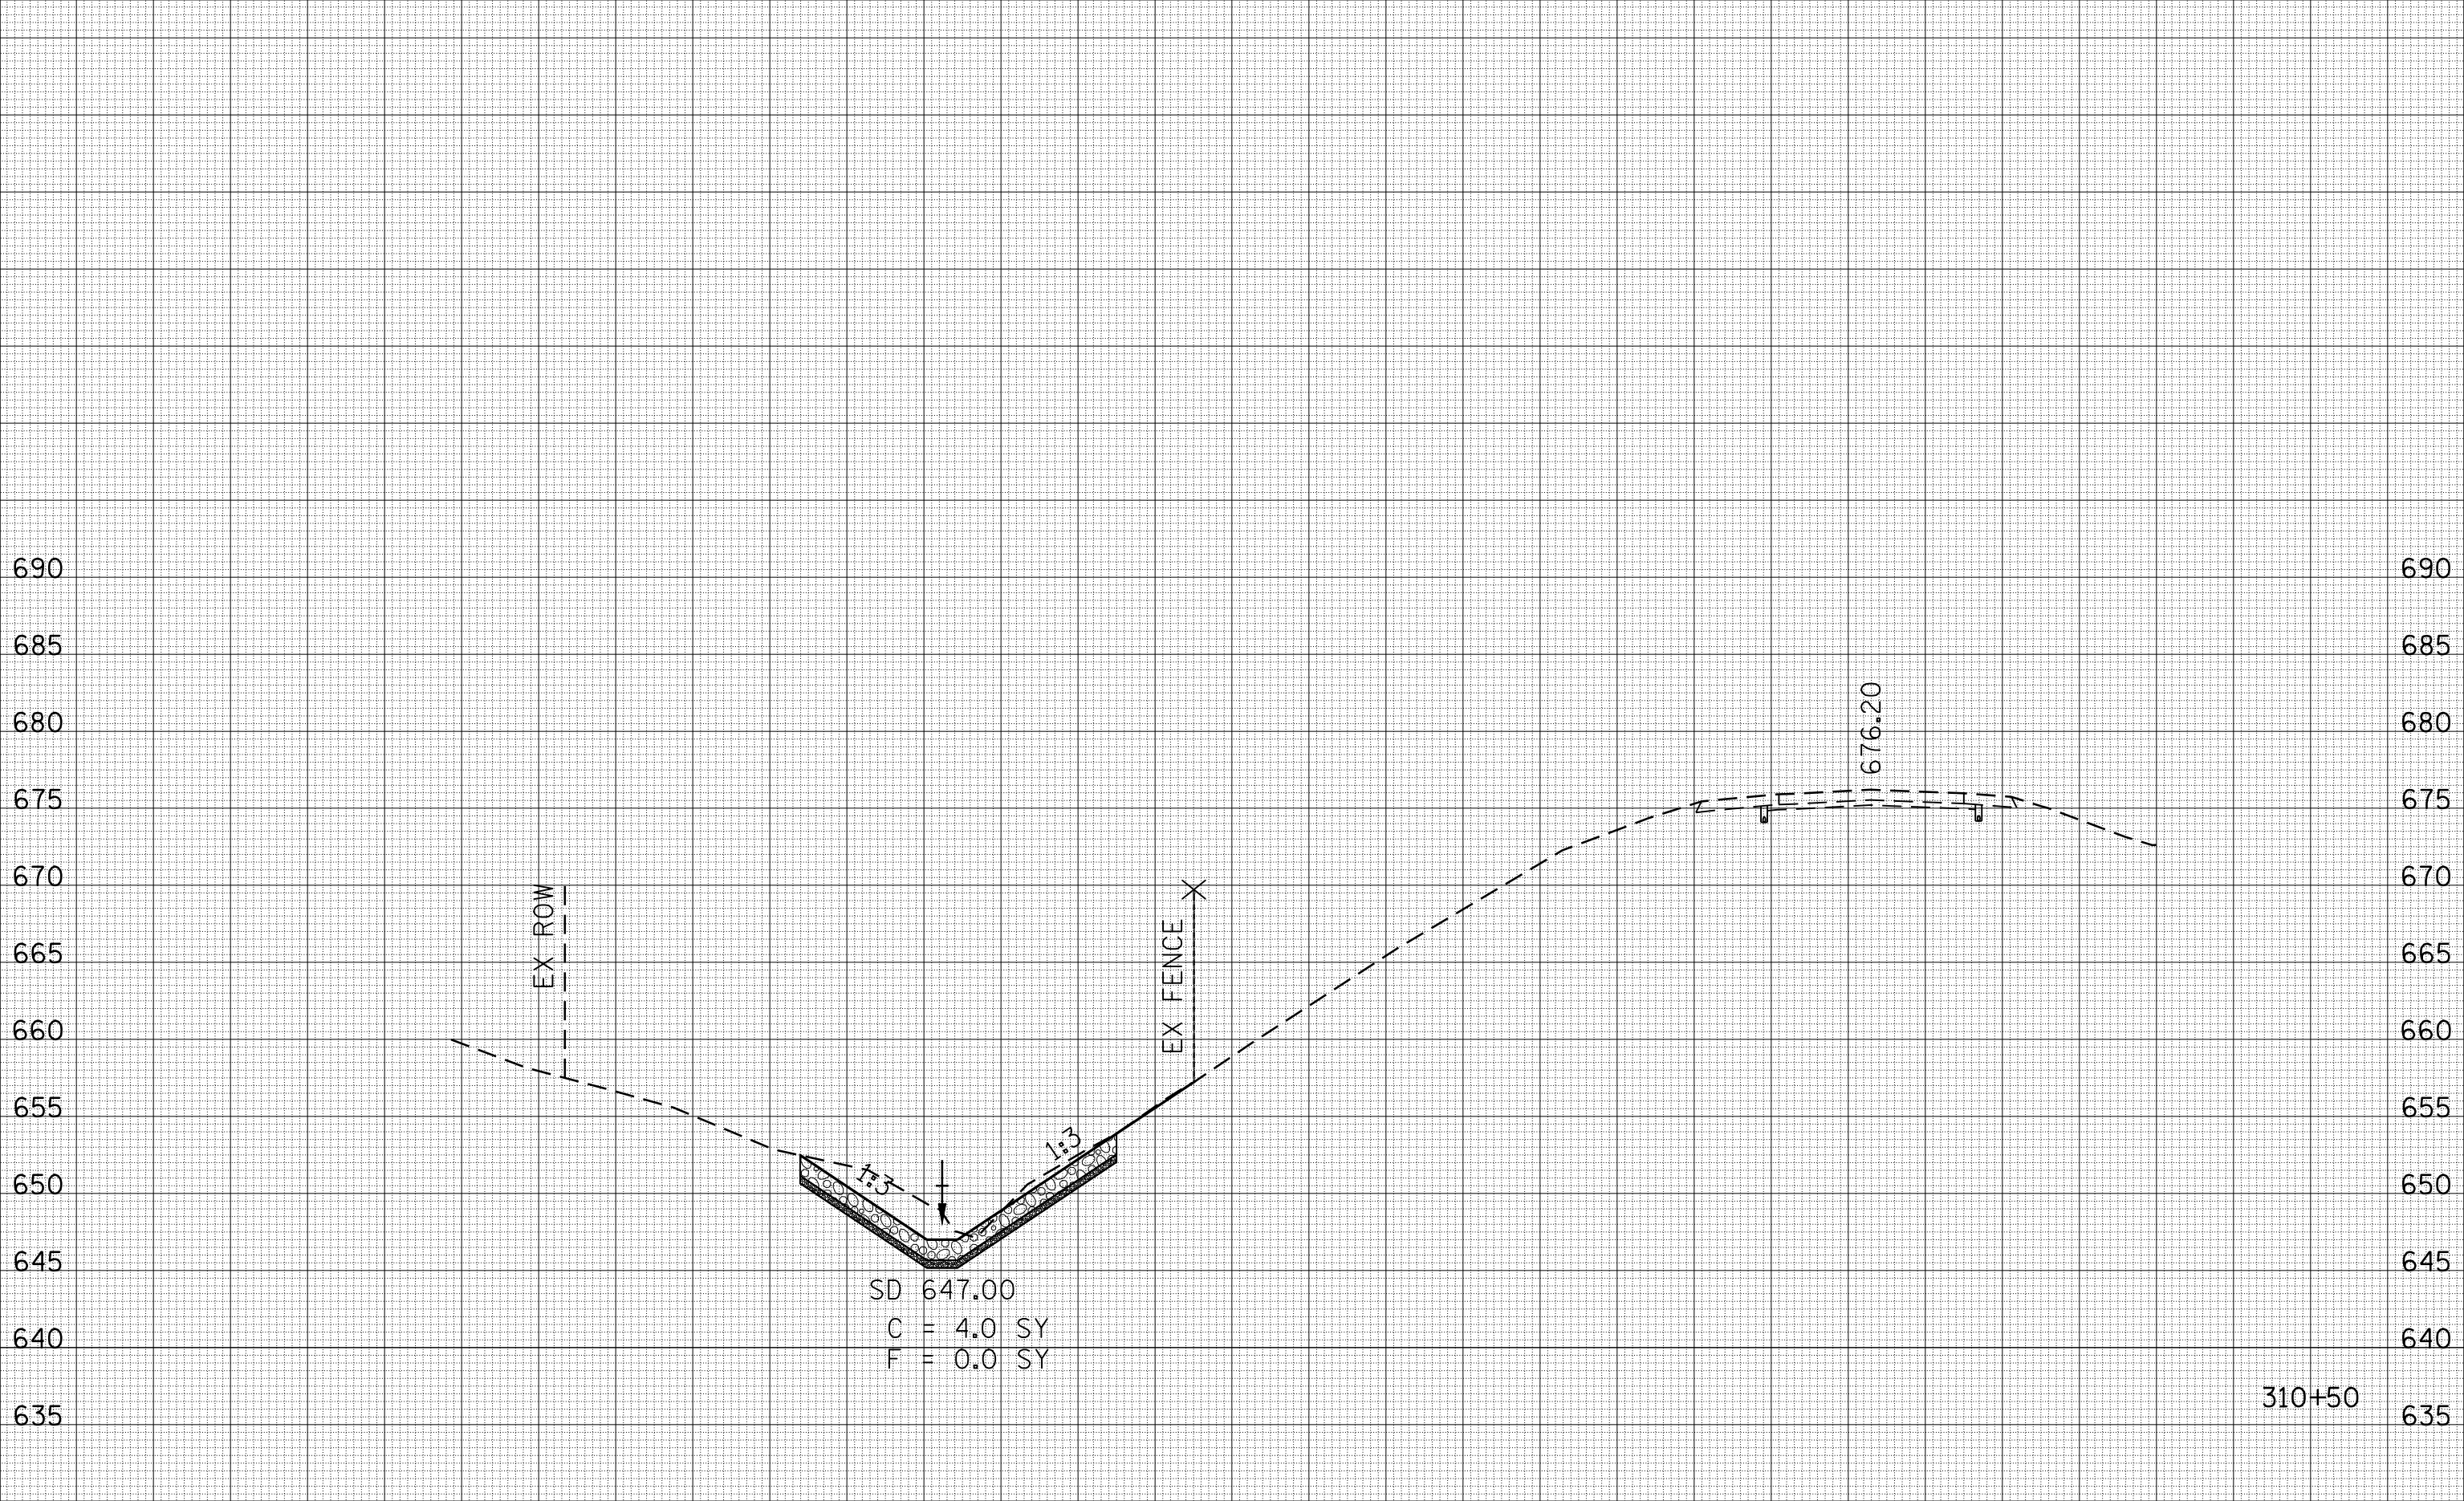

SD 647.00
 C = 4.0 SY
 F = 0.0 SY

FILE NAME =
 c:\pw_work\PWIDOT\LAUGHLINRL\dms23418\Mainline

USER NAME = laughlinr1
 Sheets.dgn
 PLOT SCALE = 20.0000 ' / IN.
 PLOT DATE = Jan-23-2009 11:54:48AM

DESIGNED -
 CHECKED -
 DRAWN -
 CHECKED -

REVISED -
 REVISED -
 REVISED -
 REVISED -

**STATE OF ILLINOIS
 DEPARTMENT OF TRANSPORTATION**

**FAP RTE 745 (IL 104)
 CROSS SECTION SHEET**
 SCALE: 1"=10' SHEET NO. 6 OF 6 SHEETS STA. 310+50 TO STA.

F.A. RTE.	SECTION	COUNTY	TOTAL SHEETS	SHEET NO.
745	103(RS-12), 104(RS-5)	ADAMS	109	94
CONTRACT NO. 72877				
FED. ROAD DIST. NO. ILLINOIS FED. AID PROJECT				