


DATE	
BY	
SURVEYED	
PLOTTED	
TEMPLATE	
AREAS	
CHECKED	
FINAL SURVEY	
NOTE BOOK	
NO.	

DATE	
BY	
SURVEYED	
PLOTTED	
TEMPLATE	
AREAS	
CHECKED	
ORIGINAL SURVEY	
NOTE BOOK	
NO.	

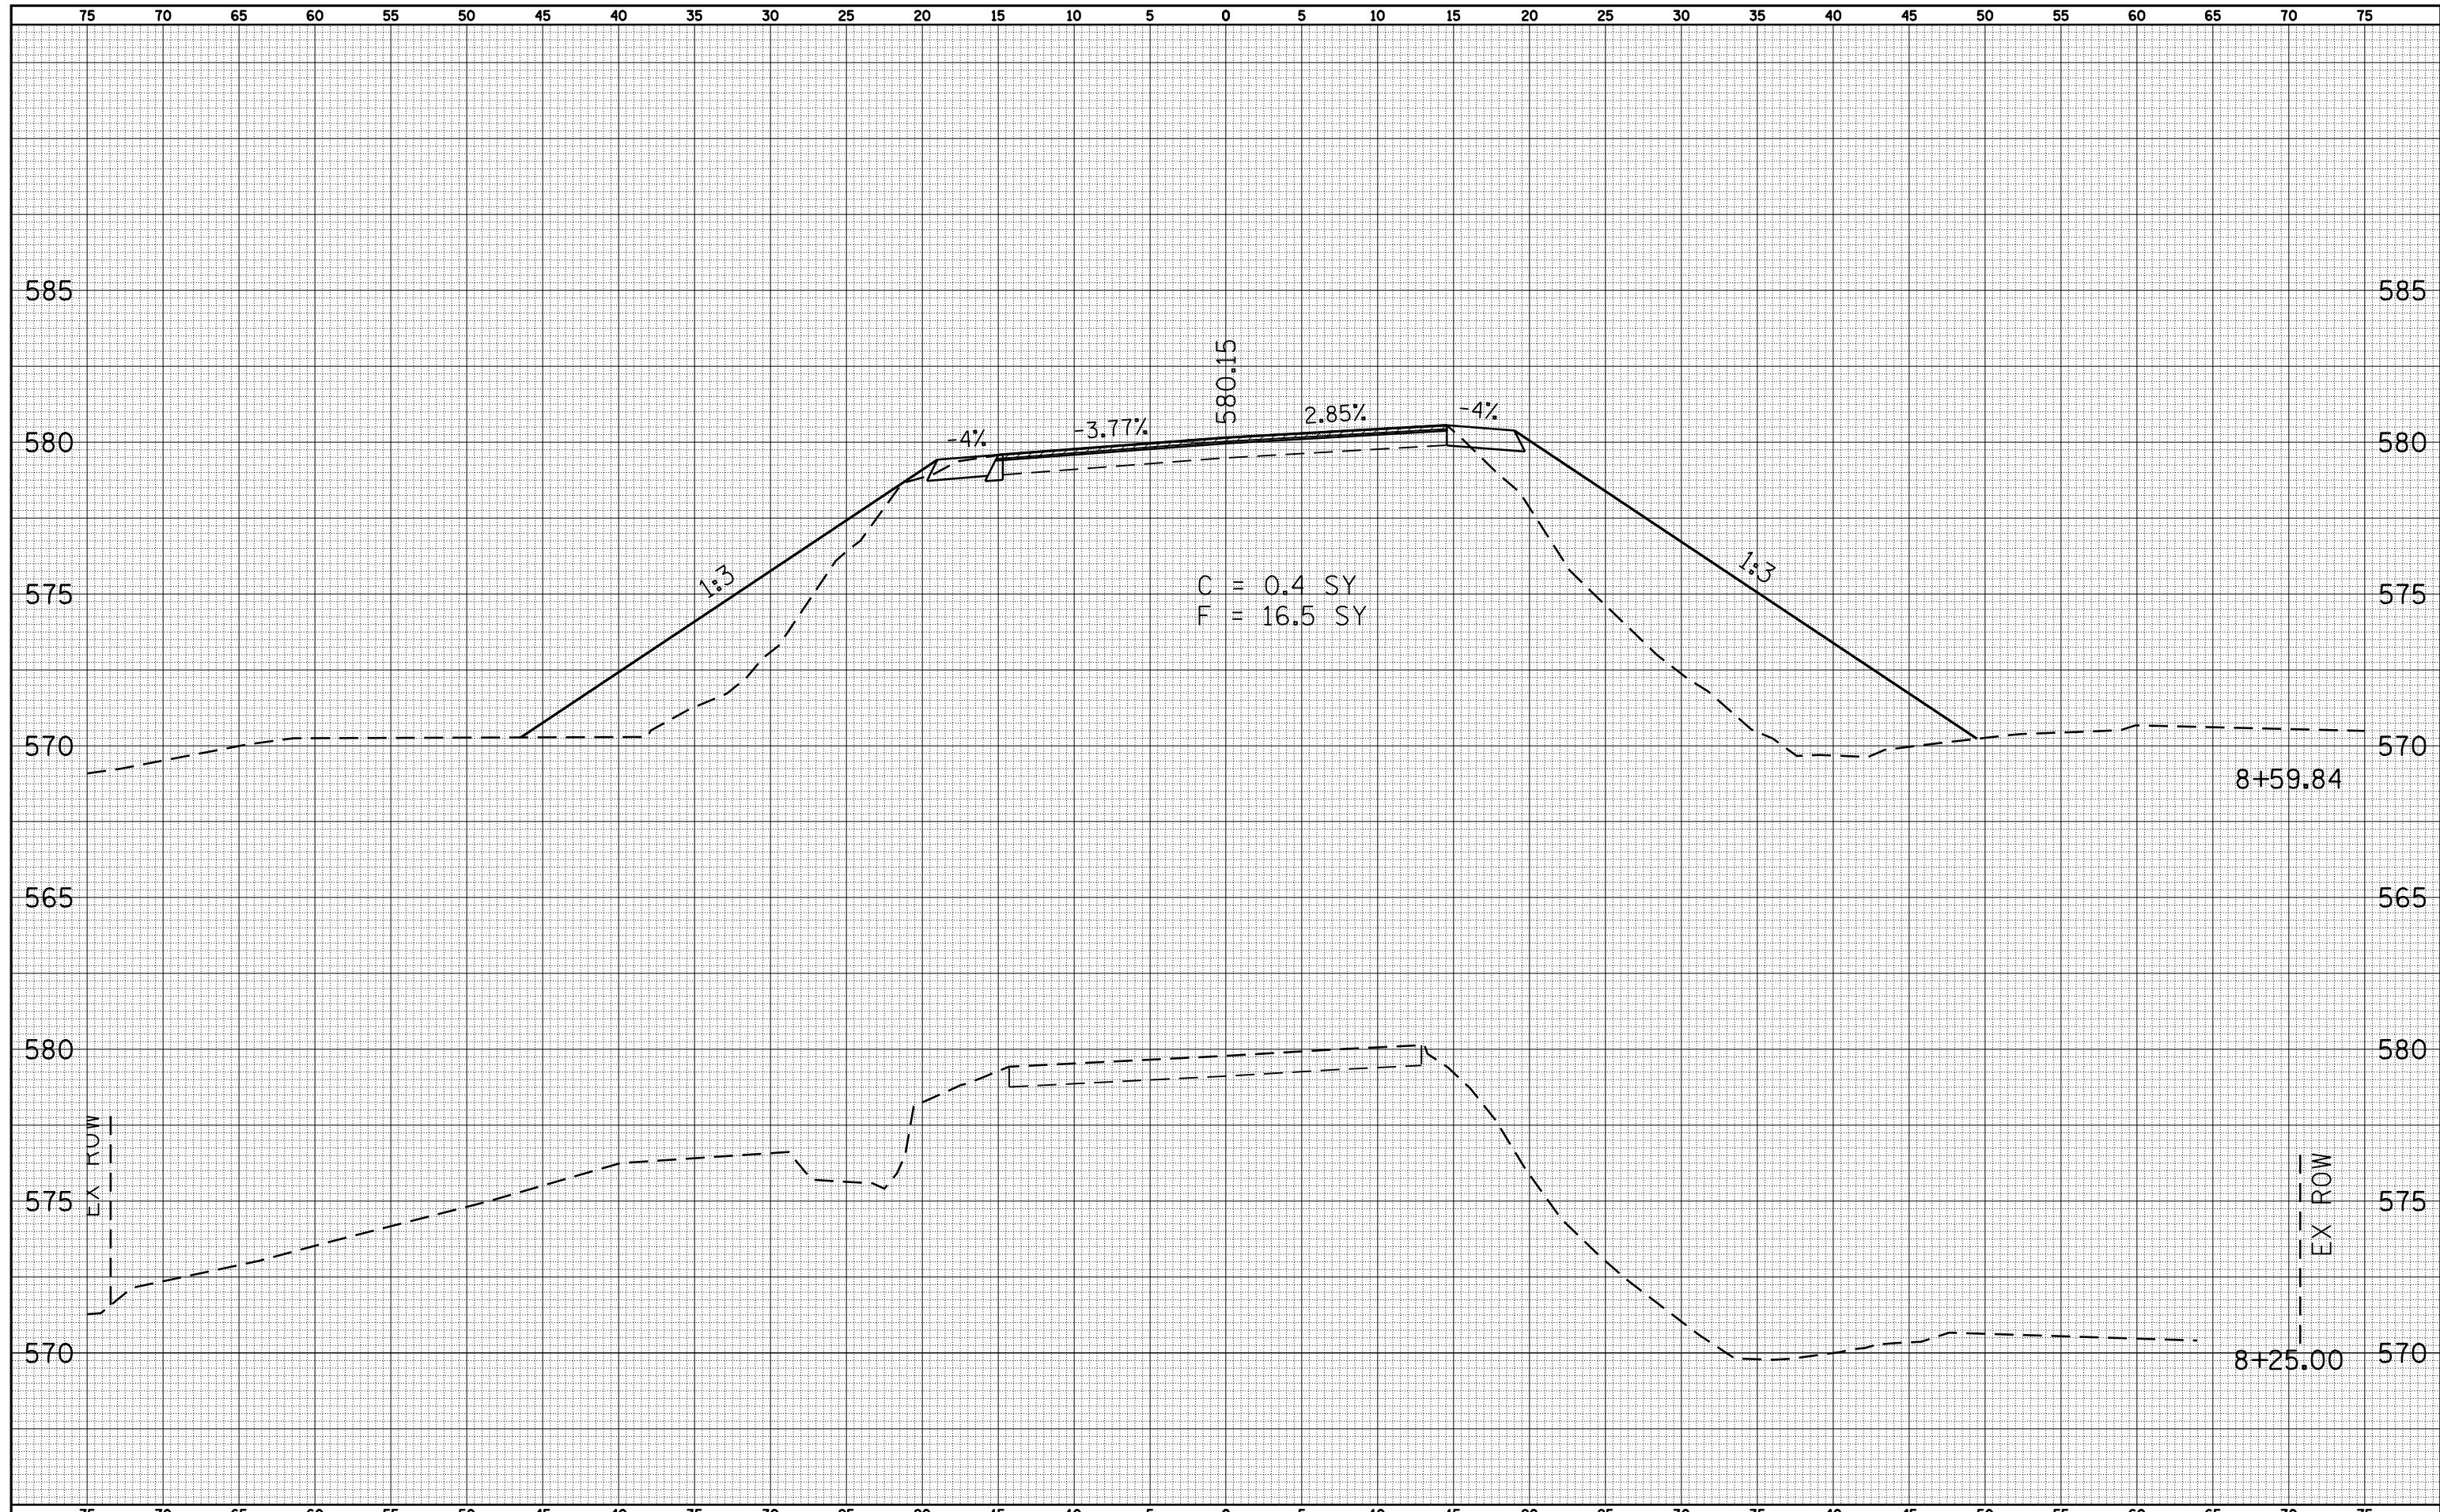

FILE NAME =	USER NAME = laughlinr1	DESIGNED -	REVISIED -	STATE OF ILLINOIS DEPARTMENT OF TRANSPORTATION	ROCK QUARRY ROAD (TR 383) CROSS SECTION SHEET			F.A. RTE.	SECTION	COUNTY	TOTAL SHEETS	SHEET NO.	
ca:\pwork\pwork\LAUGHLINR1\dms23418\001.Sheet.dgn		CHECKED -	REVISIED -		745	103(RS-12), 104(RS-5)	ADAMS	109	95				
PLOT SCALE = 10.0000' / IN.		DRAWN -	REVISIED -		SCALE: 1"=5'			SHEET NO. 1 OF 4 SHEETS		STA. 8+25.00	TO STA. 8+59.84	CONTRACT NO. 72877	
PLOT DATE = Jan-23-2009 11:54:52AM		CHECKED -	REVISIED -		FED. ROAD DIST. NO. ILLINOIS FED. AID PROJECT								