


DATE	
BY	
SURVEYED	
PLOTTED	
TEMPLATE	
AREAS	
CHECKED	
FINAL SURVEY	
NOTE BOOK	
NO.	

DATE	
BY	
SURVEYED	
PLOTTED	
TEMPLATE	
AREAS	
CHECKED	
ORIGINAL SURVEY	
NOTE BOOK	
NO.	

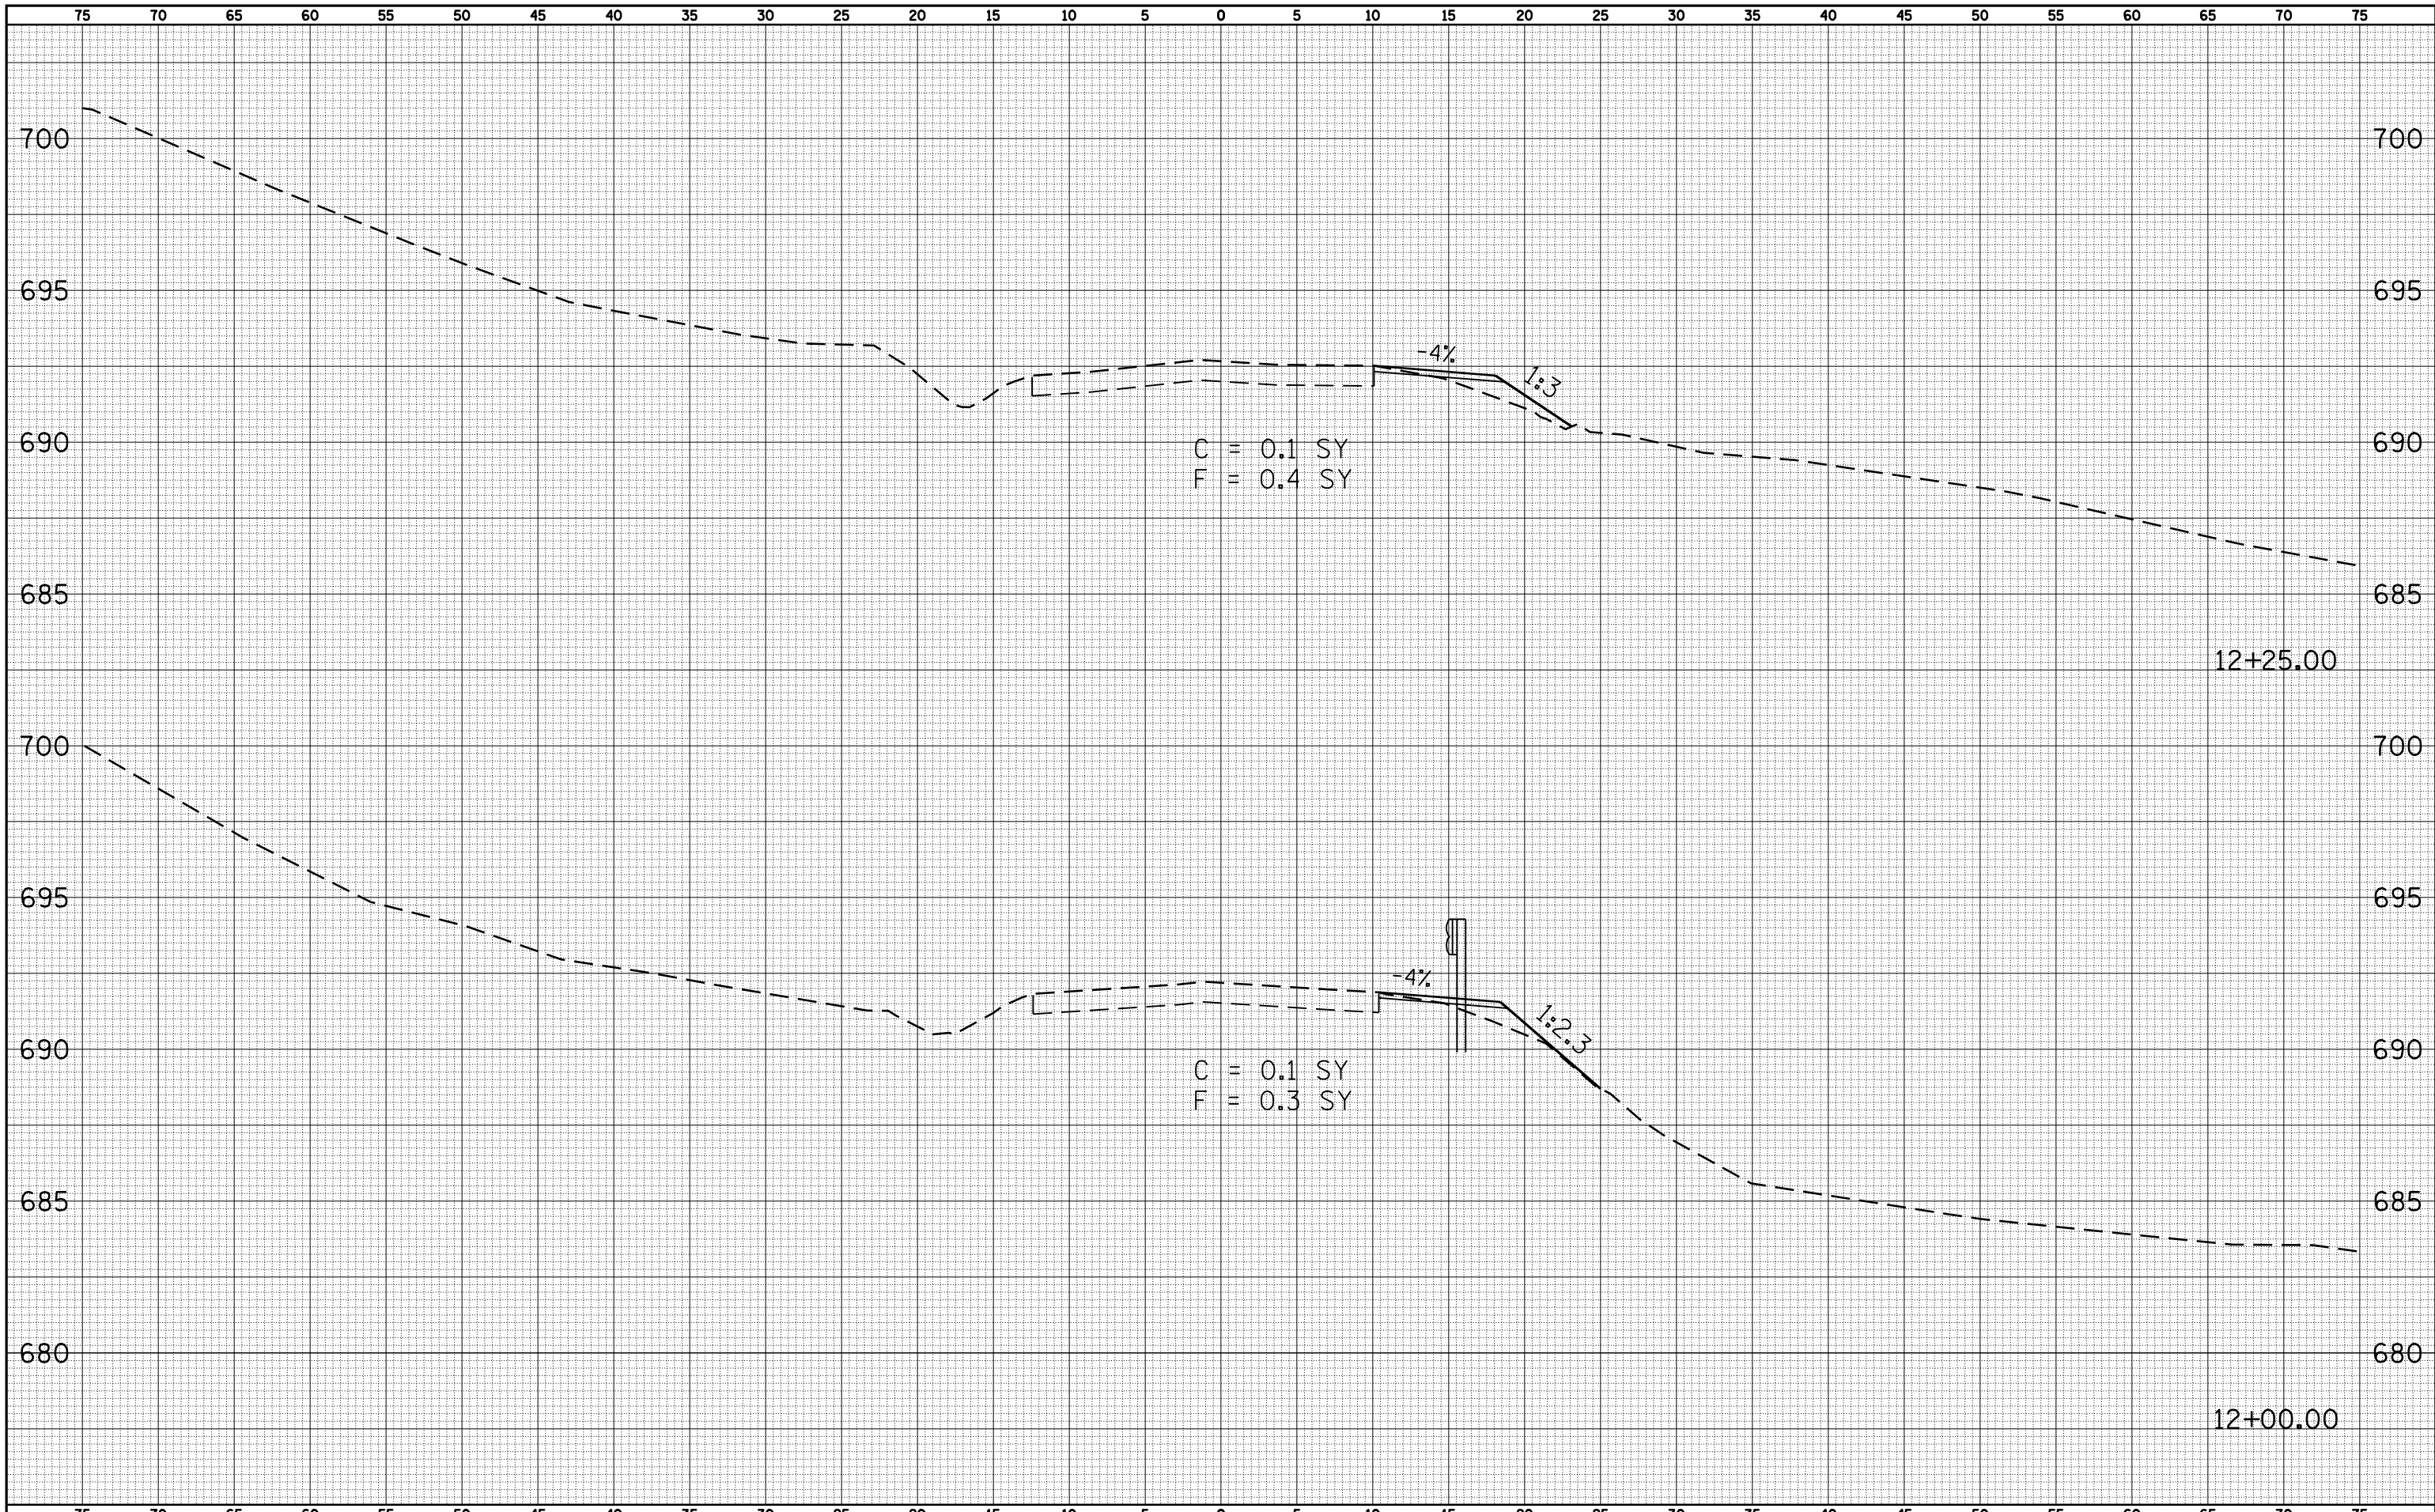

FILE NAME = c:\pwwork\pwidot\LAUGHLINRL\dms23418\004_Sheets.dgn

USER NAME = laughlinr1
 PLOT SCALE = 10.0000 ' / IN.
 PLOT DATE = Jan-23-2009 11:55:44AM

DESIGNED -
 CHECKED -
 DRAWN -
 CHECKED -

REVISED -
 REVISED -
 REVISED -
 REVISED -

**STATE OF ILLINOIS
 DEPARTMENT OF TRANSPORTATION**

**ST. JOSEPH'S / ELLINGTON ROAD (CH 3)
 CROSS SECTION SHEET**
 SCALE: 1"=5' SHEET NO. 6 OF 6 SHEETS STA. 12+00.00 TO STA. 12+25.00

F.A. RTE.	SECTION	COUNTY	TOTAL SHEETS	SHEET NO.
745	103(RS-12), 104(RS-5)	ADAMS	109	109
CONTRACT NO. 72877				
FED. ROAD DIST. NO.		ILLINOIS FED. AID PROJECT		