

[736.4'] (4) STA. 209+62.00 TO 216+98.40

[76.99'] (5) STA. 217+05.01 TO 217+82.00

HMA SHLDR & GUTTER TY A END & AGGR SHLDR BEGINS @ STA. 217+72.00 LT


(STA EQN #1)

STA. 216+98.40 (BK)=  
STA. 217+05.01 (AH)

**LEGEND**

- ① EXIST. P.C.C. PAVEMENT 9"-7"-9"
- ② EXIST. BITUMINOUS CONCRETE BASE COURSE VARIABLE DEPTH
- ③ EXIST. BITUMINOUS CONCRETE BASE COURSE WIDENING 9"
- ④ EXIST. BITUMINOUS CONCRETE BASE COURSE WIDENING 10"
- ⑤ EXIST. BITUMINOUS CONCRETE BASE COURSE WIDENING 10½"
- ⑥ EXIST. BITUMINOUS CONCRETE BASE COURSE WIDENING 8"
- ⑦ EXIST. BITUMINOUS SHOULDER 8"
- ⑧ EXIST. BITUMINOUS SHOULDER
- ⑨ EXIST. CONCRETE GUTTER, TY A (MODIFIED)
- ⑩ EXIST. CONCRETE GUTTER, TY B
- ⑪ EXIST. CONCRETE GUTTER, TY A
- ⑫ EXIST. BITUMINOUS OVERLAY, 3"
- ⑬ EXIST. BITUMINOUS OVERLAY, 2"
- ⑭ EXIST. AGGREGATE SHOULDERS, TY B
- ⑮ PROP. HMA SURFACE REMOVAL, VARIABLE DEPTH \*
- ⑯ PROP. HMA SURFACE REMOVAL, 2"
- ⑰ PROP. LEVELING BINDER (MACHINE METHOD), N50 ¾"
- ⑱ PROP. HMA CONCRETE SURFACE COURSE, MIX "C", N50 1 1/2 "
- ⑲ PROP. HMA SHOULDERS, 2 1/4"
- ⑳ PROP. AGGREGATE SHOULDERS, TY B
- ㉑ PROP. PAINT PAVEMENT MARKING - LINE 5"

\* NOMINAL MILLING DEPTH 1/2 " @ ⑤

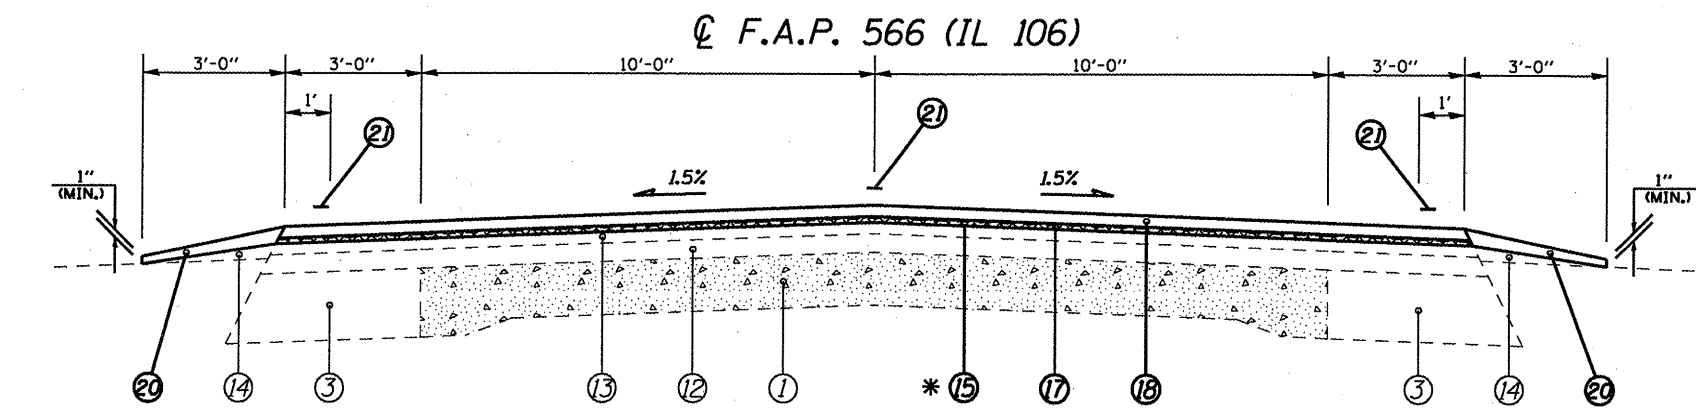

[8,559.0'] (6) STA. 217+82.00 TO 303+41.00

MILLING DEPTH VARIES FR. 2" TO 1/2" FR. STA. 217+82.00 TO 218+12.00.

MILLING DEPTH VARIES FR. 1/2" TO 0 & LEV BIND THICKNESS VARIES FR. 3/4" TO 0 FR. STA 303+26.00 TO 303+41.00.

FULL S.E.: (S.E.#1 = 2.5%)  
STA. 272+97.91 TO 282+85.32  
S.E. TRANSITION:  
STA. 270+35.44 TO 272+97.91  
STA. 282+85.32 TO 285+47.79

FULL S.E.: (S.E.#2 = 2.0%)  
STA. 291+60.38 TO 299+57.75  
S.E. TRANSITION:  
STA. 288+73.31 TO 291+05.70  
STA. 299+57.75 TO 302+44.82

REFER TO MILLING SCHEDULE ON PG. 9

(NOT TO SCALE)

FILE NAME =	USER NAME = cbrerers	DESIGNED - RSC	REVISED -	<b>STATE OF ILLINOIS DEPARTMENT OF TRANSPORTATION</b>	<b>TYPICAL SECTIONS</b>			F.A.P. RTE. =	SECTION	COUNTY	TOTAL SHEETS	SHEET NO.
c:\pwork\pwork\cbrerers\dms23631\Sh	Typicals.dgn	DRAWN - JWC	REVISED -		566	(1-NRHM,2)RS-3	Scott	30	5			
	PLOT SCALE = 106.0000 ' / IN.	CHECKED - RSC	REVISED -		SCALE: NTS	SHEET NO. 2 OF 5 SHEETS	STA. 209+62.00 TO STA. 303+41.00	CONTRACT NO. 72882				
	PLOT DATE = Feb-05-2009 02:47:54PM	DATE -	REVISED -					FED. ROAD DIST. NO. [ILLINOIS] FED. AID PROJECT				