


SEC. 22, T 13 N. R 12 W, 3rd PM

CULT. FIELD

44"

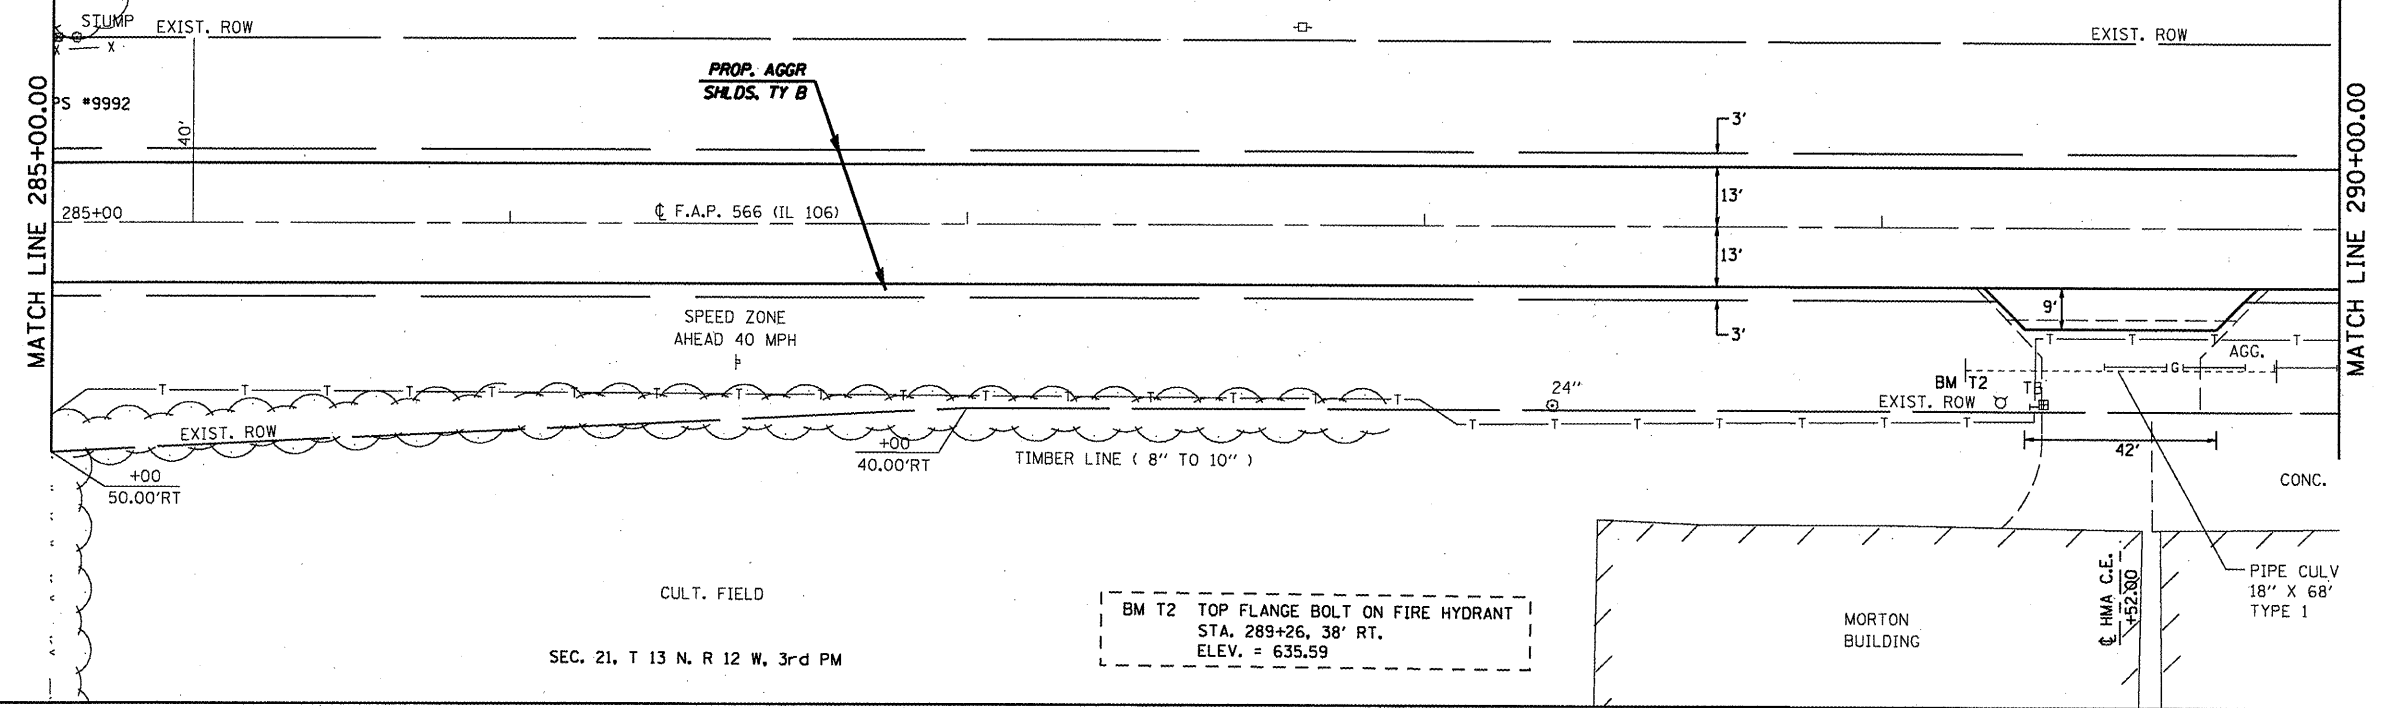


EXIST. CURVE 105
 PI STA. = 295+59.25
 $\Delta = 4^{\circ} 32' 02''$ (RT)
 $D = 0^{\circ} 30' 00''$
 $R = 11,458.47'$
 $T = 453.60'$
 $L = 906.73'$
 $E = 8.97'$
 $e =$
 $T.R. =$
 $S.E. RUN =$
 $P.C. STA. = 291+05.65$
 $P.T. STA. = 300+12.37$

CULT. FIELD



CULT. FIELD

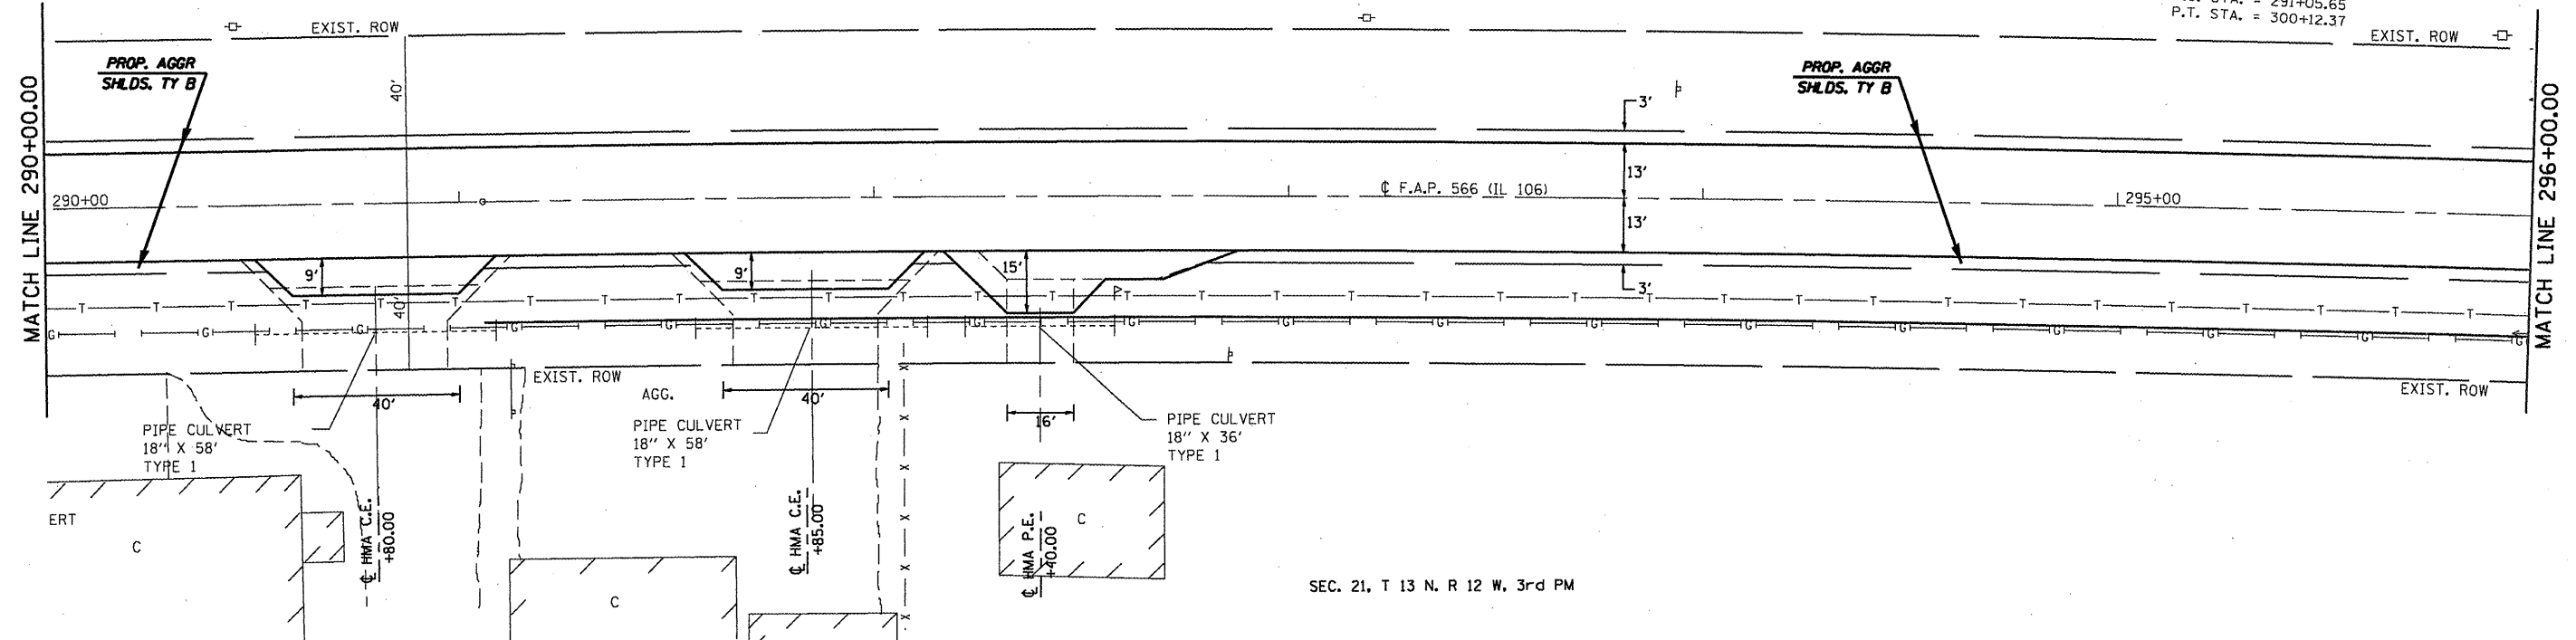

SEC. 21, T 13 N. R 12 W, 3rd PM

FILE NAME =	USER NAME = coxjw	DESIGNED - RSC	REVISED -	STATE OF ILLINOIS DEPARTMENT OF TRANSPORTATION	PLAN SHEETS			F.A.P. RTE. 566	SECTION (1-NRHM,2)RS-3	COUNTY Scott	TOTAL SHEETS 30	SHEET NO. 19
DRAWN - JWC	REVISOR -	CHECKED - RSC	REVISED -		SCALE: 20	SHEET NO. 5 OF 13 SHEETS	STA. 285+00.00 TO STA. 296+00.00	CONTRACT NO. 72882				
PLOT SCALE = 42,0000' / IN.	DATE -	REVISOR -	REVISED -		FED. ROAD DIST. NO. [ILLINOIS] FED. AID PROJECT							
PLOT DATE = Feb-05-2009 11:45:41AM	DATE -	REVISOR -	REVISED -									