
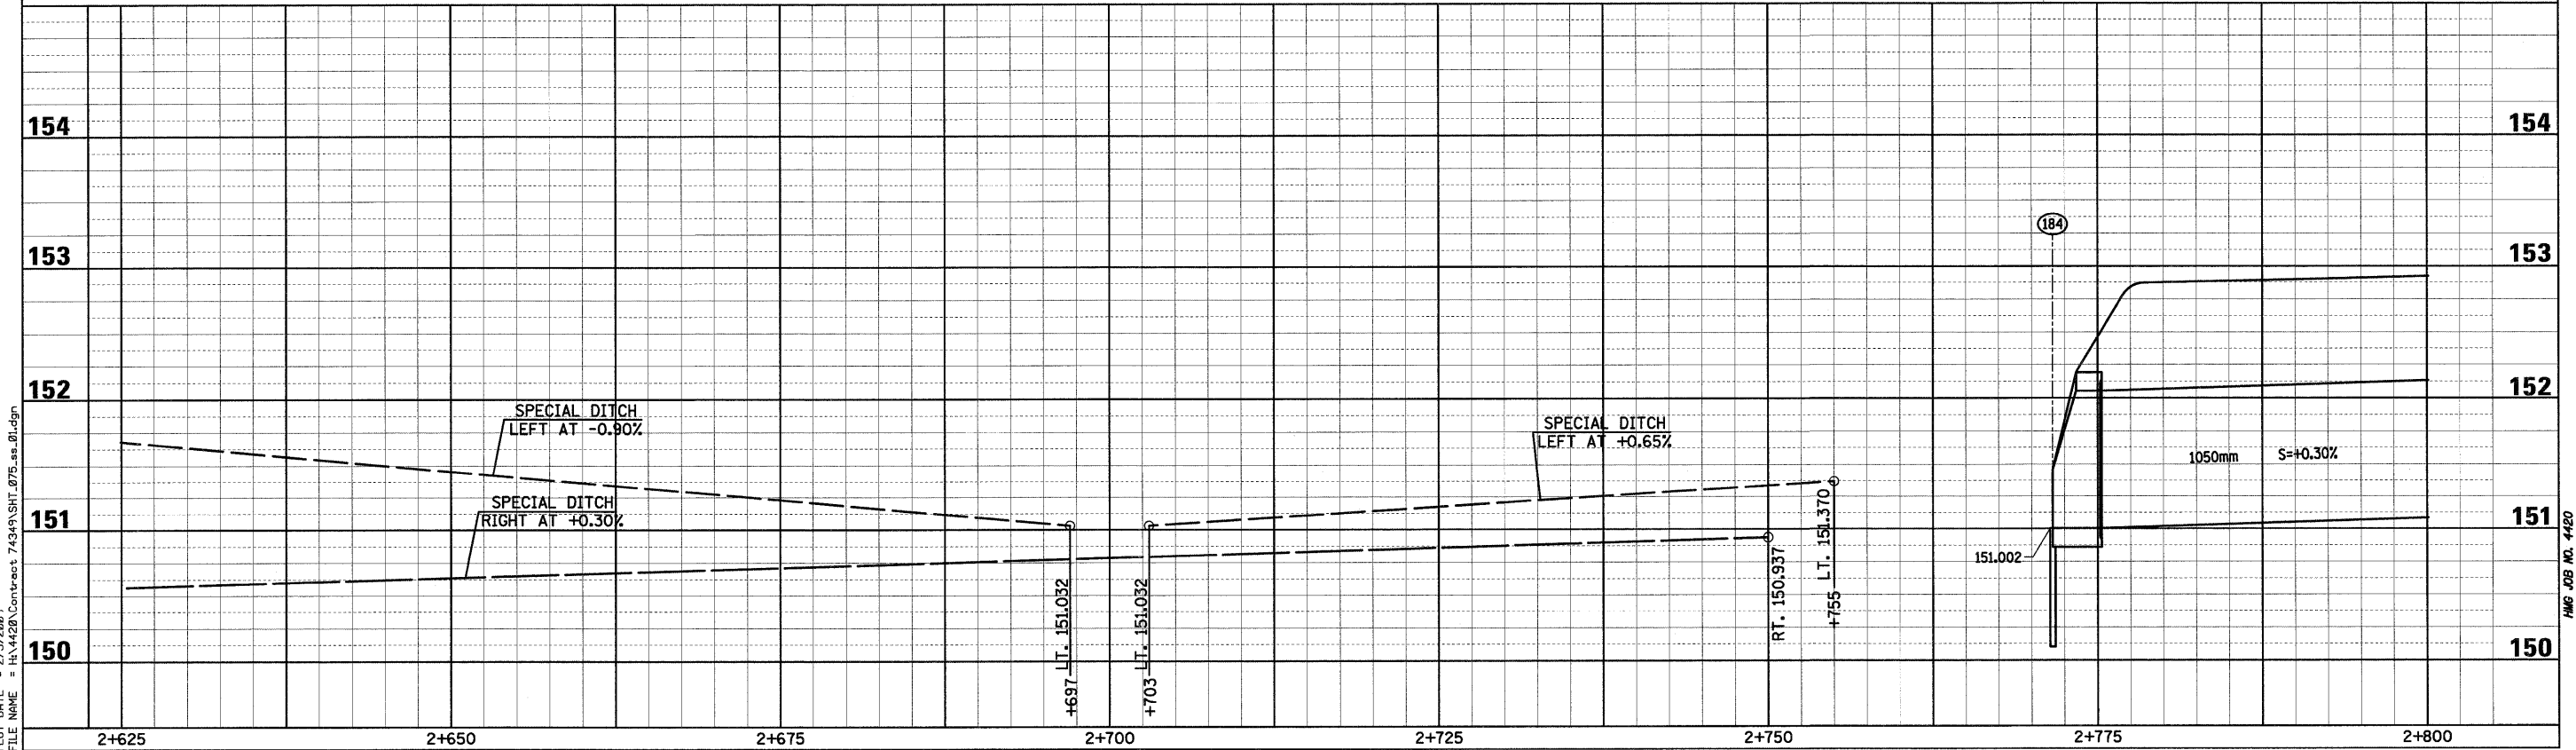
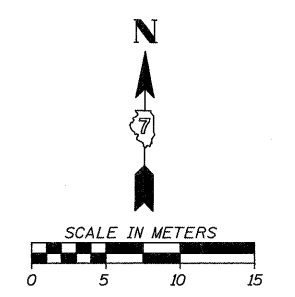


F.A.P. RTE.	SECTION	COUNTY	TOTAL SHEETS	SHEET NO.
781	2ZRS-1	CRAWFORD	191	75
STA. 2+750		TO STA. 2+800		
FED. ROAD DIST. NO.	ILLINOIS	FED. AID PROJECT		

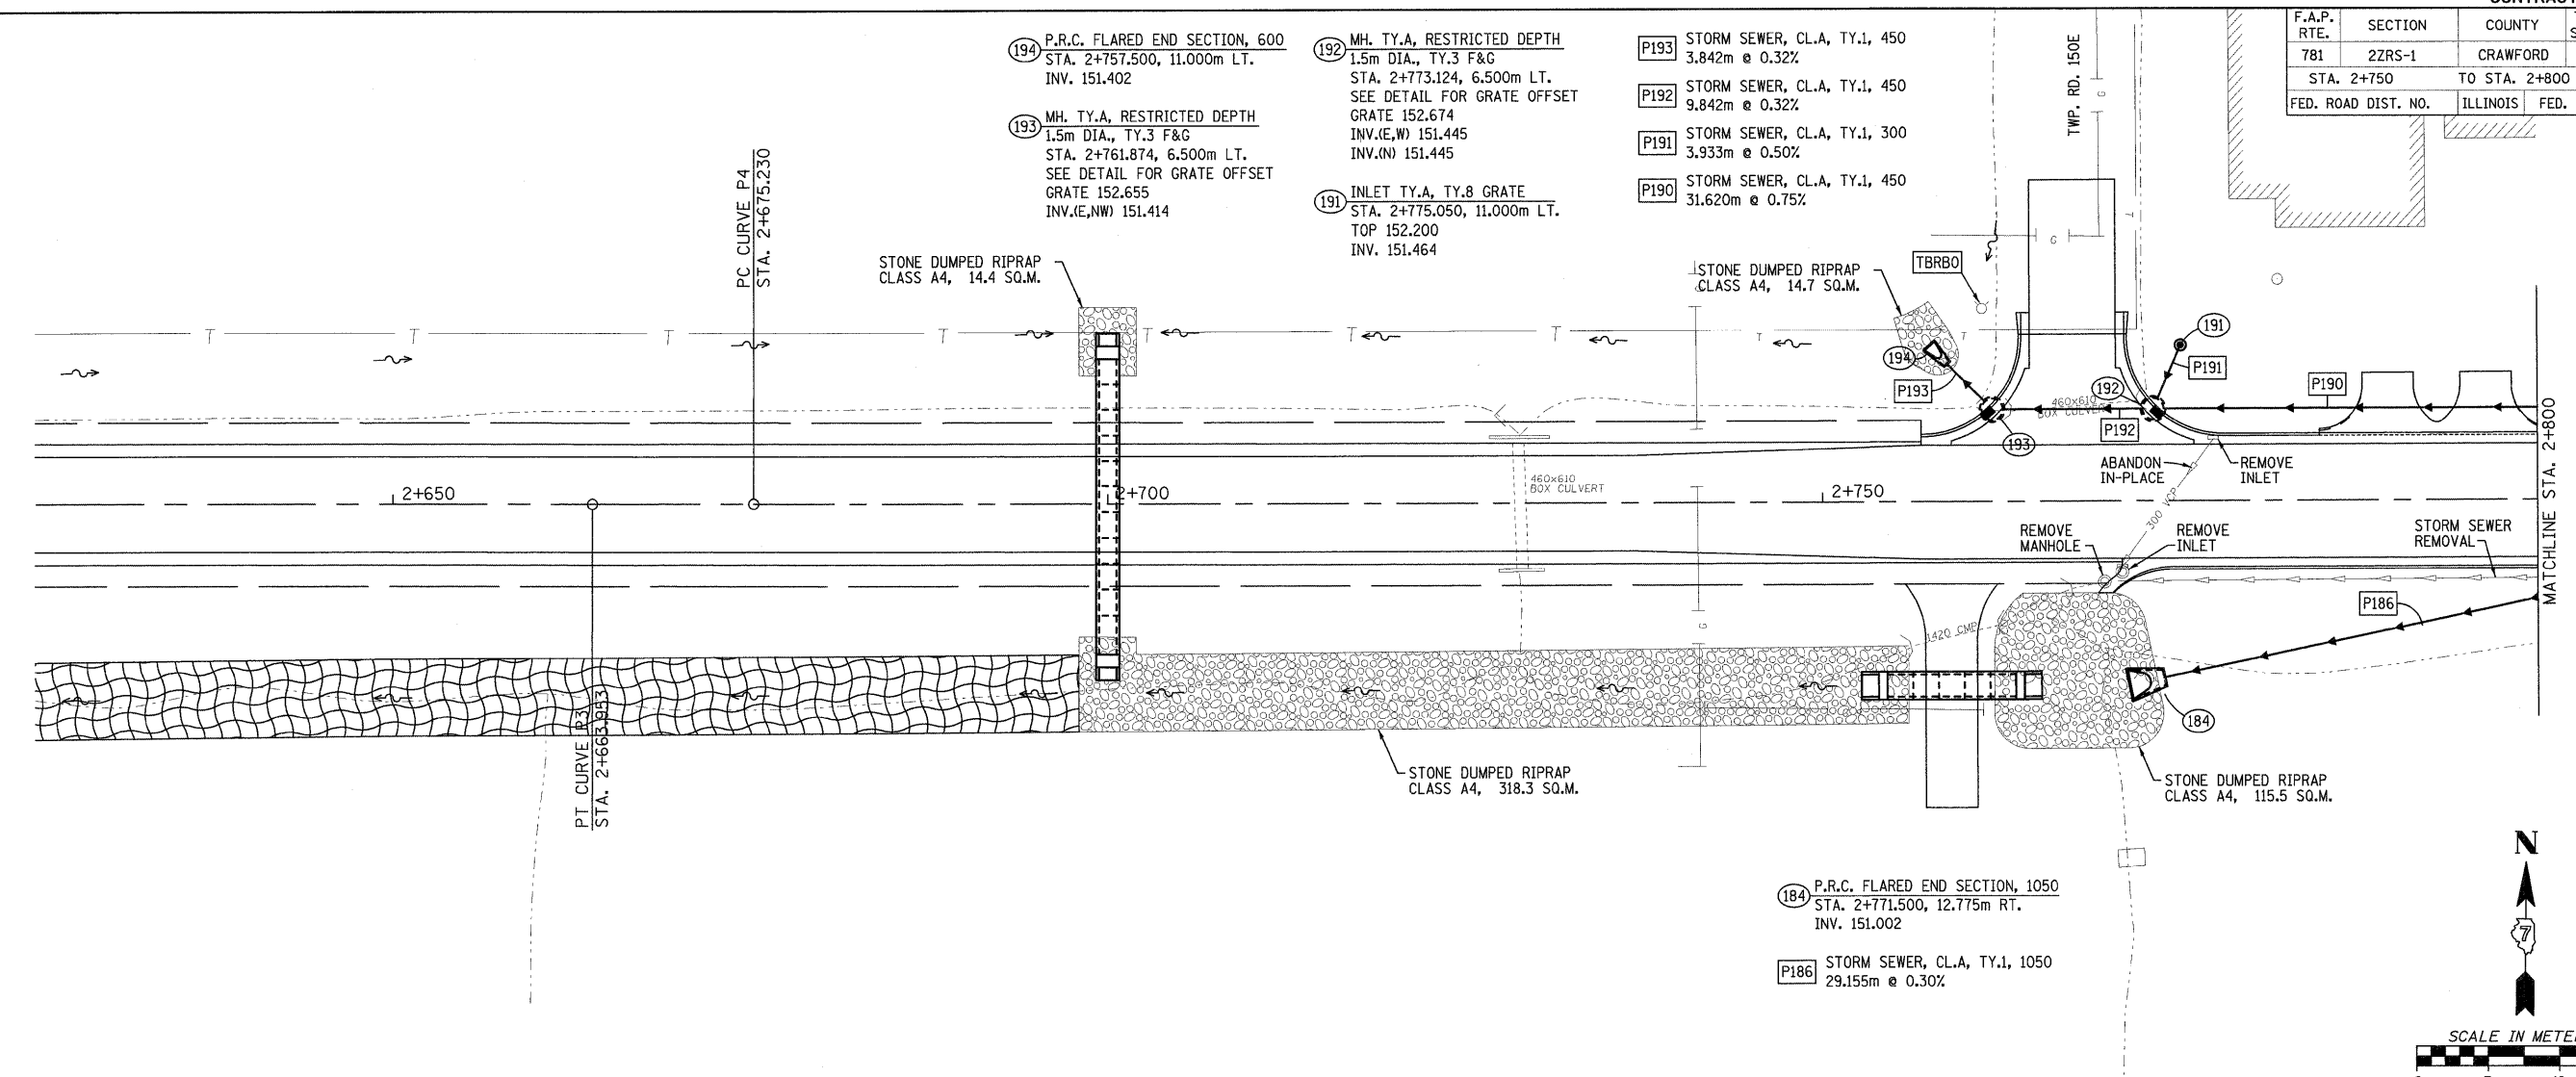

PLOT DATE = 2/5/2009  
 FILE NAME = H:\V4420\Contract 74349\SH1\_075.as.dgn

Sheet: 1  
 Angle: 0.5629  
 Chain: P\_IL33