




F.A.P. RTE.	SECTION	COUNTY	TOTAL SHEETS	SHEET NO.
781	2ZRS-1	CRAWFORD	191	92
STA.		TO STA.		
FED. ROAD DIST. NO.		ILLINOIS	FED. AID PROJECT	

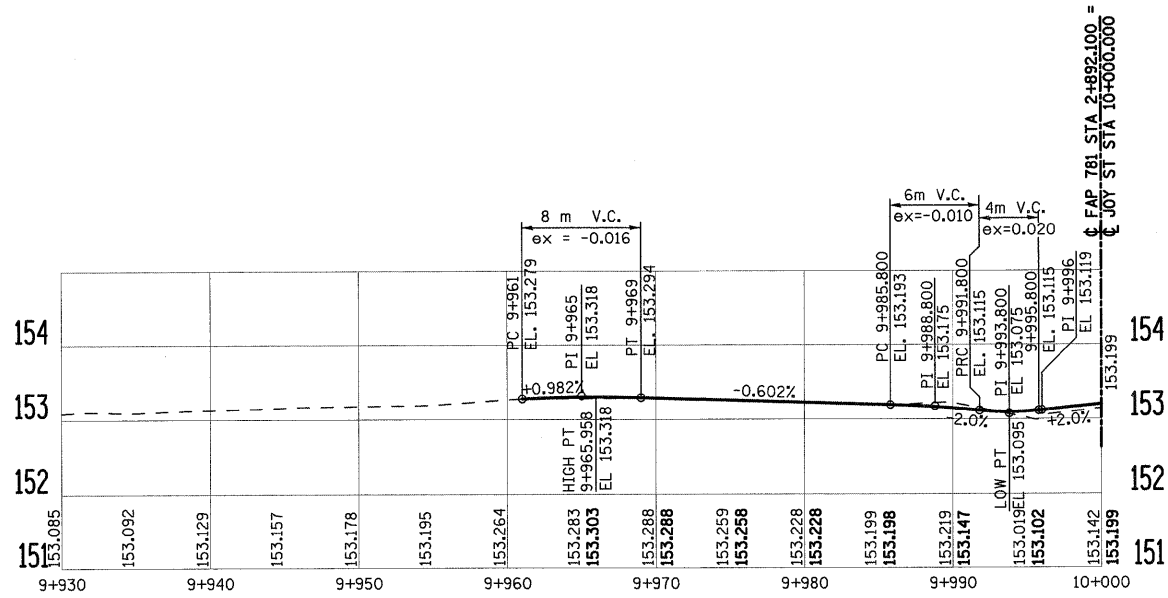


JOY STREET (LT)

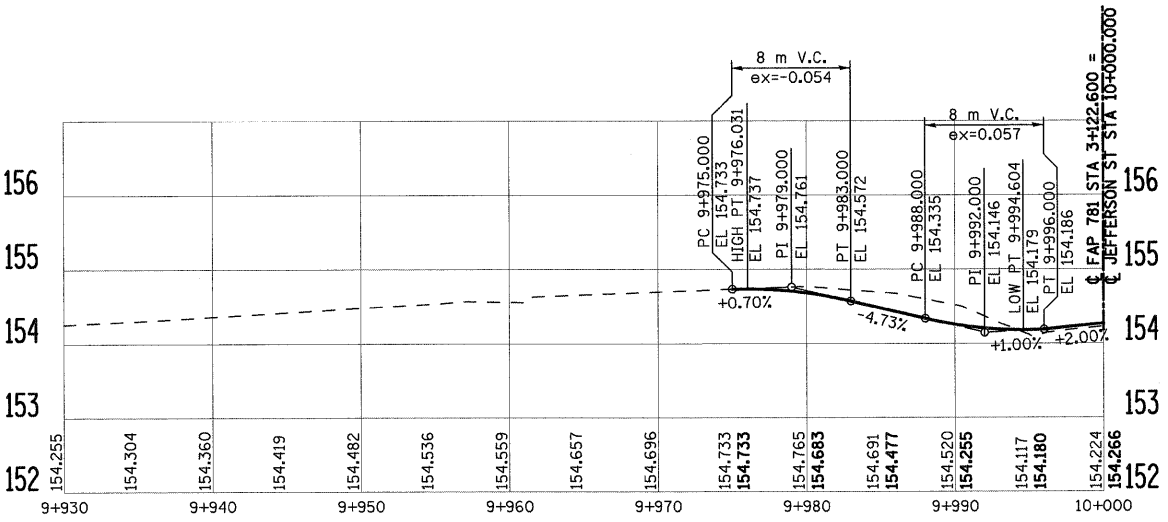

JEFFERSON STREET (LT)

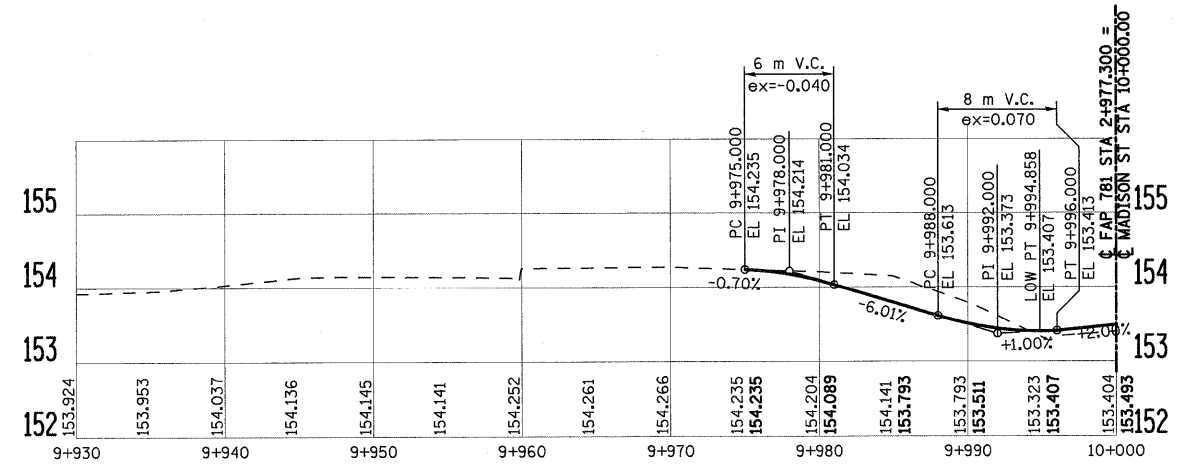

MADISON STREET (LT)

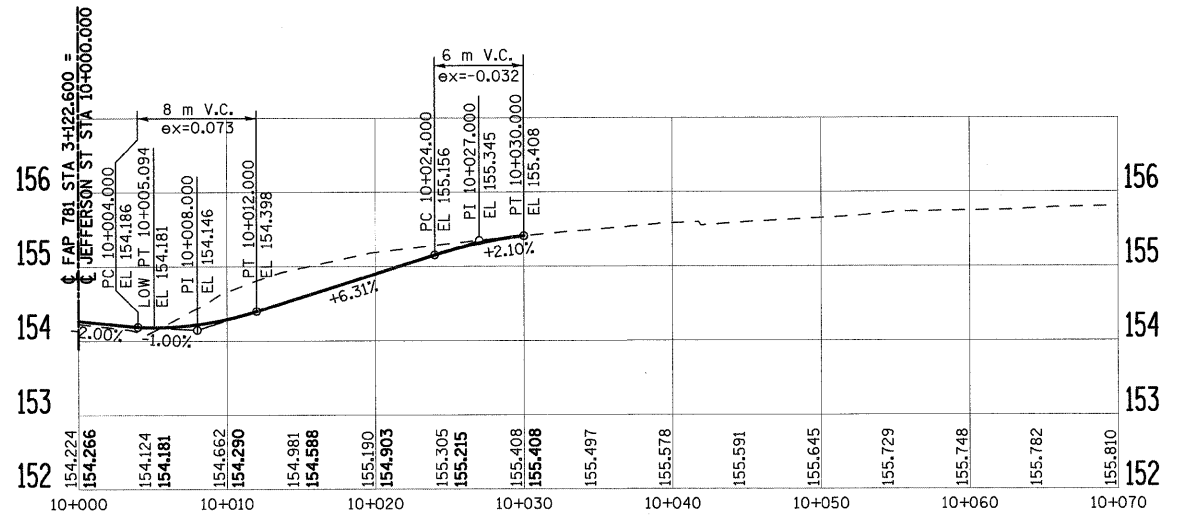

JEFFERSON STREET (RT)

PLOT DATE = 2/5/2009  
FILE NAME = H:\4420\Contract 74349\SHI\_092\_spr02.dgn

REVISIONS		ILLINOIS DEPARTMENT OF TRANSPORTATION
NAME	DATE	
		<b>PROPOSED SIDE ROAD PROFILES</b>  SCALE AS SHOWN      DRAWN BY EDW DATE FEBRUARY 6, 2009      CHECKED BY LWJ