


F.A.P. RTE.	SECTION	COUNTY	TOTAL SHEETS	SHEET NO.
781	2ZRS-1	CRAWFORD	191	98
STA.		TO STA.		
FED. ROAD DIST. NO.		ILLINOIS	FED. AID PROJECT	

STA. 1+970.300 IL. RTE. 33 =
STA. 10+00.000 TR100E

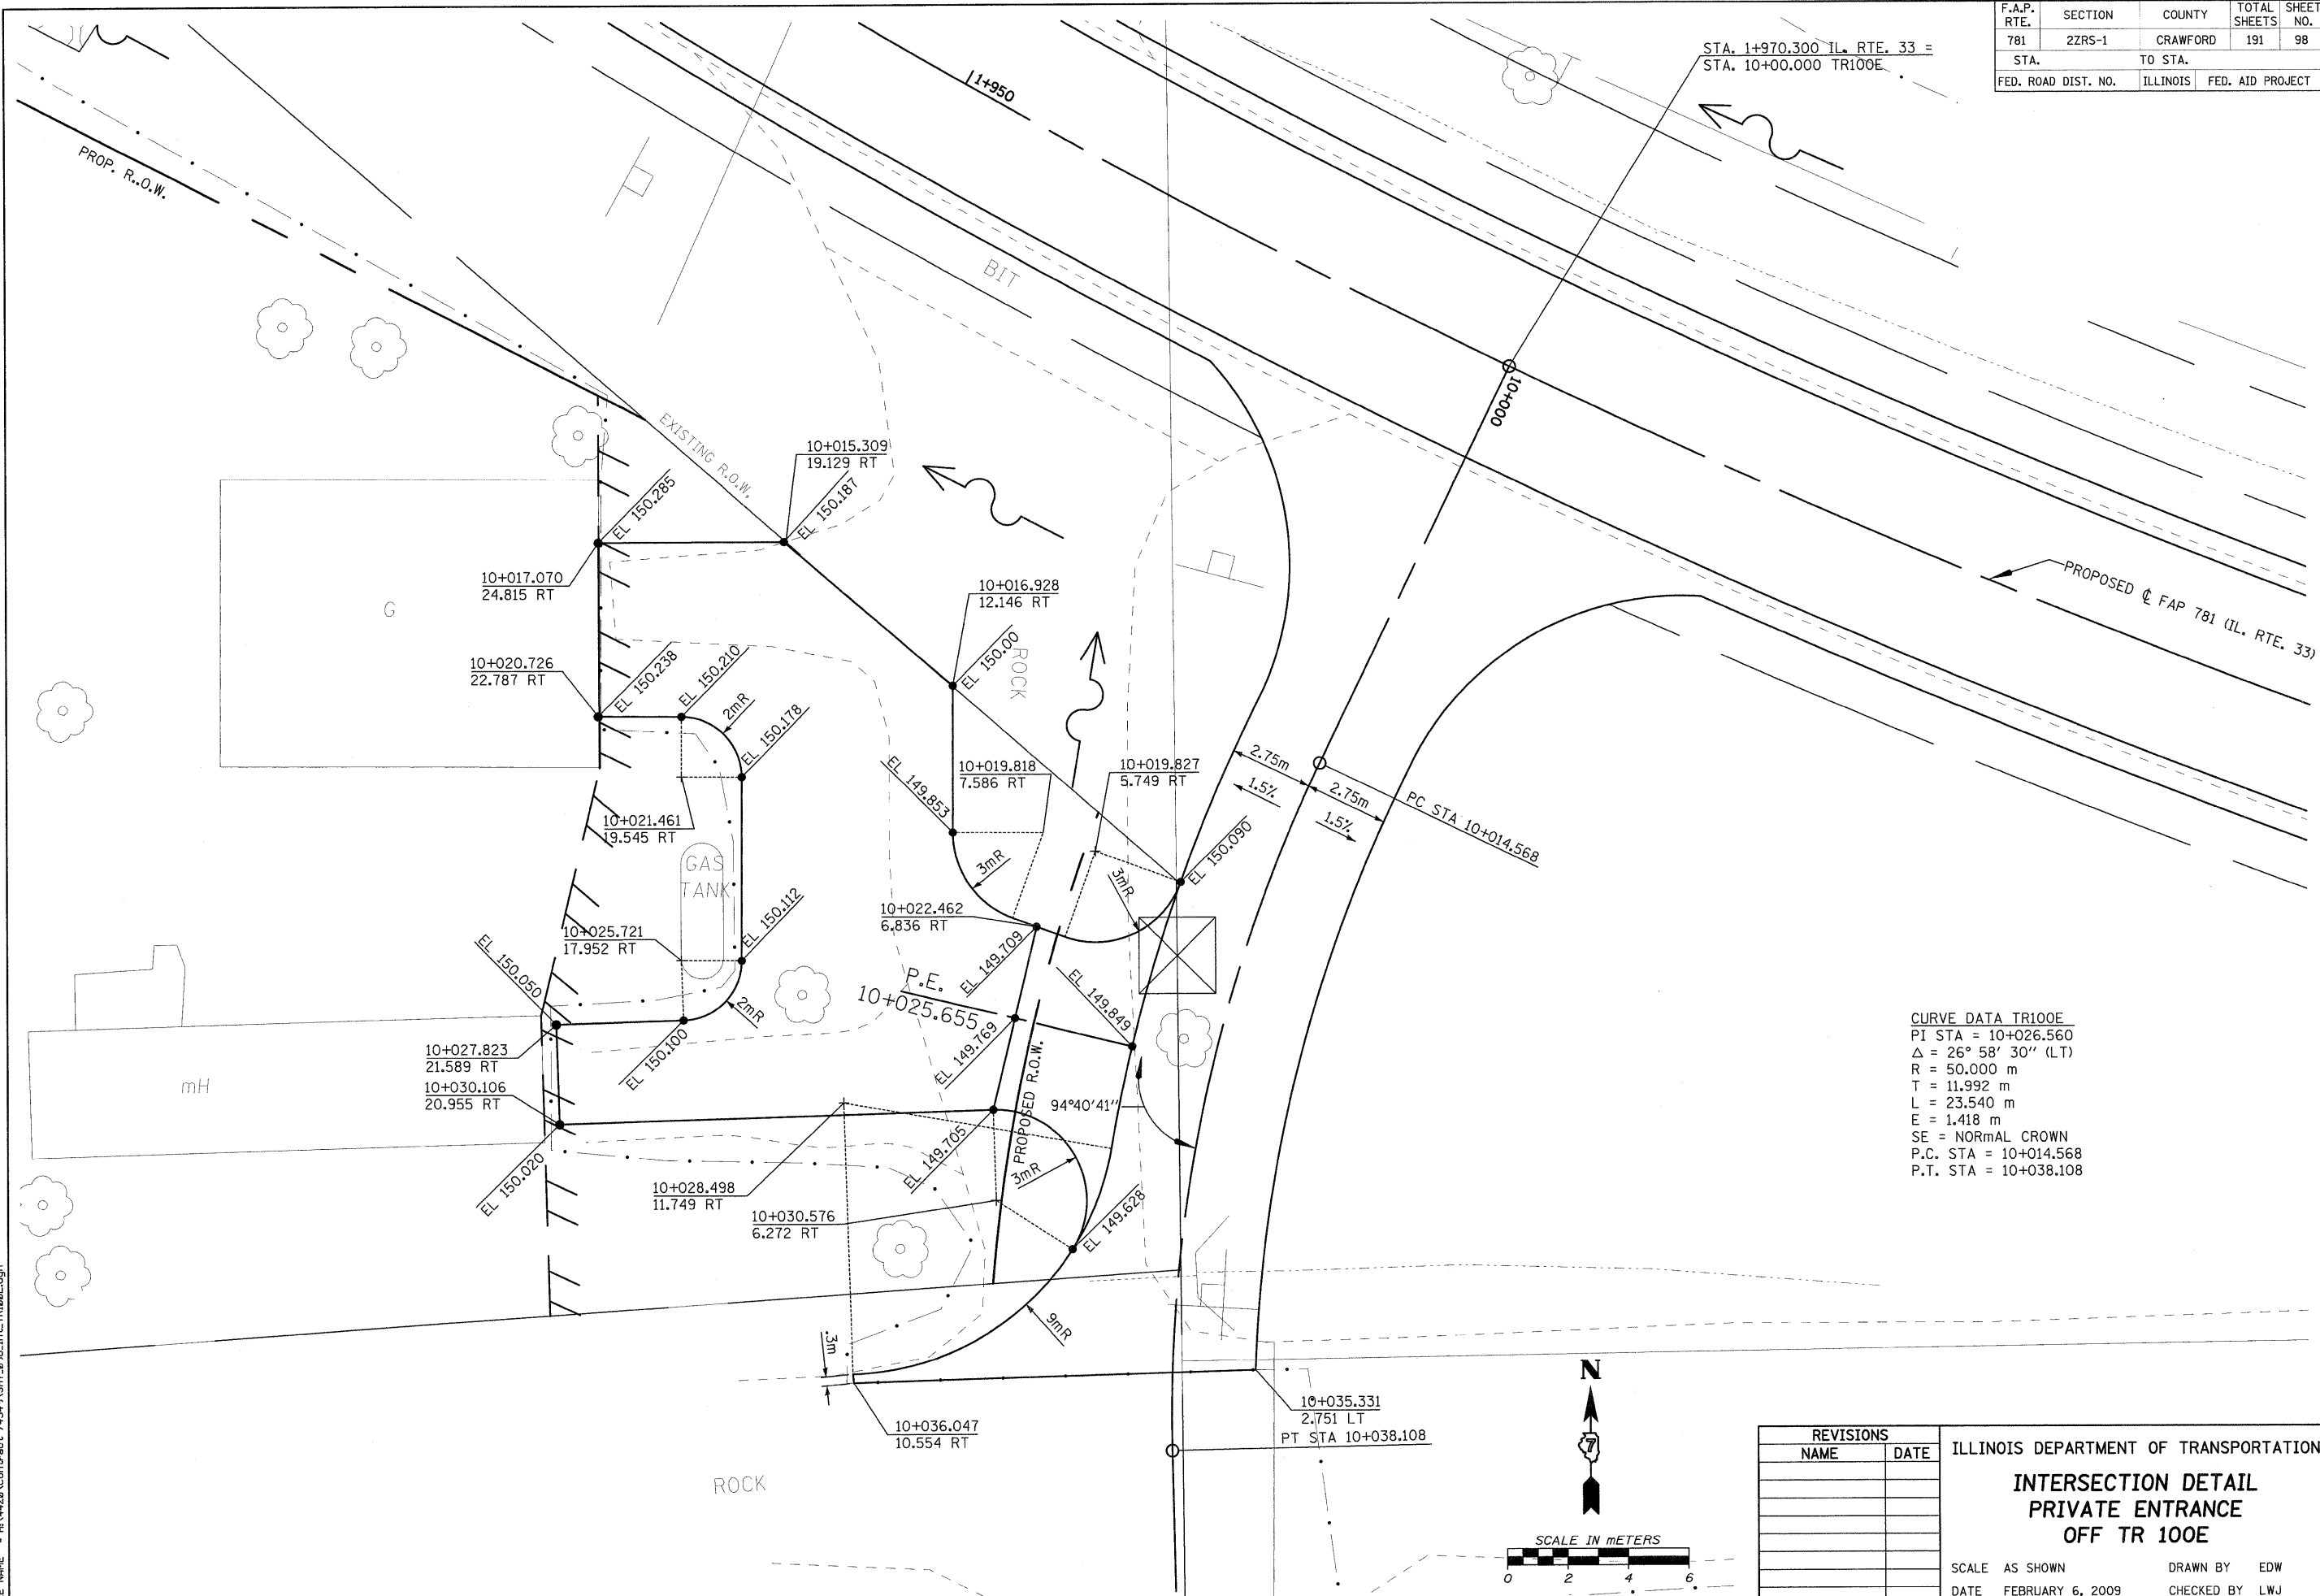

CURVE DATA TR100E
 PI STA = 10+026.560
 $\Delta = 26^\circ 58' 30''$ (LT)
 R = 50.000 m
 T = 11.992 m
 L = 23.540 m
 E = 1.418 m
 SE = NORMAL CROWN
 P.C. STA = 10+014.568
 P.T. STA = 10+038.108

REVISIONS	
NAME	DATE

ILLINOIS DEPARTMENT OF TRANSPORTATION
INTERSECTION DETAIL
PRIVATE ENTRANCE
OFF TR 100E
 SCALE AS SHOWN DRAWN BY EDW
 DATE FEBRUARY 6, 2009 CHECKED BY LWJ

PLOT DATE = 2/5/2009
 FILE NAME = H:\4420\Contract 74349\BHT_098_rnt_TR100E.dgn

H. M. & G. NO. 4420