


F.A.P. RTE.	SECTION	COUNTY	TOTAL SHEETS	SHEET NO.
781	2ZRS-1	CRAWFORD	191	100
STA.		TO STA.		
FED. ROAD DIST. NO.		ILLINOIS	FED. AID PROJECT	

LEGEND

- CONTRACTION JOINT PER STD. 420001
- /— LONGITUDINAL JOINT PER STD. 420001
THE LONGITUDINAL METAL JOINT TYPE C MAY BE USED FOR SEPERATE LANE POURS, THE LONGITUDINAL JOINT WILL NOT BE SAWED WITH SEPERATE LANE POURS.
- 555.555 PROPOSED SURFACE ELEVATION

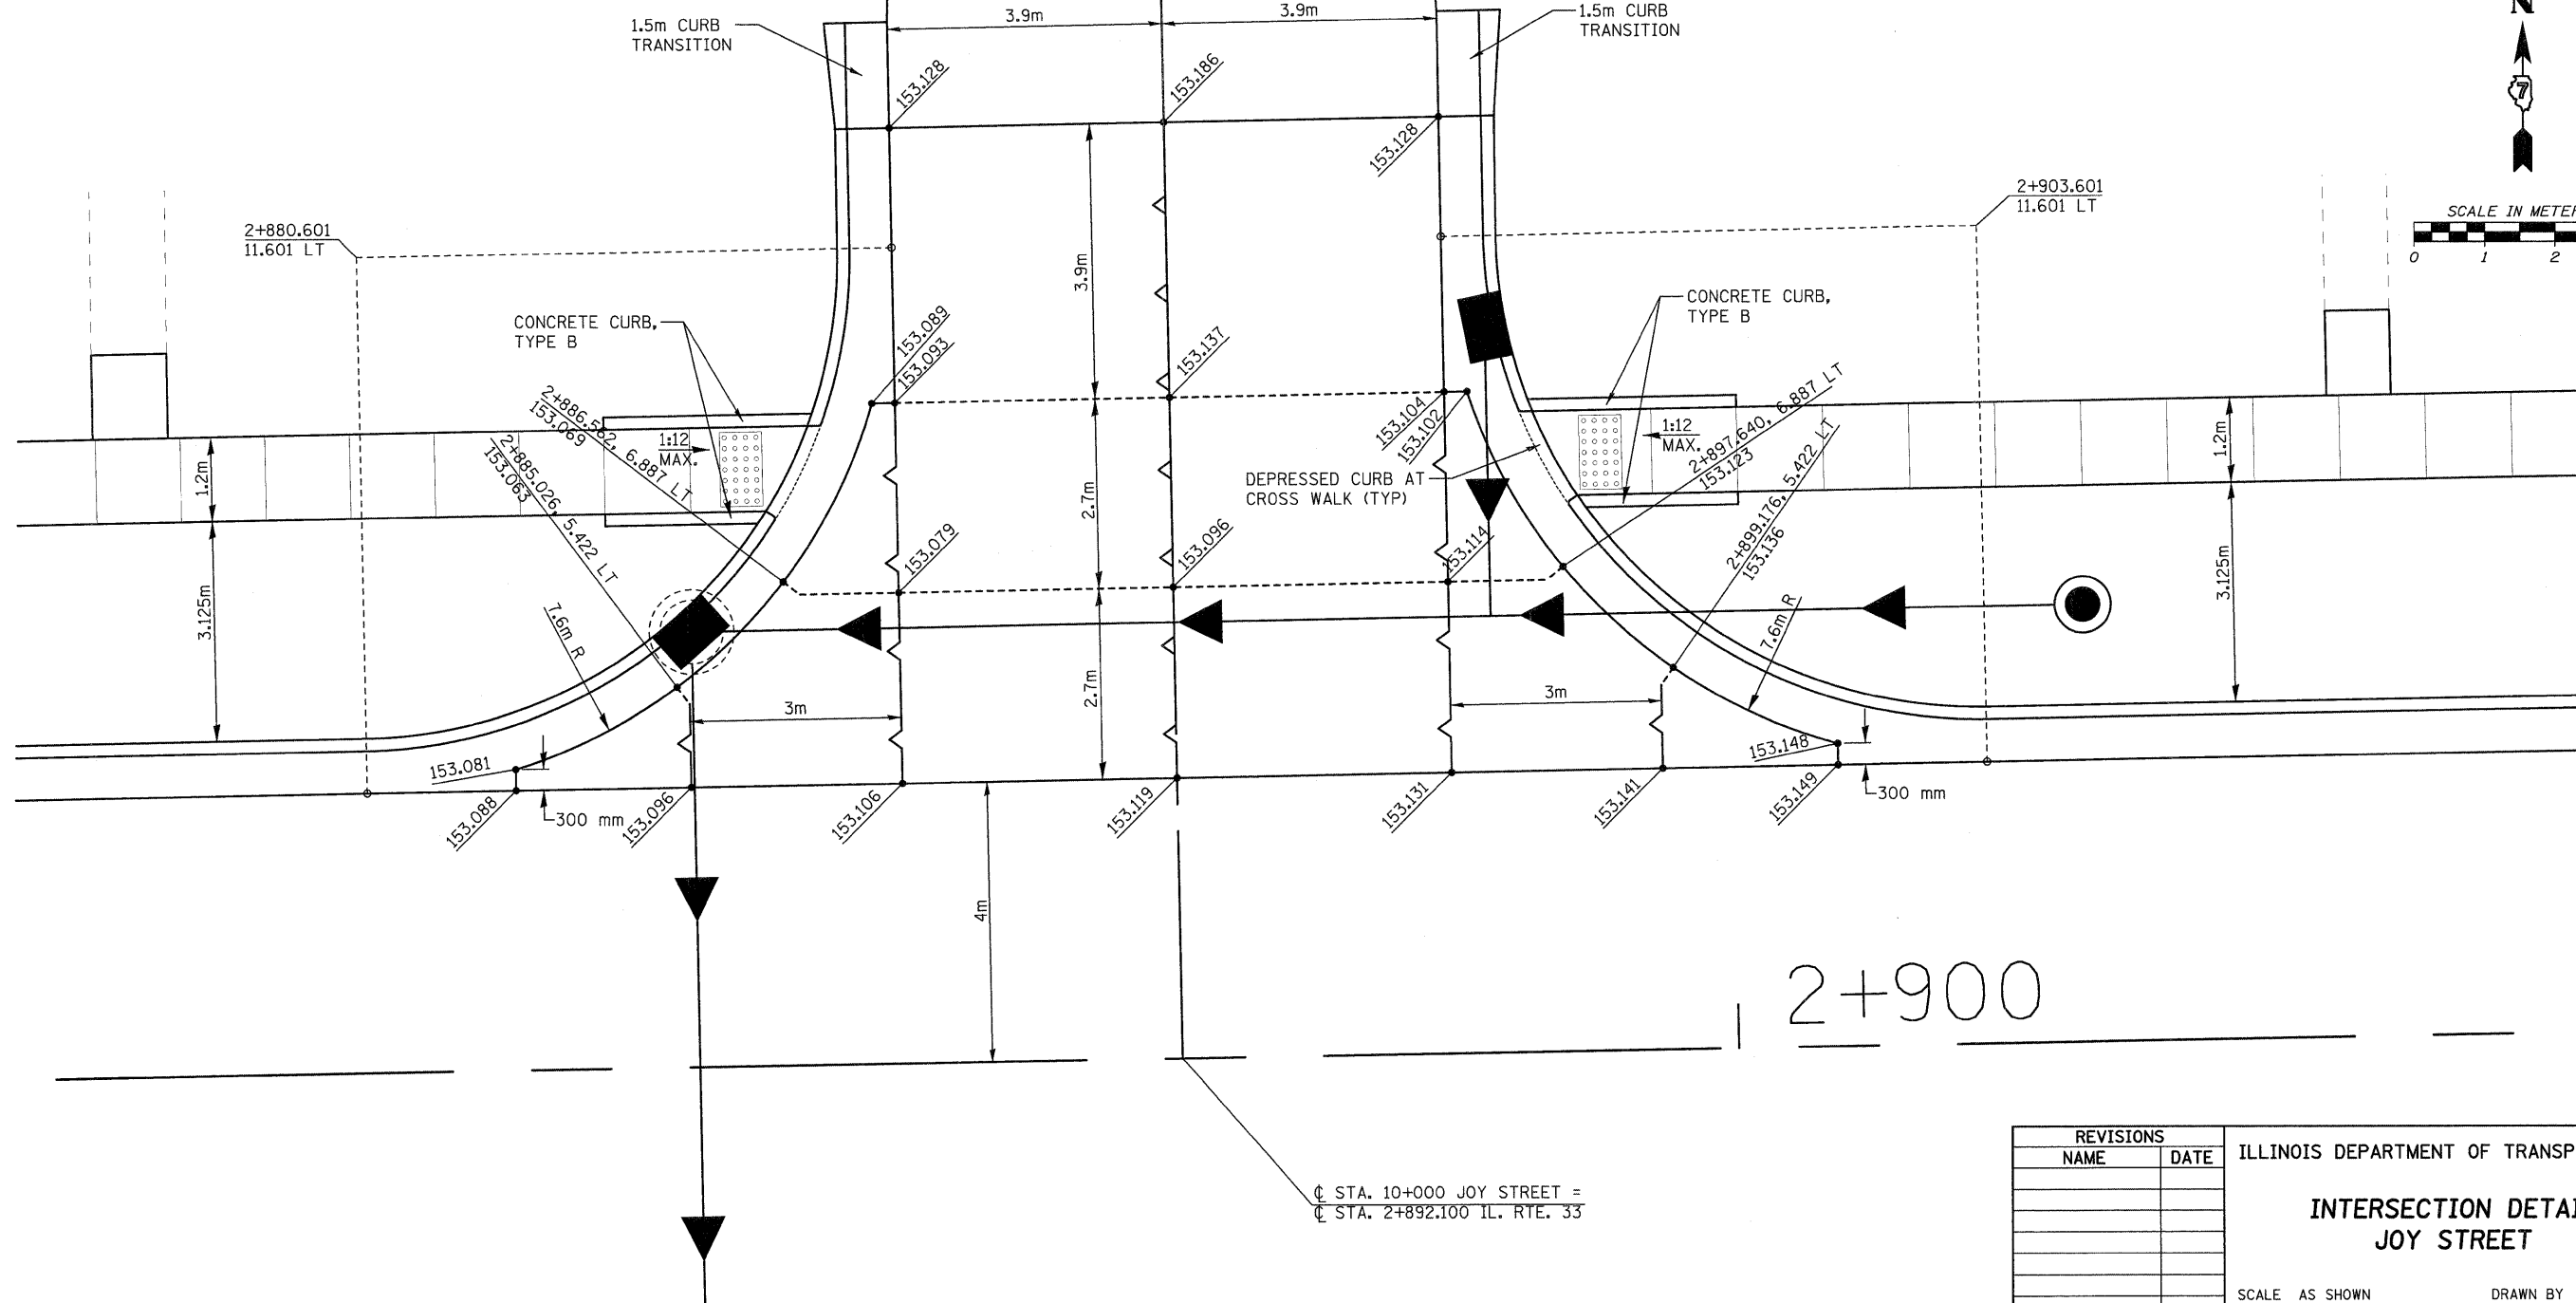

2+900

⊕ STA. 10+000 JOY STREET =
⊕ STA. 2+892.100 IL. RTE. 33

REVISIONS		ILLINOIS DEPARTMENT OF TRANSPORTATION
NAME	DATE	
		<p align="center">INTERSECTION DETAIL JOY STREET</p> <p>SCALE AS SHOWN DRAWN BY EDW DATE FEBRUARY 6, 2009 CHECKED BY LWJ</p>

PLOT DATE = 2/5/2009
 FILE NAME = H:\4420\Contract 74349\BHT_100_int_JoyJdgn

H. M. & G. NO. 4420