



F.A.P. RTE.	SECTION	COUNTY	TOTAL SHEETS	SHEET NO.
781	2ZRS-1	CRAWFORD	191	114
STA.		TO STA.		
FED. ROAD DIST. NO.	ILLINOIS	FED. AID PROJECT		

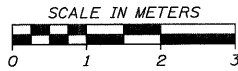

LEGEND

- CONTRACTION JOINT PER STD. 420001
- ~ LONGITUDINAL JOINT PER STD. 420001
THE LONGITUDINAL METAL JOINT TYPE C MAY BE USED FOR SEPERATE LANE POURS, THE LONGITUDINAL JOINT WILL NOT BE SAWED WITH SEPERATE LANE POURS.
- 555.555 PROPOSED SURFACE ELEVATION

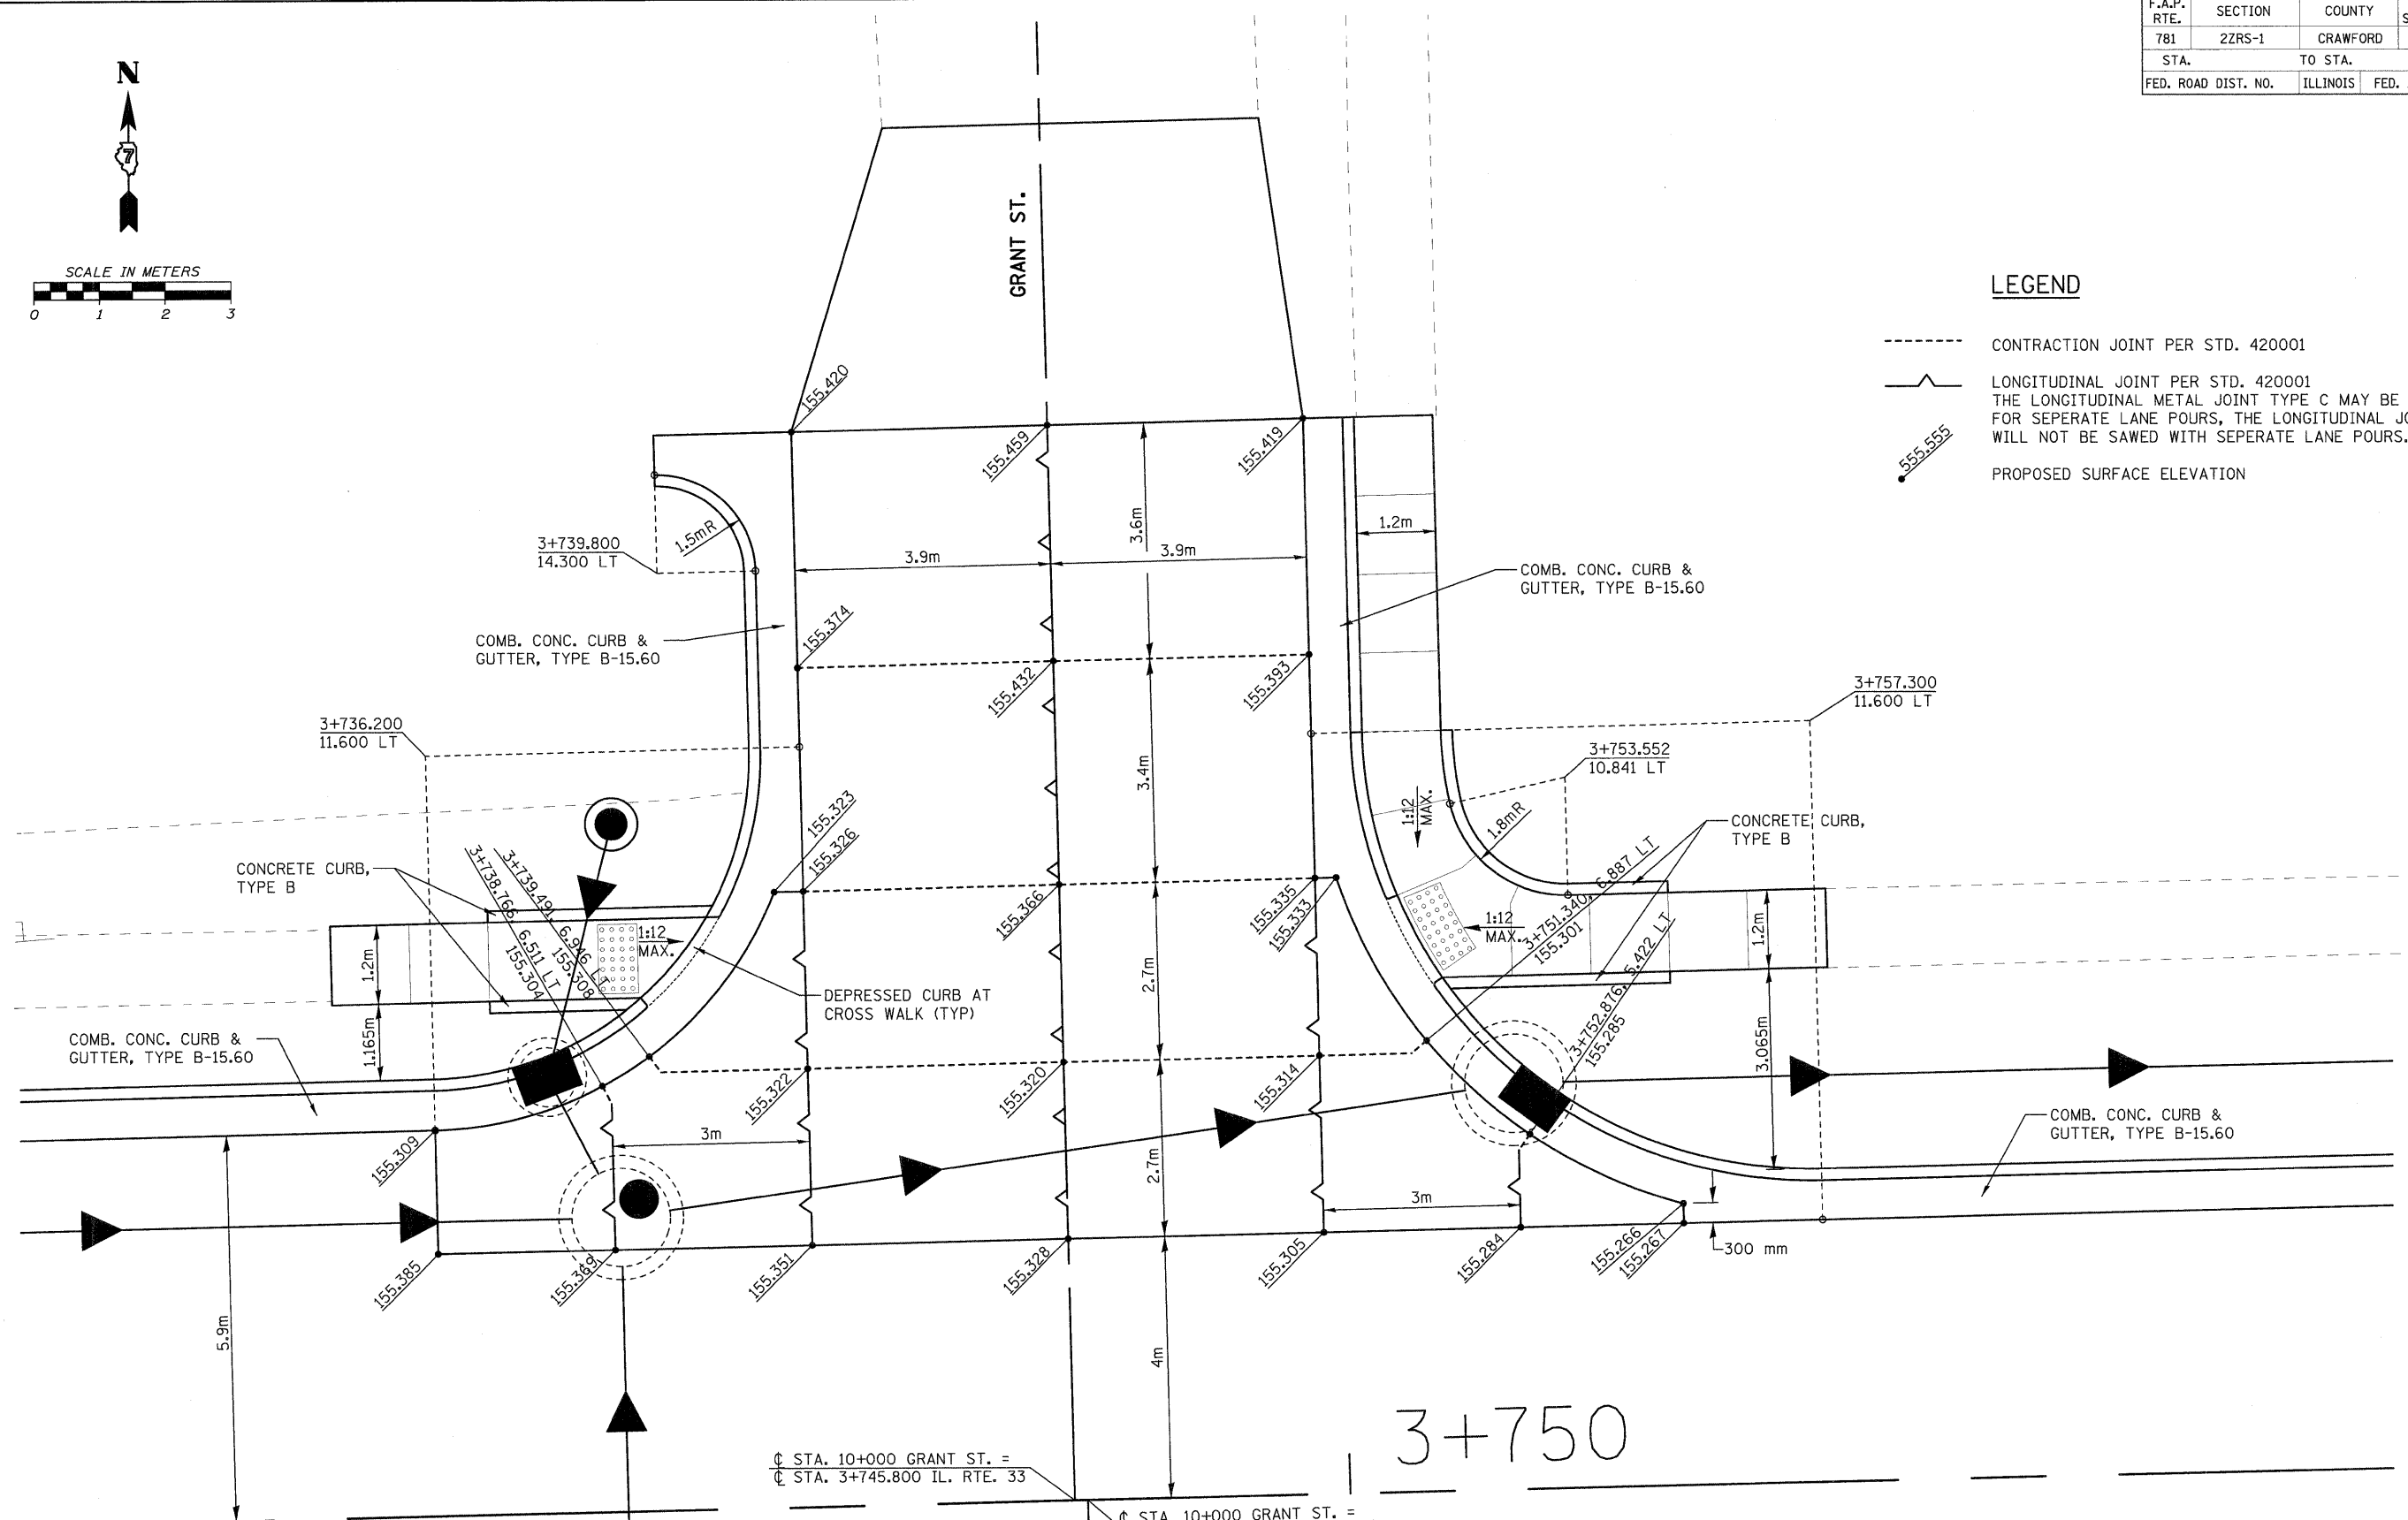

⚬ STA. 10+000 GRANT ST. =
 ⚬ STA. 3+745.800 IL. RTE. 33

 ⚬ STA. 10+000 GRANT ST. =
 ⚬ STA. 3+746.000 IL. RTE. 33

PLOT DATE = 2/5/2009
 FILE NAME = H:\4420\Contract 74349\SH1.114_int_Grant.dgn

REVISIONS		ILLINOIS DEPARTMENT OF TRANSPORTATION
NAME	DATE	
		<p align="center">INTERSECTION DETAIL</p> <p align="center">GRANT STREET</p> <p>SCALE AS SHOWN DRAWN BY EDW</p> <p>DATE FEBRUARY 6, 2009 CHECKED BY LWJ</p>

H. M. & G. NO. 4420