



F.A.P. RTE.	SECTION	COUNTY	TOTAL SHEETS	SHEET NO.
781	22RS-1	CRAWFORD	191	132
STA.		TO STA.		
FED. ROAD DIST. NO.		ILLINOIS	FED. AID PROJECT	

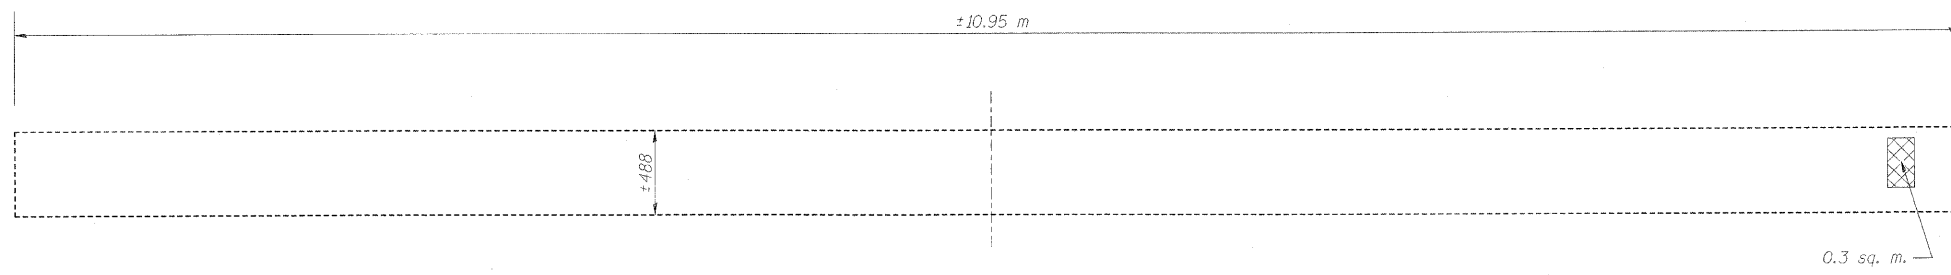

WEST WALL
(Looking West)

Note:


The quantities shown are for estimating purposes only. The actual area to be repaired will be determined by the Engineer at the time of construction. Actual repair locations shall be shown on the "As Built" plans.

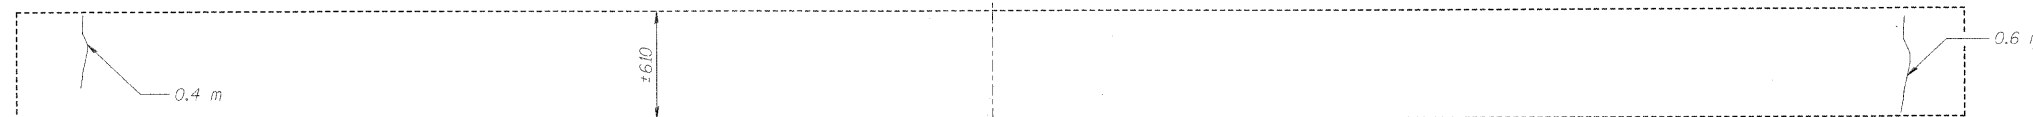

TOP SLAB

LEGEND

- Polymer Modified Portland Cement Mortar
- Structural Repair of Concrete (Depth Equal to or Less than 125mm)
- Epoxy Crack Injection
- m - Meter
- sq. m. - Square Meter

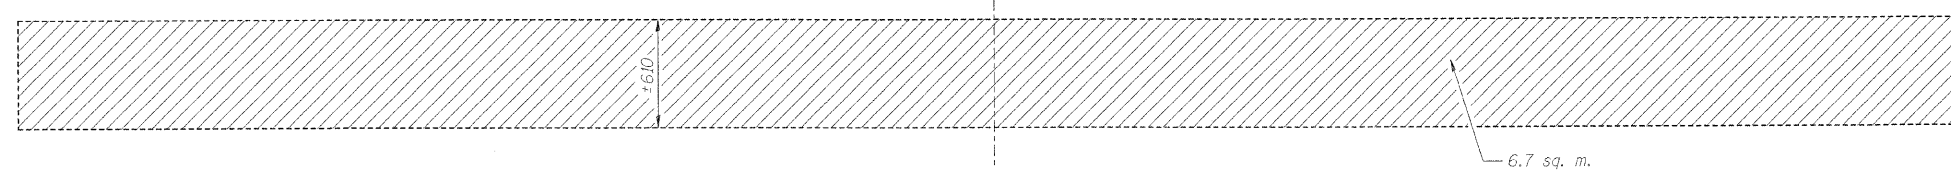


BOTTOM SLAB

BILL OF MATERIAL - BOX CULVERT NO. 4

Item	Unit	Total
MX033694 Structural Repair of Concrete (Depth Equal to or Less than 125mm)	sq. m.	0.4
M5900200 Epoxy Crack Injection	m	1.2
MX032196 Polymer Modified Portland Cement Mortar	sq. m.	8.0

Quantity increased by 20% to account for deterioration since field inspection.

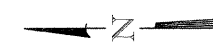

REVISIONS		ILLINOIS DEPARTMENT OF TRANSPORTATION BOX CULVERT EXTENSIONS CONCRETE REPAIR DETAILS BOX CULV. NO. 4, STA. 2+144.198
NAME	DATE	
LWJ	2-02-09	SCALE NONE DATE DECEMBER 10, 2006 DRAWN BY MLB CHECKED BY MTH

PLOT DATE = 2/5/2009
FILE NAME = H:\4428\Contract 74349\SHR\22_S-04.dgn

LIN NO. 9803