


F.A.P. RTE.	SECTION	COUNTY	TOTAL SHEETS	SHEET NO.
781	22RS-1	CRAWFORD	191	142
STA. TO STA.		ILLINOIS FED. AID PROJECT		
152		151		
150		150		

NO.	AREAS CHECKED	DATE

NO.	AREAS CHECKED	DATE

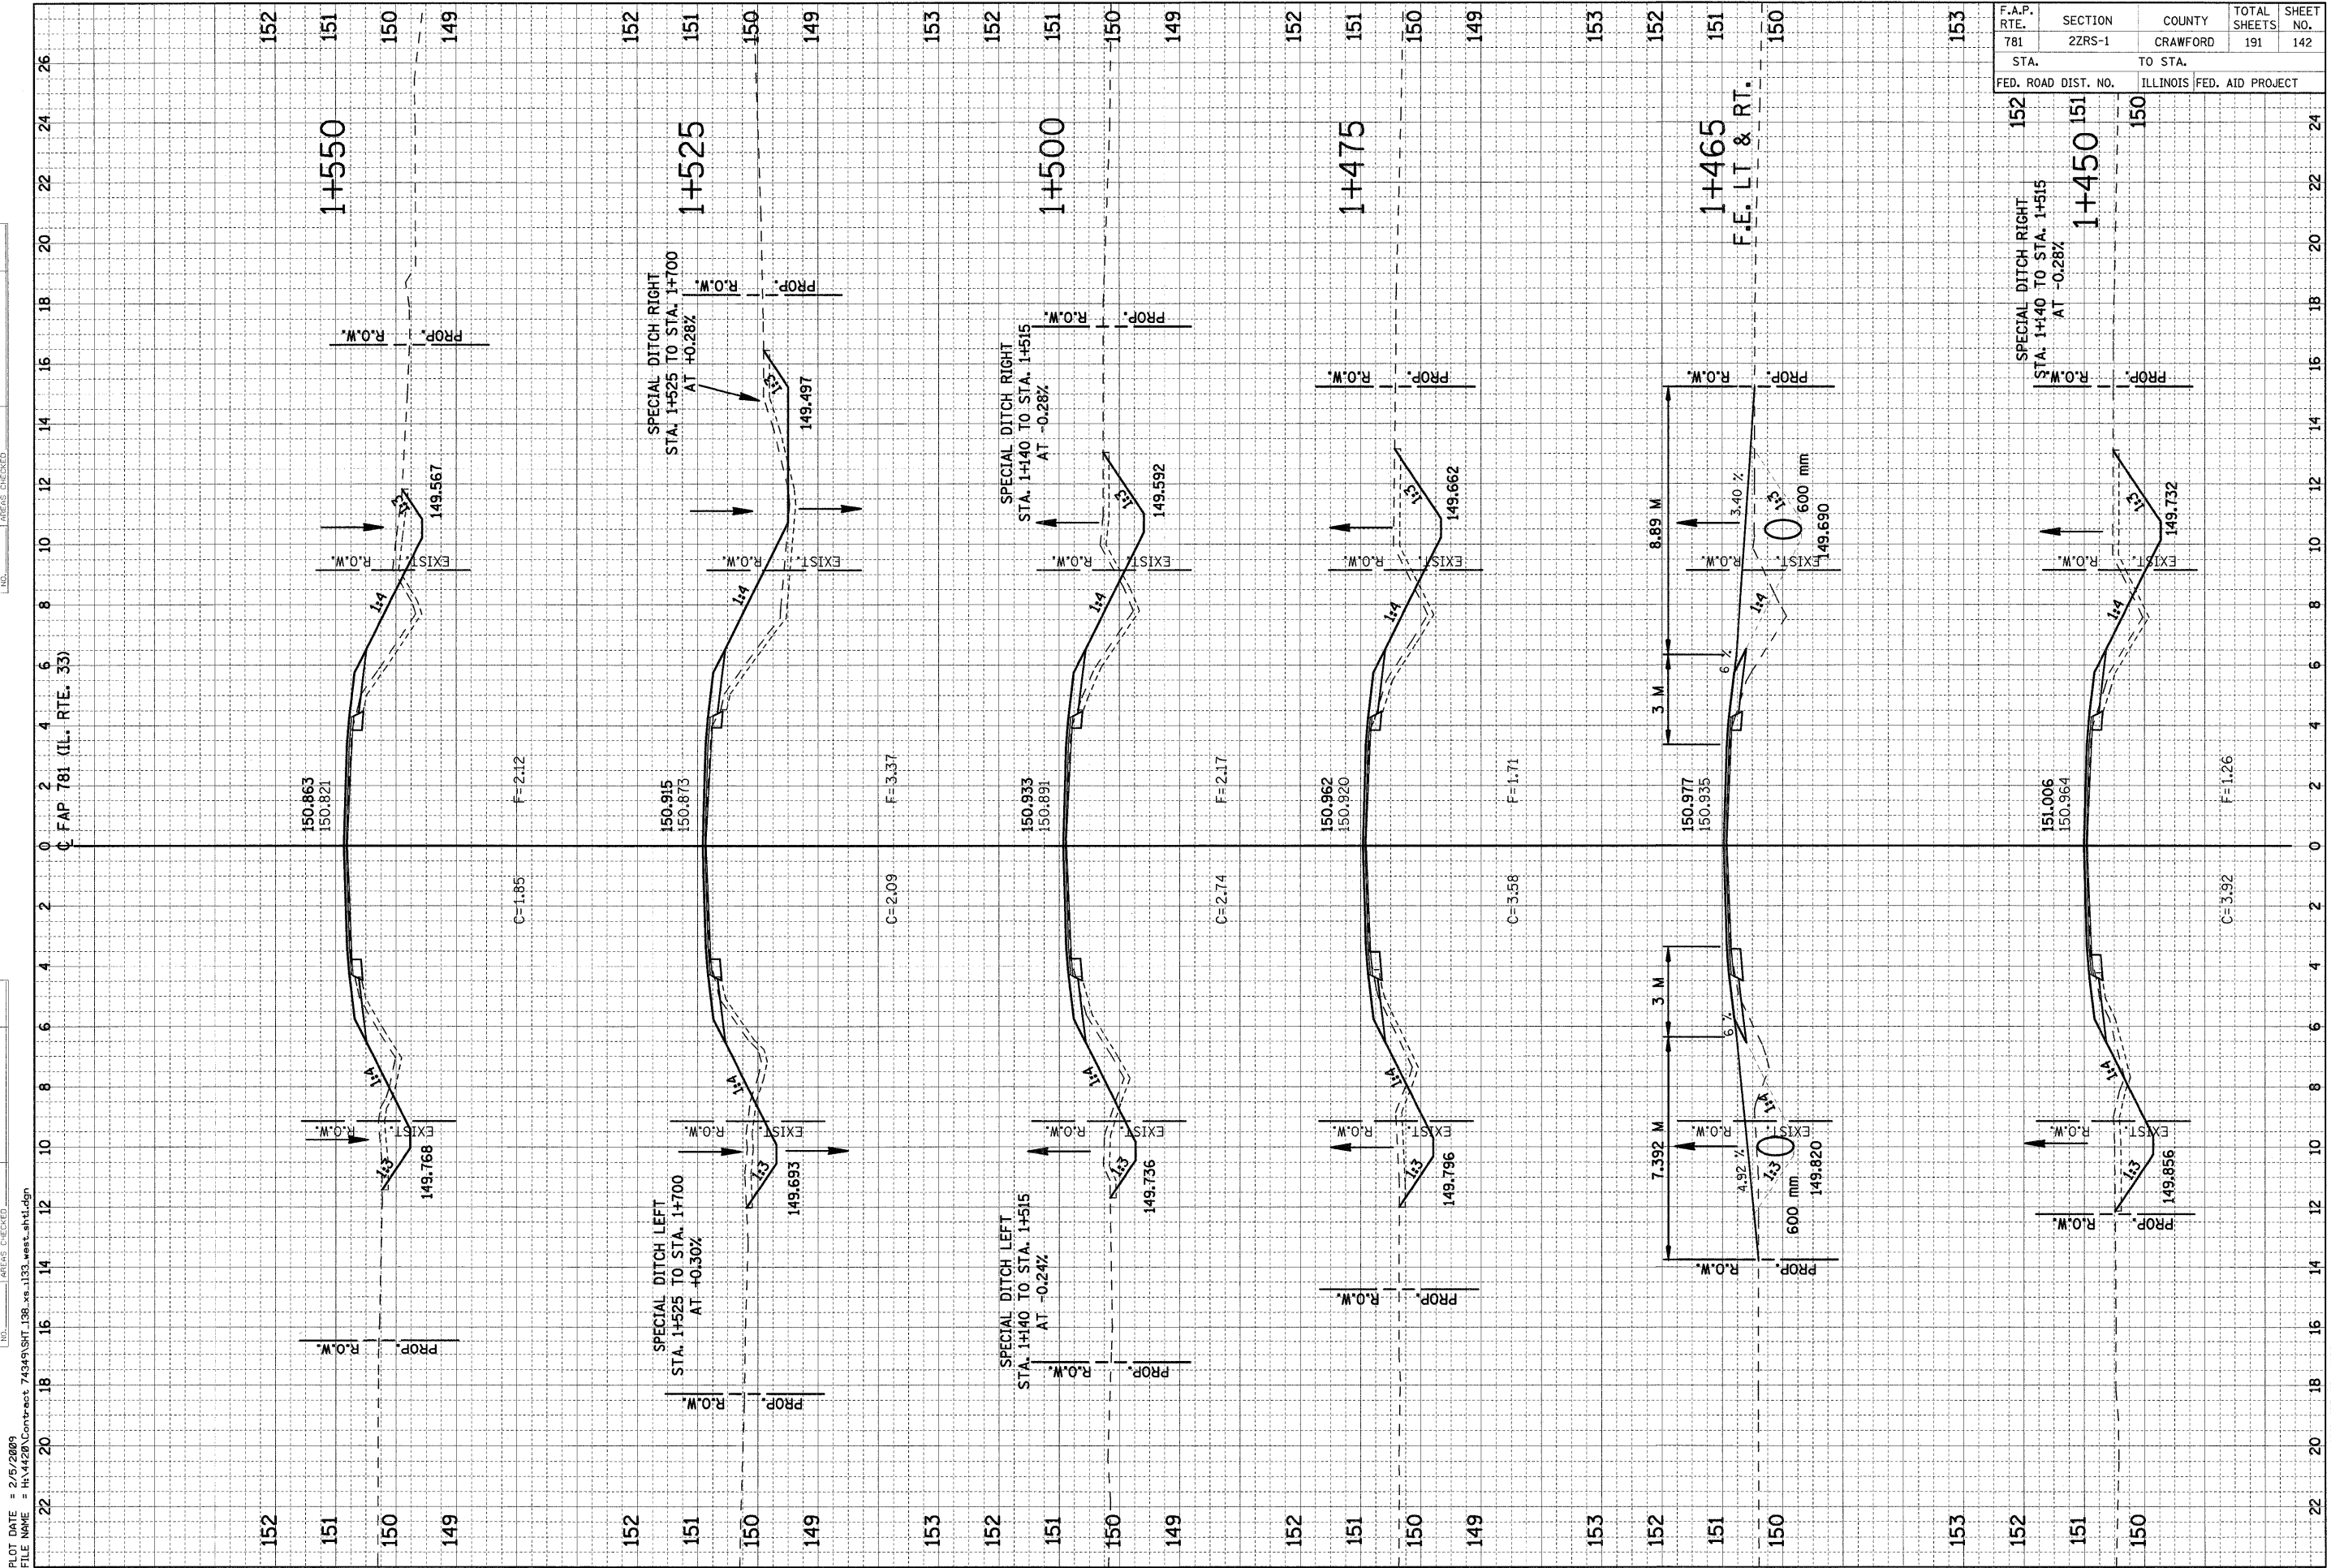

PLOT DATE = 2/5/2009  
 FILE NAME = H:\4420\Contract 74349\SH1\_136\_xs\_1133\_west\_ah1.dgn