


F.A.P. RTE.	SECTION	COUNTY	TOTAL SHEETS	SHEET NO.
781	2ZRS-1	CRAWFORD	191	176
STA.		TO STA.		
FED. ROAD DIST. NO.		ILLINOIS	FED. AID PROJECT	

ORIGINAL SURVEY NO.	DATE
BY	
REVISIONS	
NO.	

ORIGINAL SURVEY NO.	DATE
BY	
REVISIONS	
NO.	

PLOT DATE = 2/5/2009
 FILE NAME = H:\4420\Contract 74349\SH-155_xe.1133_eblong_ah1.dgn

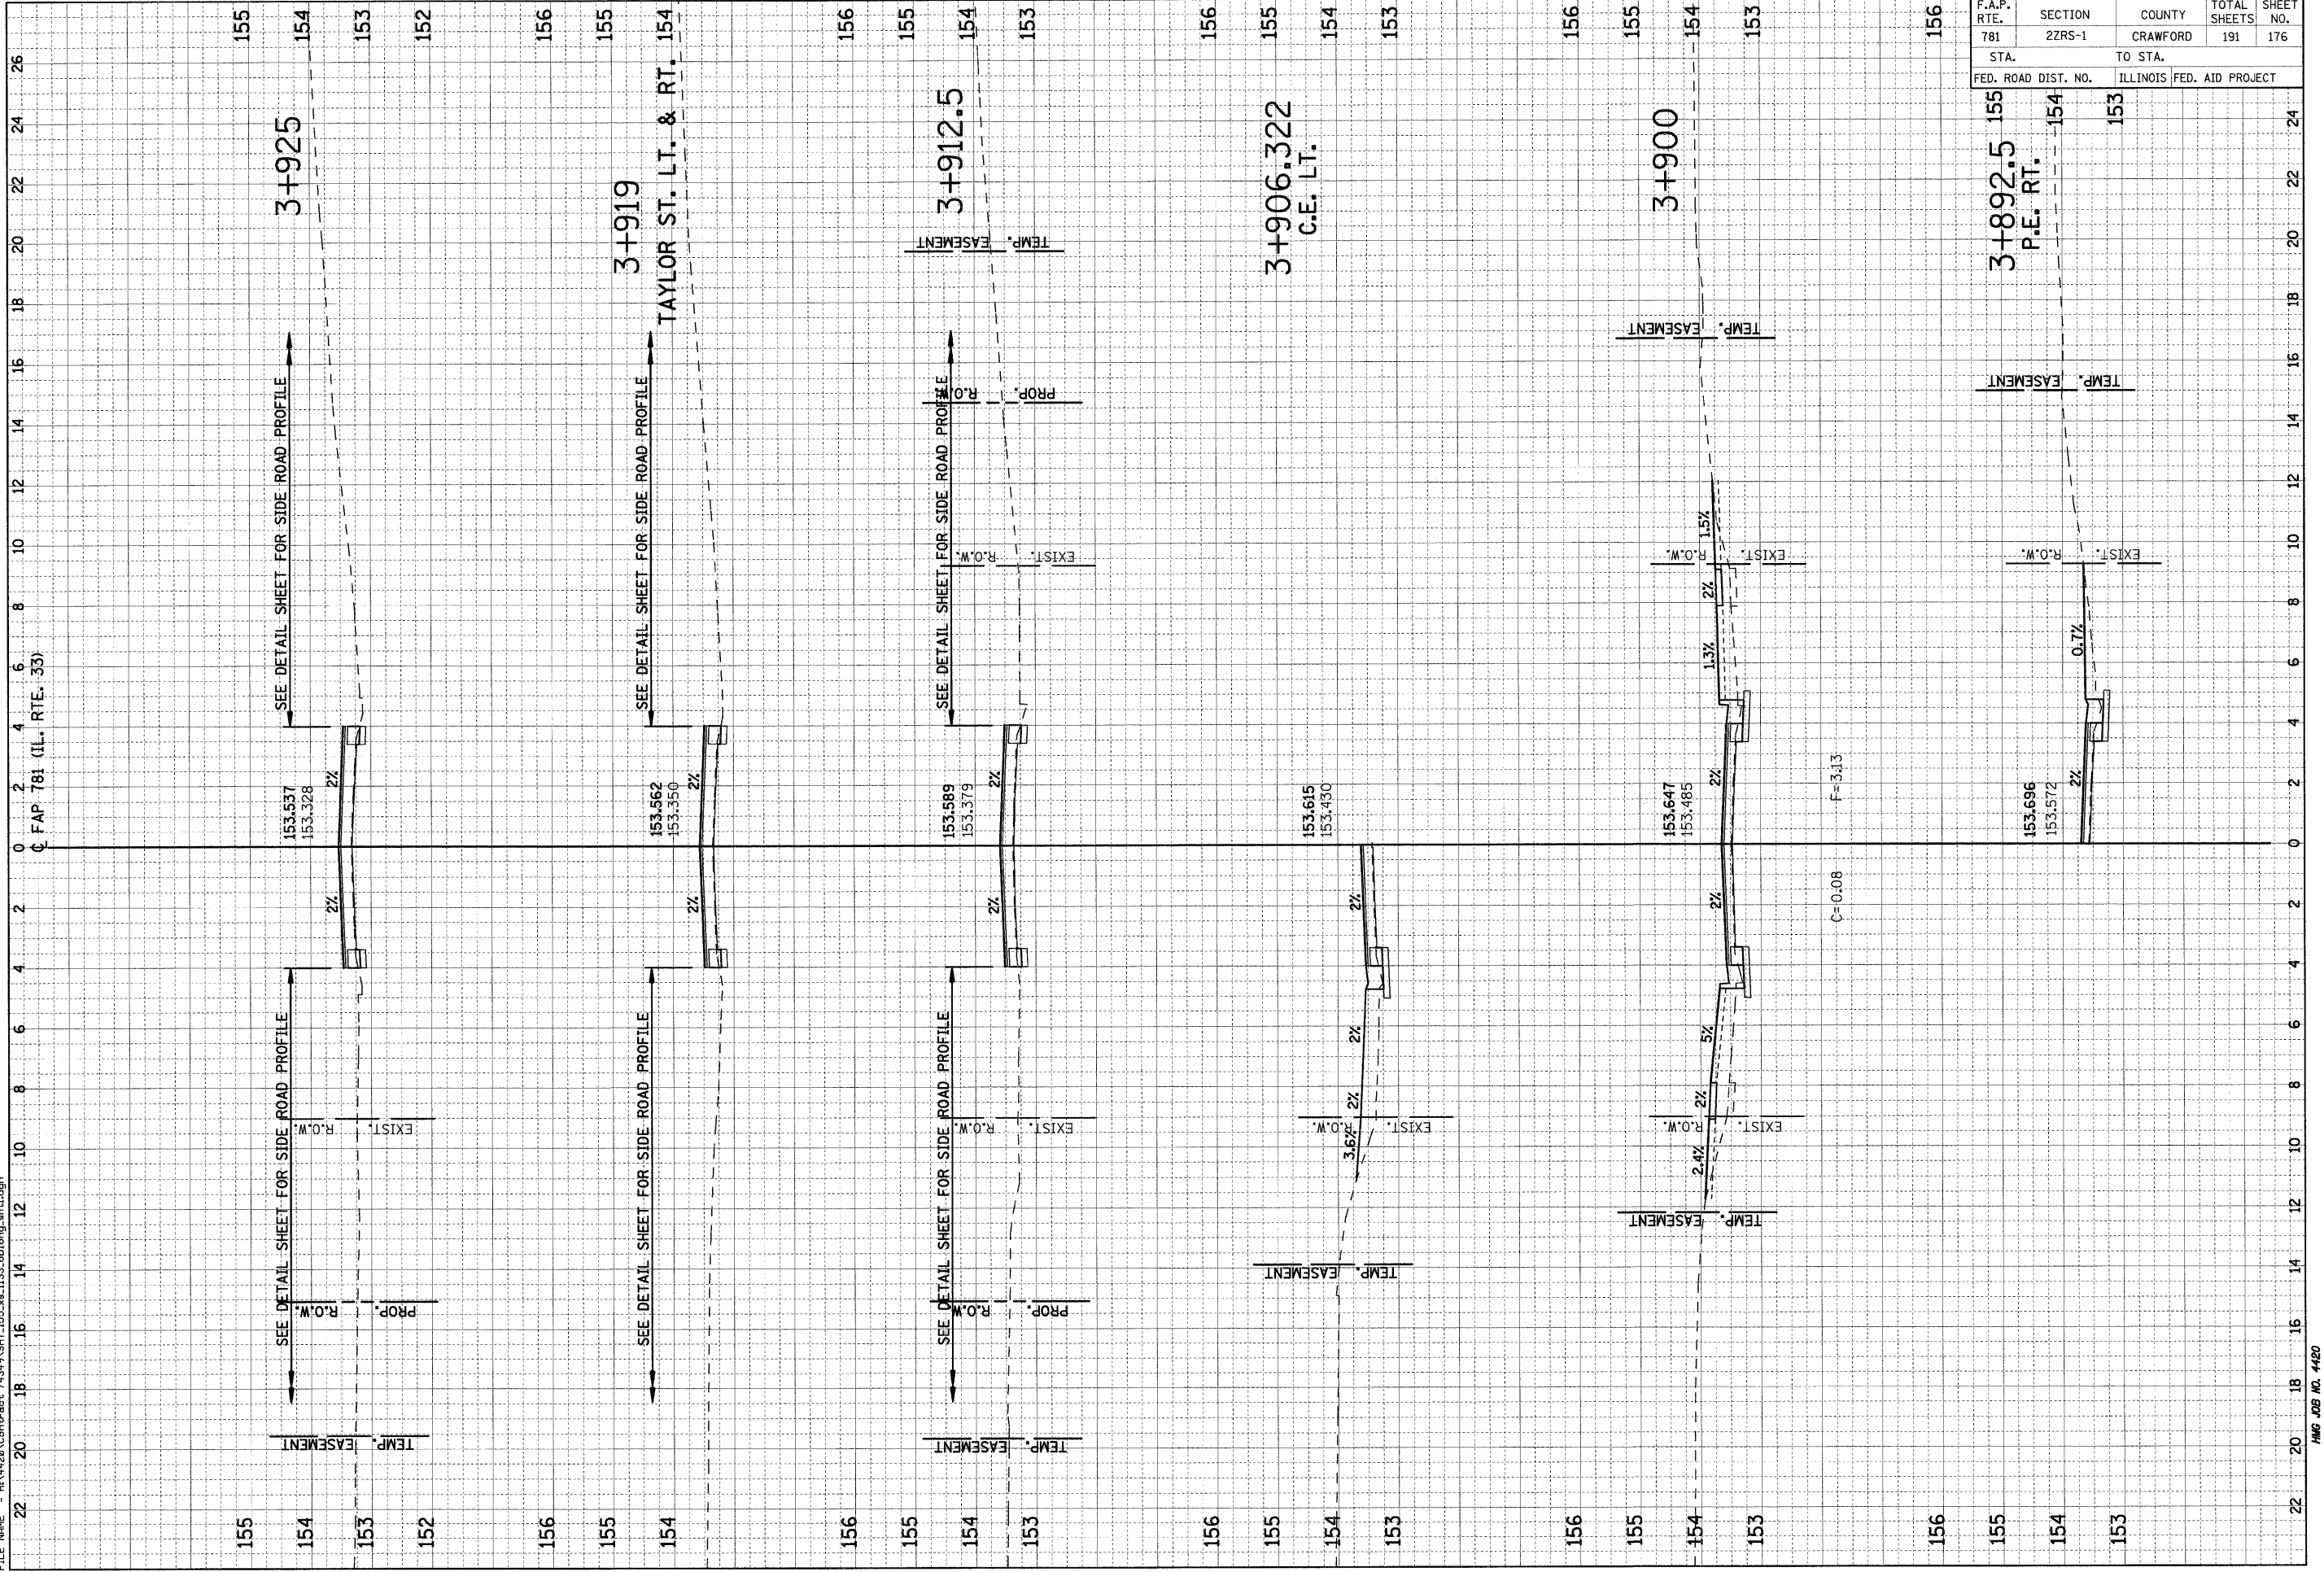

3+925
 3+919
 TAYLOR ST. LT. & RT.
 3+912.5
 3+906.322
 C.E. LT.
 3+900
 3+892.5
 P.E. RT.