


F.A.P. RTE.	SECTION	COUNTY	TOTAL SHEETS	SHEET NO.
781	2ZRS-1	CRAWFORD	191	179
STA. TO STA.		ILLINOIS FED. AID PROJECT		
FED. ROAD DIST. NO.		ILLINOIS FED. AID PROJECT		

NO.	AREAS CHECKED	DATE

NO.	AREAS CHECKED	DATE

PLOT DATE = 2/5/2009  
 FILE NAME = H:\4420\Contract 74349\SH1\_155.wa-1132.oblong.sht.dgn

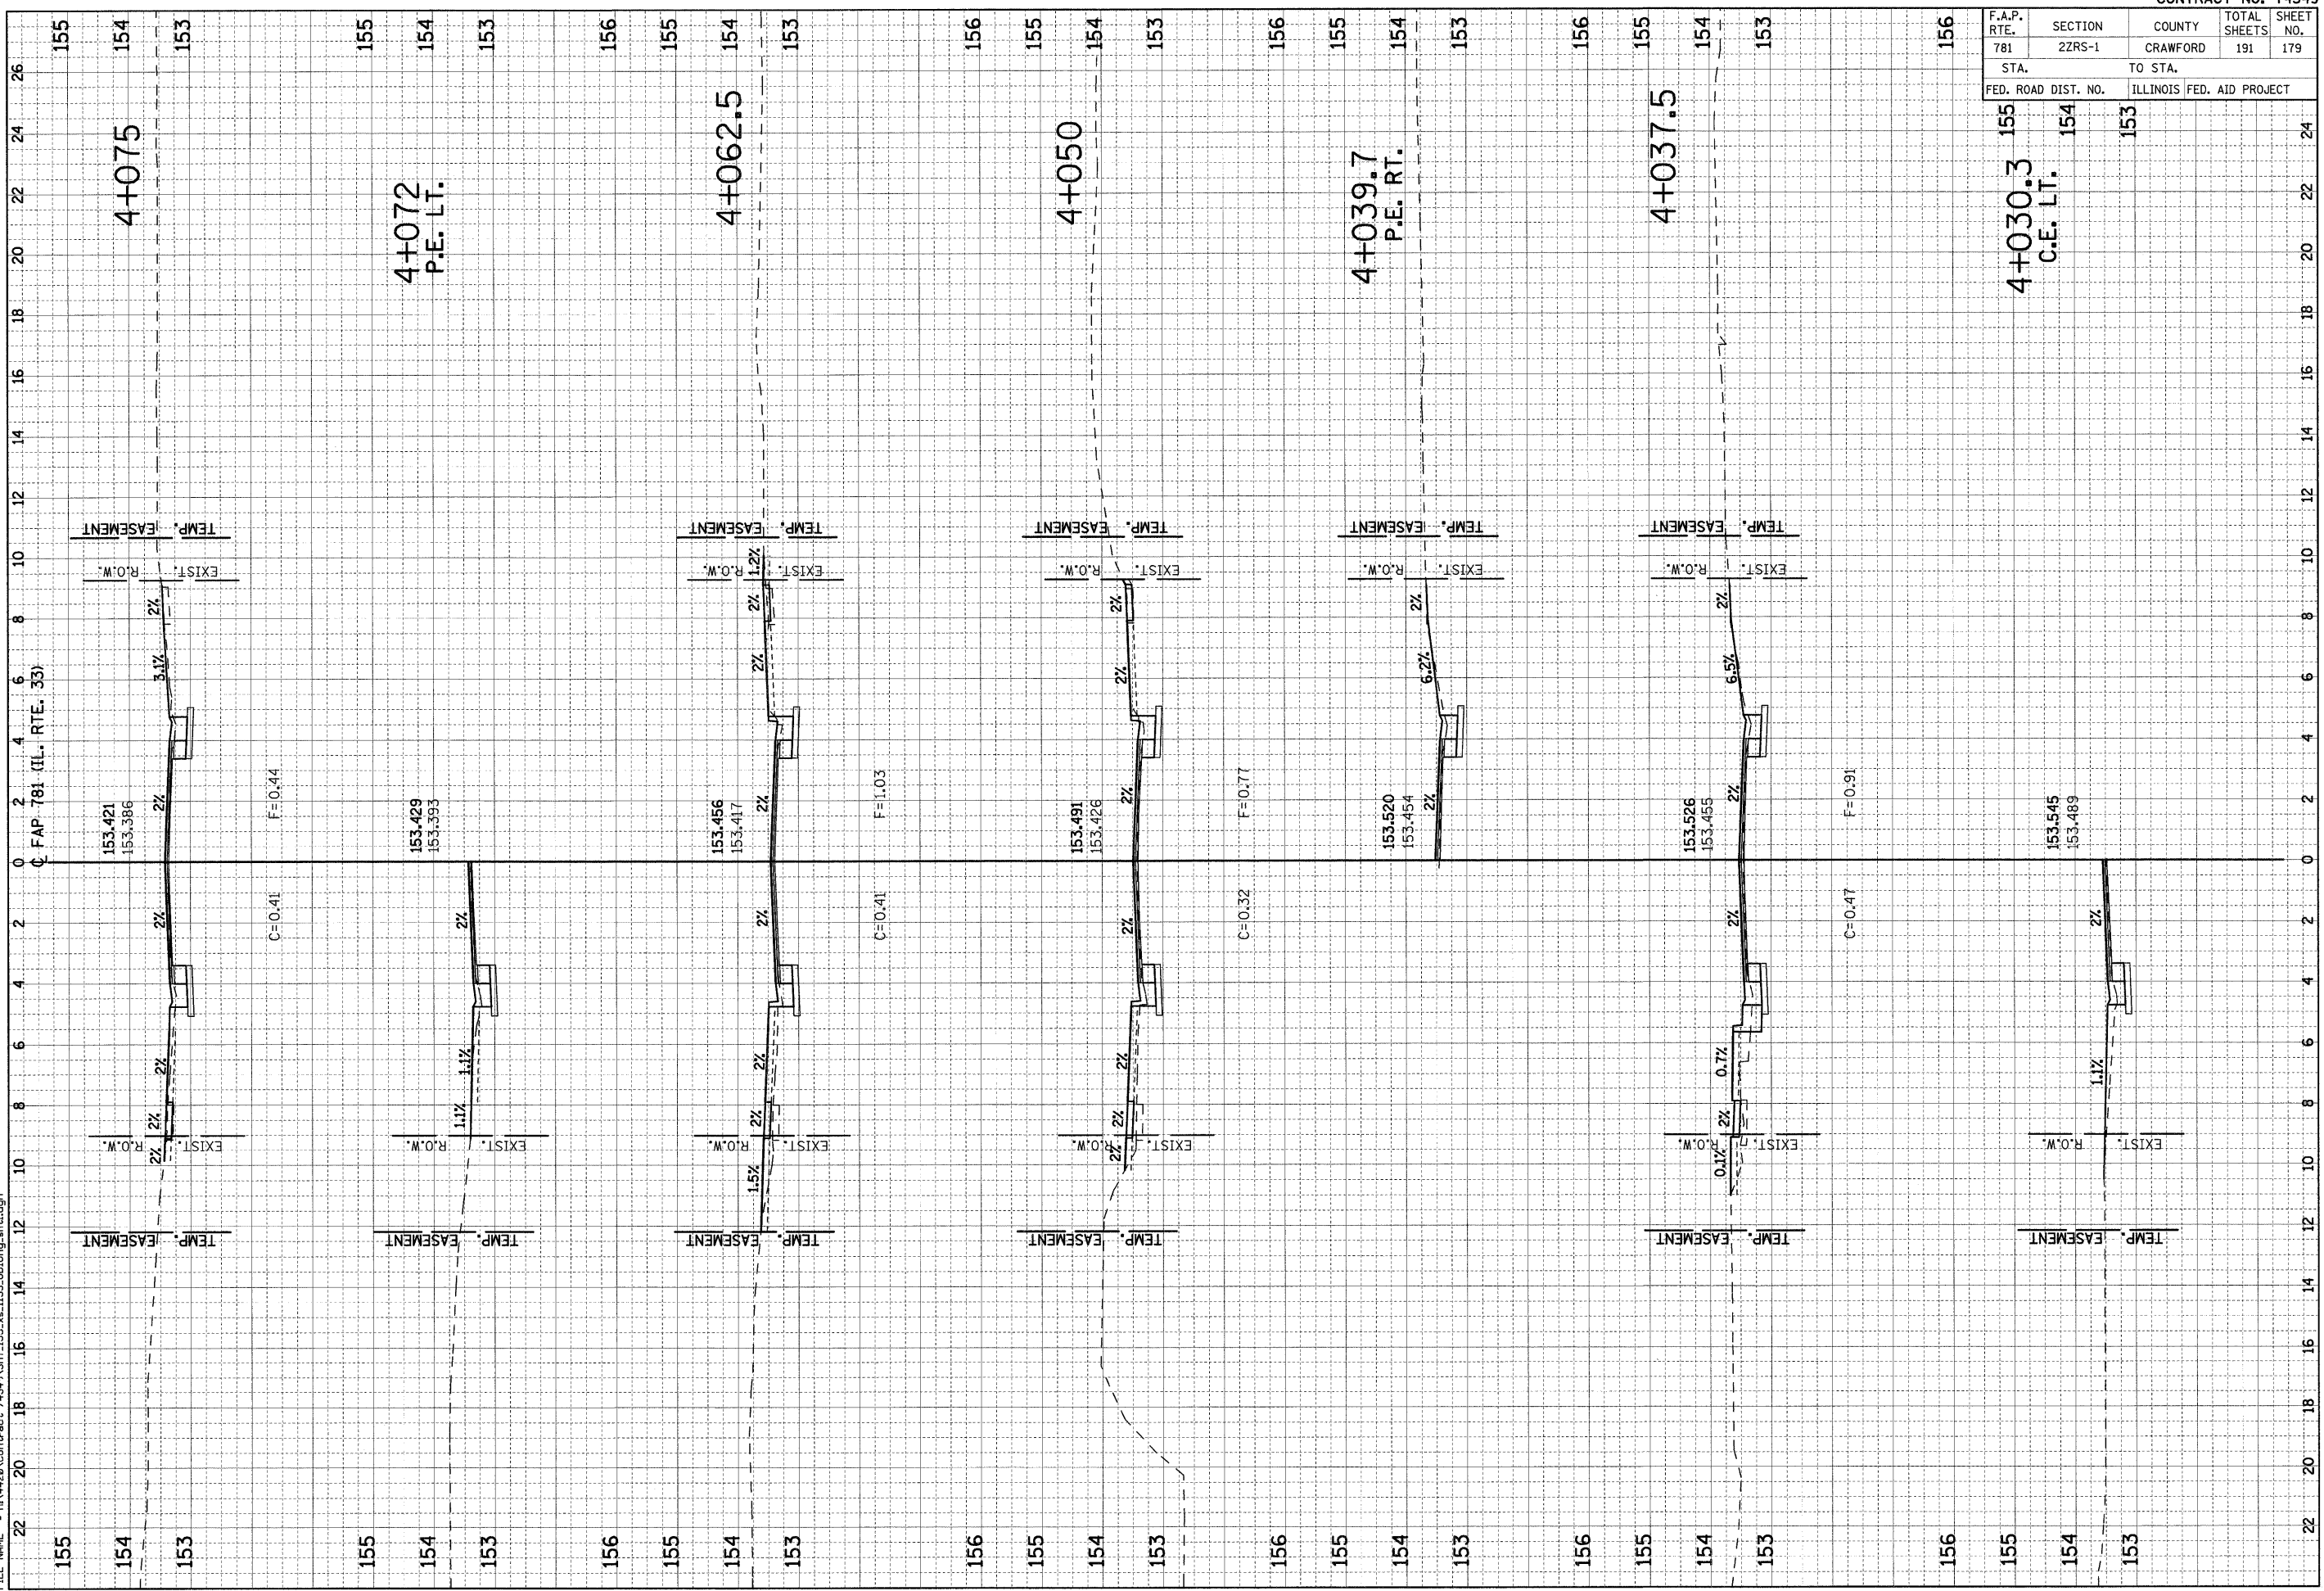

4+075  
 4+072  
 P.E. LT.

4+062.5

4+050

4+039.7  
 P.E. RT.

4+037.5

4+030.3  
 C.E. LT.