


F.A.P. RTE.	SECTION	COUNTY	TOTAL SHEETS	SHEET NO.
781	2ZRS-1	CRAWFORD	191	190
STA. 149		TO STA. 147		
FED. ROAD DIST. NO.		ILLINOIS FED. AID PROJECT		

ORIGINAL SURVEY NOTE BOOK NO.	SURVEYED PLOTTED AREAS CHECKED	BY	DATE
FINISHED SURVEY NOTE BOOK NO.	REVISIONS AREAS CHECKED		

ORIGINAL SURVEY NOTE BOOK NO.	SURVEYED PLOTTED AREAS CHECKED	BY	DATE
FINISHED SURVEY NOTE BOOK NO.	REVISIONS AREAS CHECKED		

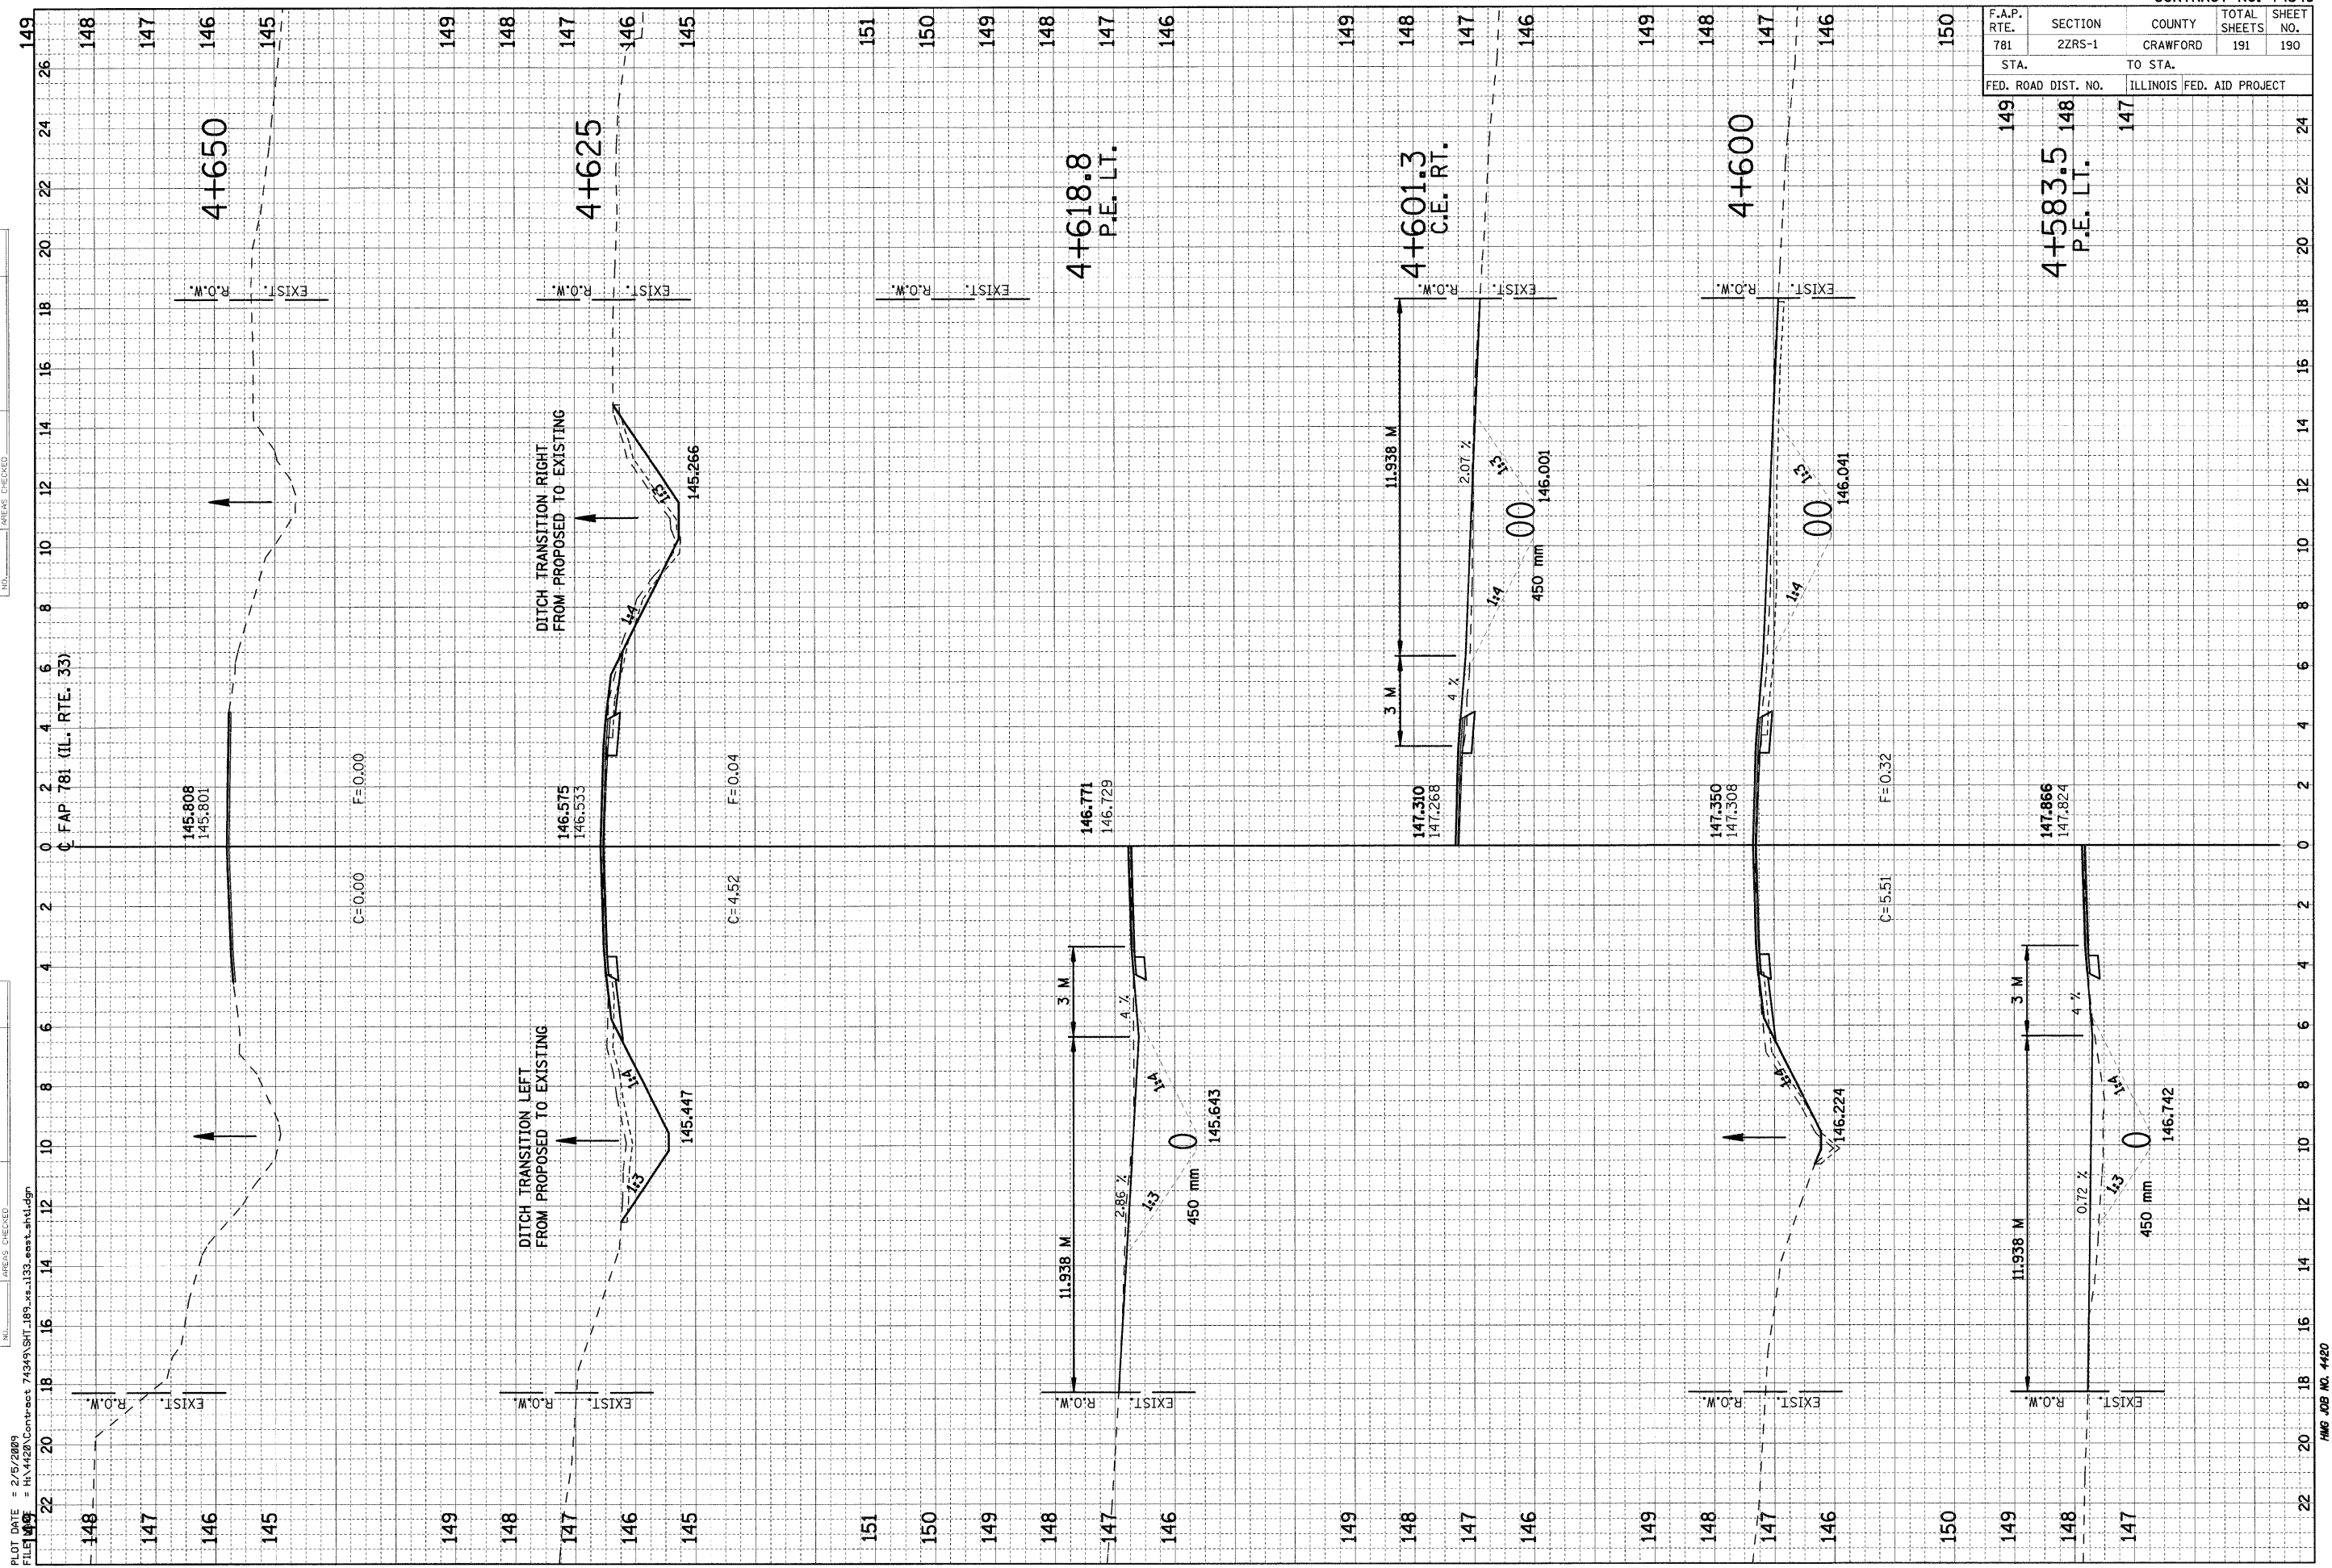

PLOT DATE = 2/5/2009
 FILE NAME = H:\4120\Contract 74349\SHT_189_vv_1133.eest_ah.tldgn