


STATION 1028+96.75 TO STATION 1050+93.00  
 STATION 1058+82.27 TO STATION 1074+71.82

PCC SURFACE REMOVAL  
 (COLD MILLING) VARIABLE DEPTH

• SEE STANDARD DETAIL NO. 60624610 FOR DETAIL  
 OF PROPOSED CORRUGATED MEDIAN  
 STATION 1072+16 TO STATION 1074+73

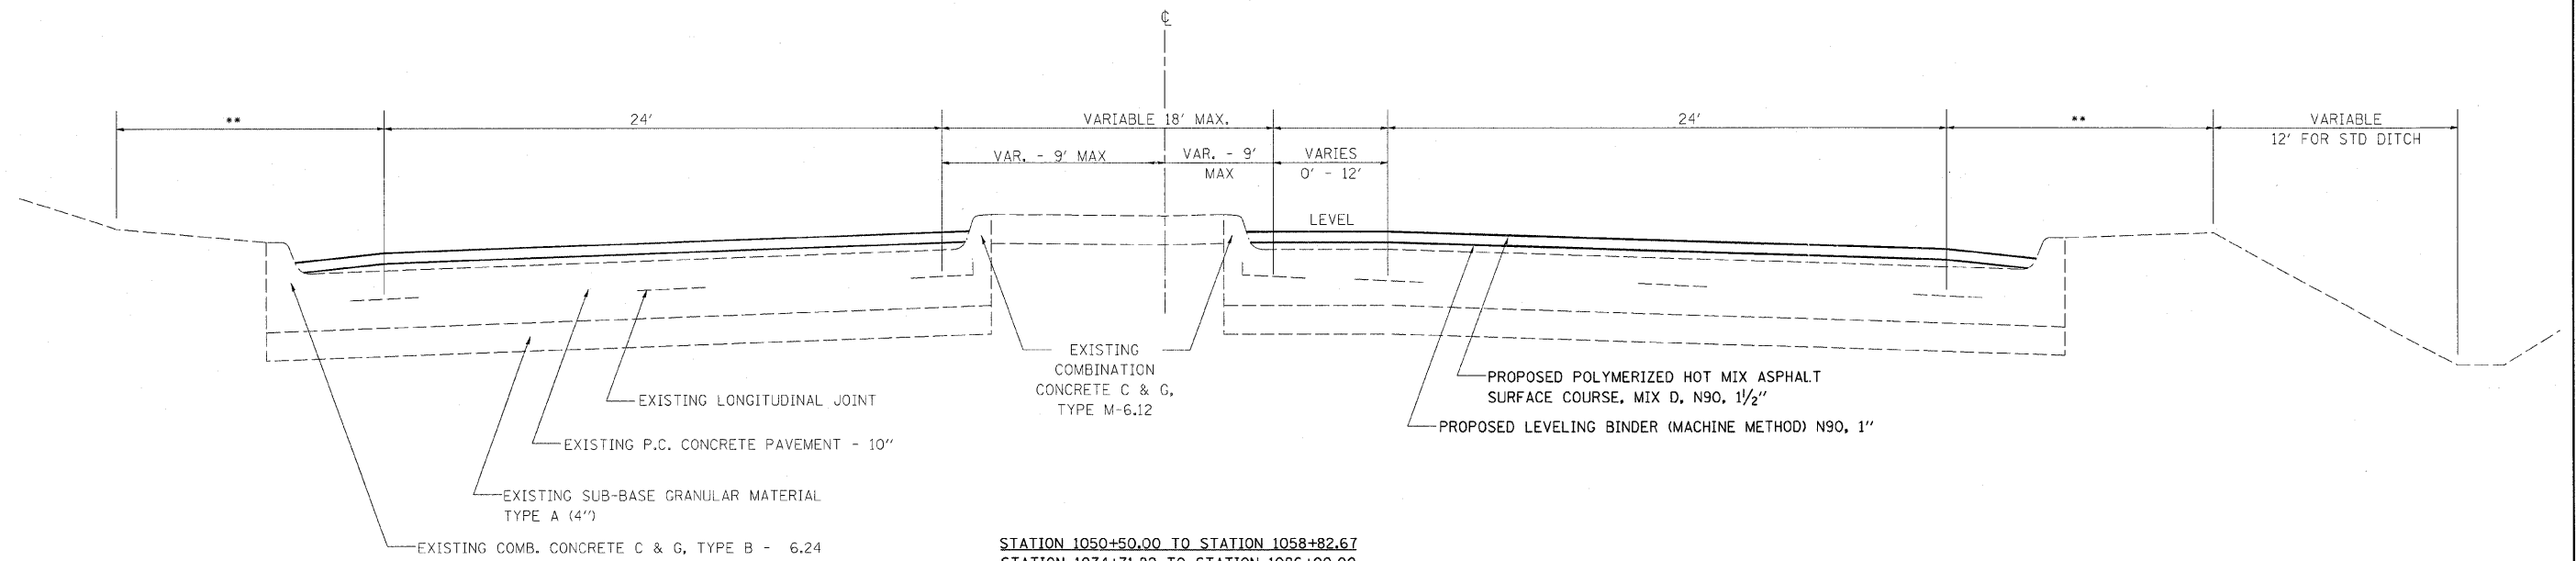

STATION 1050+50.00 TO STATION 1058+82.67  
 STATION 1074+71.82 TO STATION 1086+00.00

FILE NAME =	USER NAME = teasleyck	DESIGNED -	REVISED -	<b>STATE OF ILLINOIS DEPARTMENT OF TRANSPORTATION</b>	<b>TYPICAL SECTION</b>			F.A.P. RTE.	SECTION	COUNTY	TOTAL SHEETS	SHEET NO.
ca:\pv_work\PW\DOT\TEASLEYCK\0123454\074378-shr-typicals.dgn		DRAWN -	REVISED -					741	12RS-3	Macon	26	7
PLOT SCALE = 50.0000' / IN.		CHECKED -	REVISED -		SCALE: SHEET NO. OF SHEETS STA. TO STA.			CONTRACT NO. 74378				
PLOT DATE = 2/6/2009		DATE -	REVISED -					ILLINOIS FED. AID PROJECT				