


**E) TYPICAL CROSS SECTION**


F.A.P. 773 (IL. 121)  
STATION 9+50.00 TO STATION 20+56.00 (E)

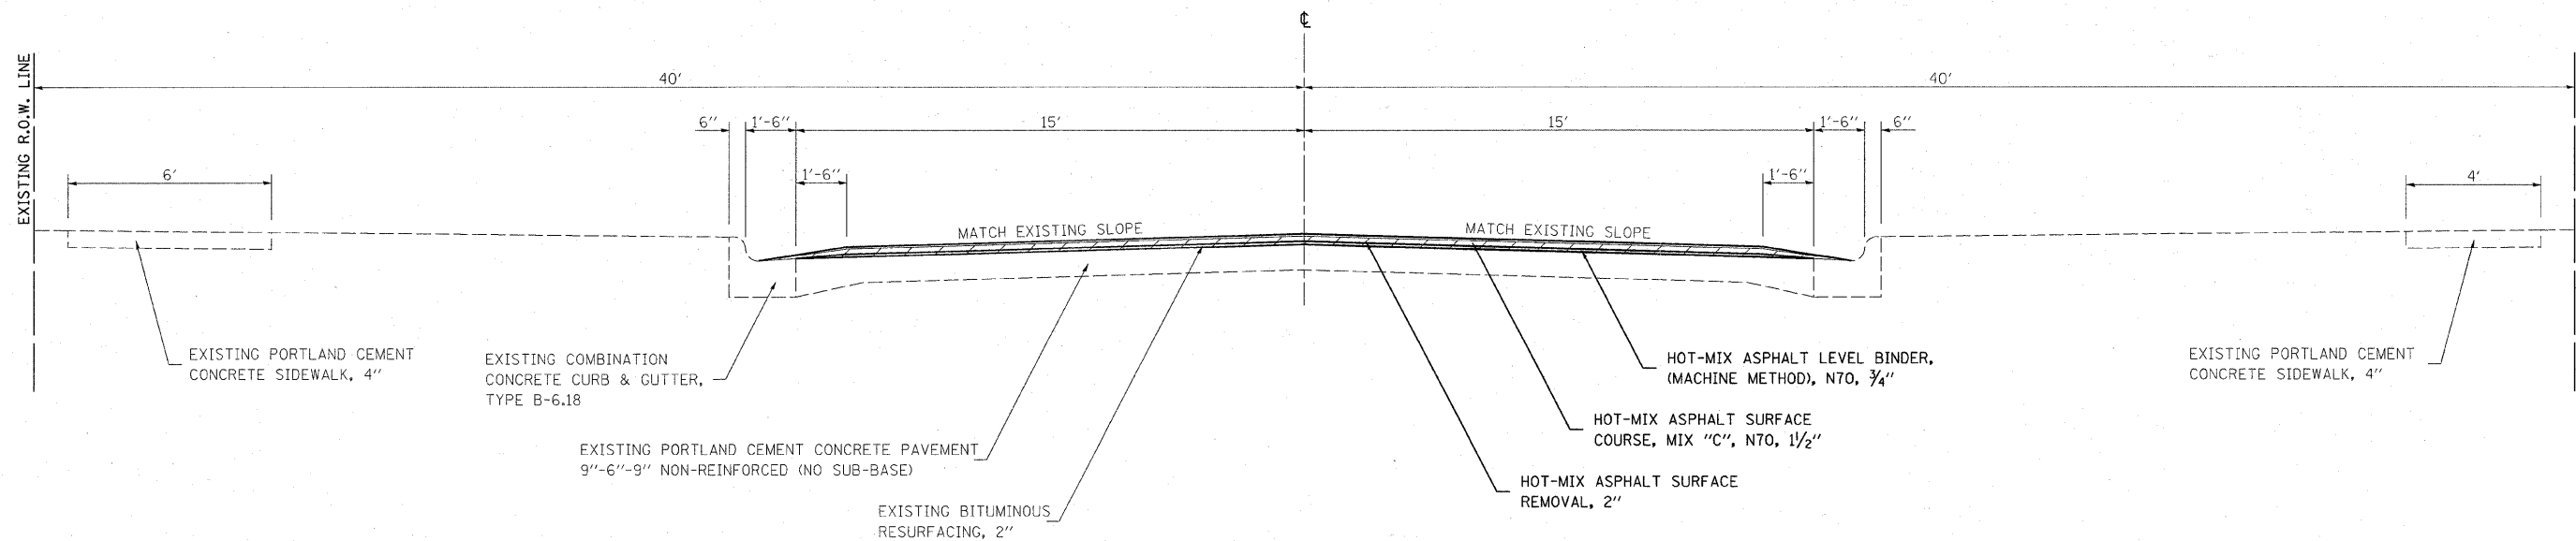

NOTE: CURB & GUTTER IS INTERMITTENT IN THIS AREA.

**F) TYPICAL CROSS SECTION**

F.A.P. 773 (IL. 121)  
STATION 20+56.00 TO STATION 31+80.47 (P.C.) (C)

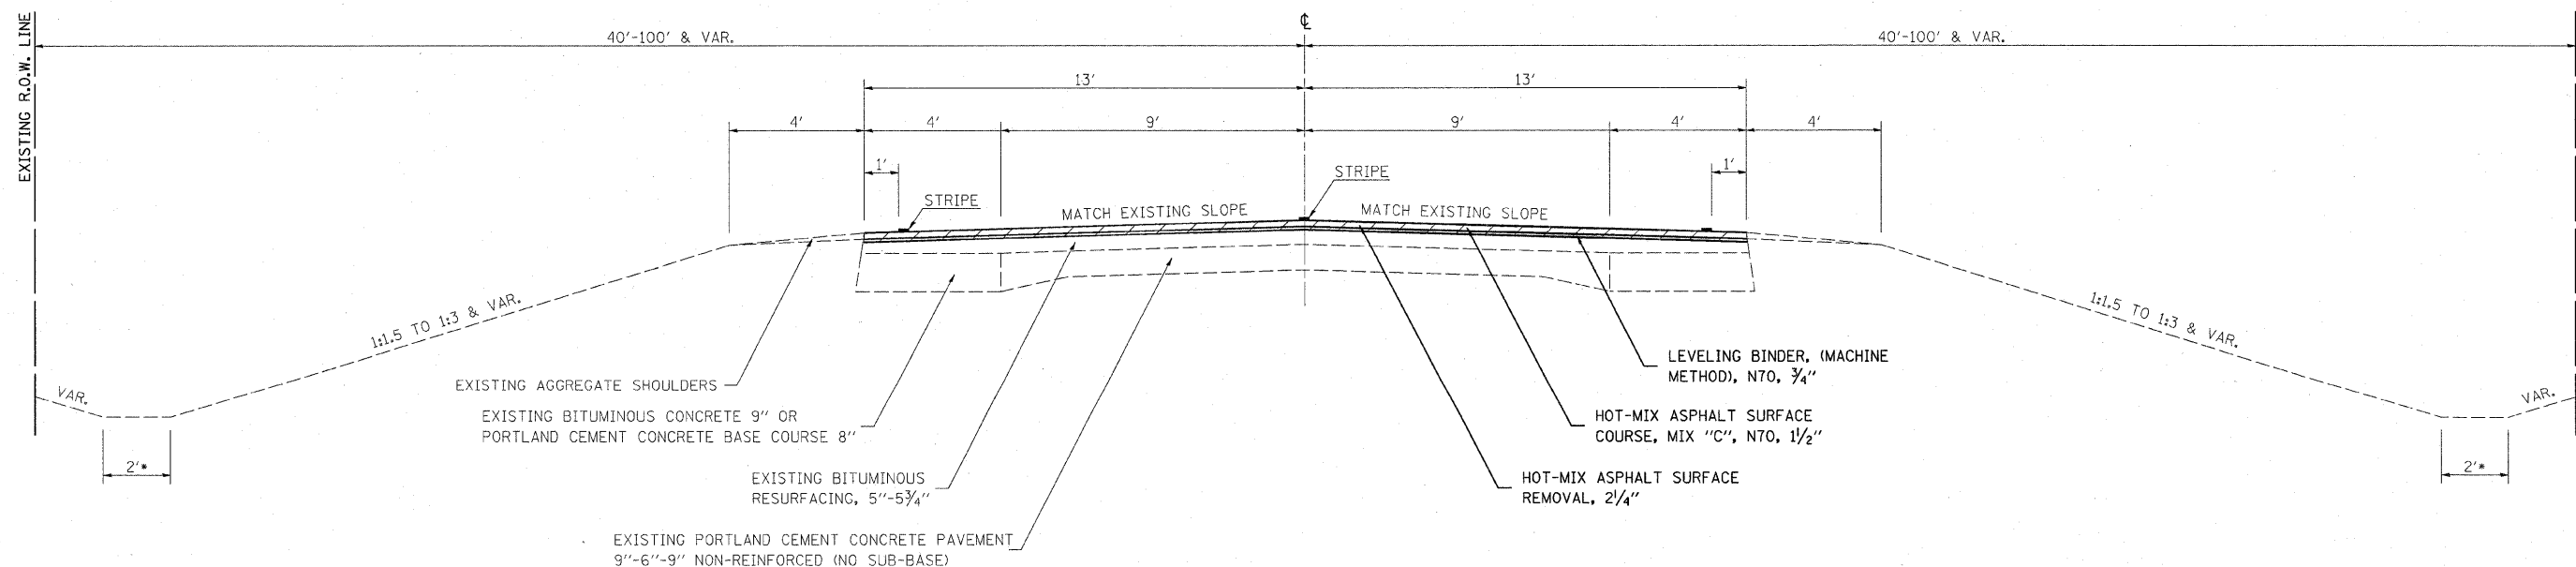

PAVED DITCH LOCATIONS:  
LT. 85+10.77 TO LT. 87+00.26  
RT. 84+11.25 TO RT. 87+13.19

FILE NAME =	USER NAME = staffennk
c:\pwork\PWIDOT\STEFFENK\d0123229\	74379-shft-tygo.dgn
PLOT SCALE = 28.0000' / IN.	
PLOT DATE = 2/6/2009	

DESIGNED -	REVISED -
DRAWN -	REVISED -
CHECKED -	REVISED -
DATE -	REVISED -

**STATE OF ILLINOIS  
DEPARTMENT OF TRANSPORTATION**

**TYPICAL SECTIONS**

SCALE: SHEET NO. OF SHEETS STA. TO STA.

F.A.P. RTE.	SECTION	COUNTY	TOTAL SHEETS	SHEET NO.
773		Cumberland	26	6
CONTRACT NO. 74379				
ILLINOIS FED. AID PROJECT				

•110RS-1,(111,111)RS-2,F-ZRS-1