



G) TYPICAL CROSS SECTION

F.A.P. 773 (IL. 121)
STATION 31+80.47 (P.C.) TO STATION 47+69.52 (P.T.) G

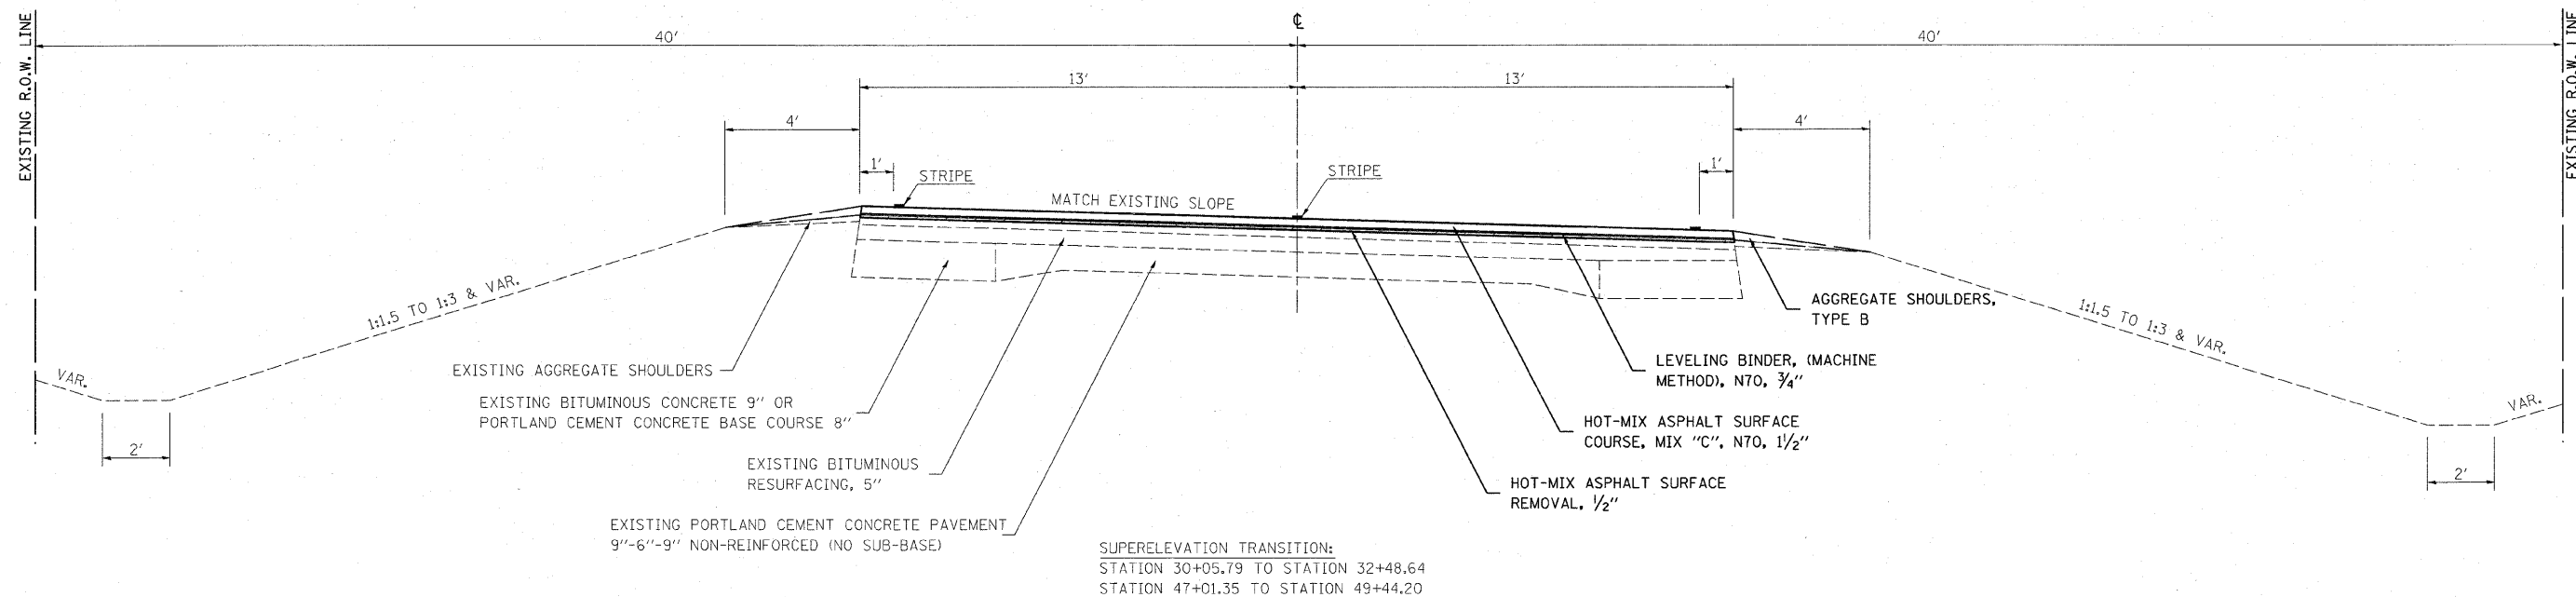

H) TYPICAL CROSS SECTION

F.A.P. 773 (IL. 121)
STATION 47+69.52 (P.T.) TO STATION 59+22.50 (P.C.) I
STATION 67+99.79 (P.T.) TO STATION 88+17.60 J
STATION 111+93.60 TO STATION 172+00.00 L
STATION 186+40.00 TO STATION 209+11.00 N
STATION 222+55.00 TO STATION 228+87.80 (P.C.) O
STATION 240+41.04 (P.T.) TO STATION 248+10.25 U
STATION 262+41.76 (P.T.) TO STATION 265+76.70

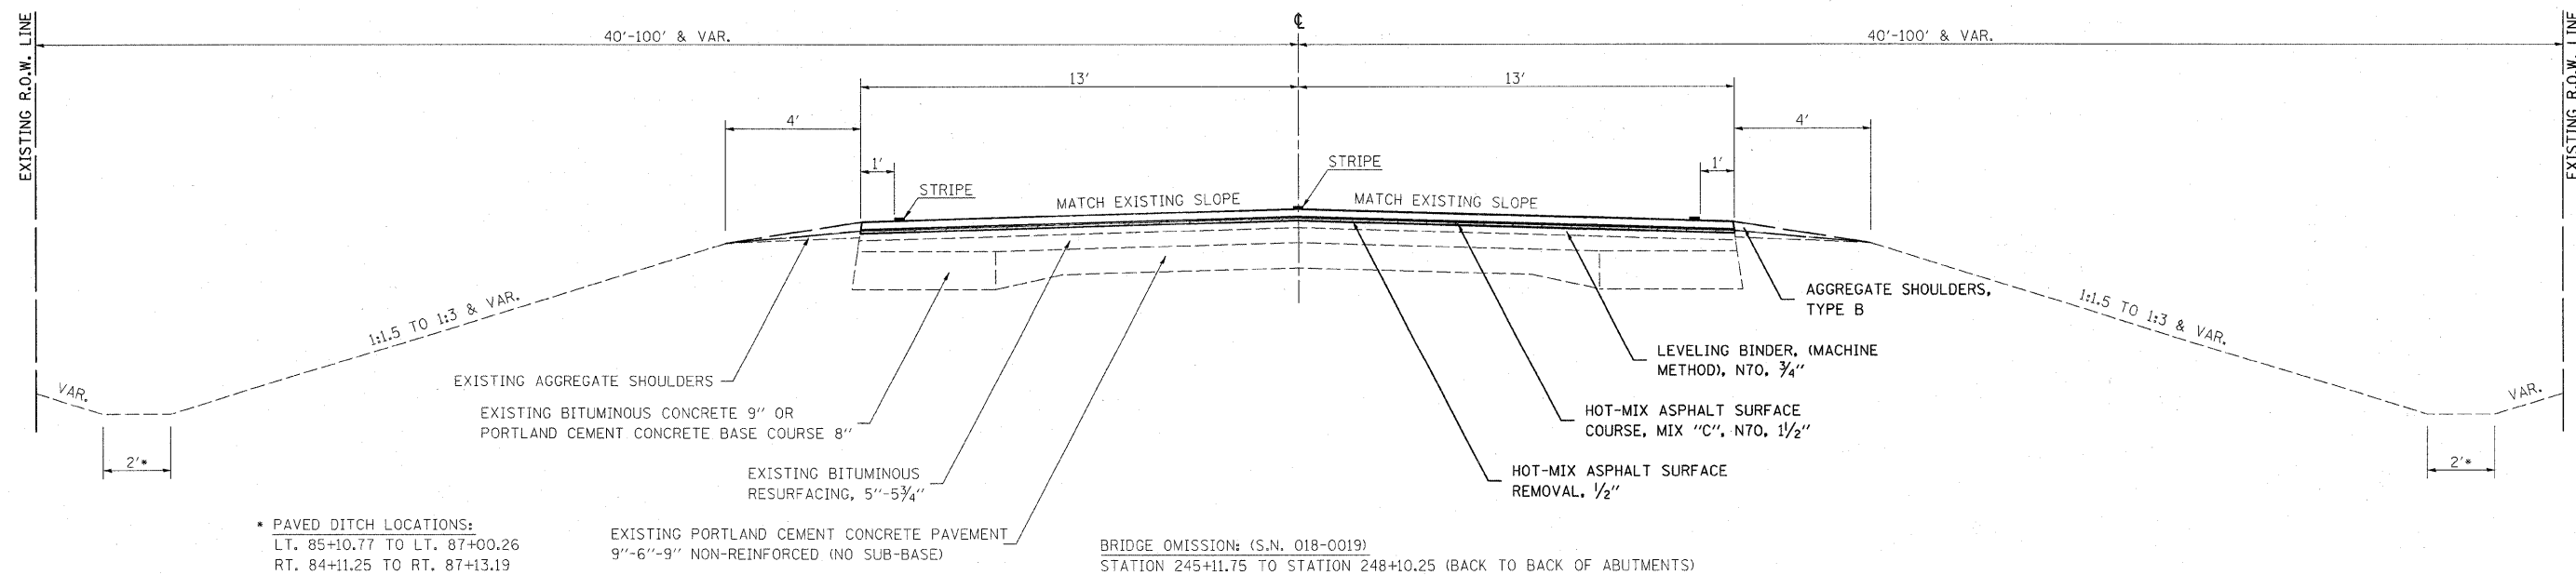

FILE NAME =	USER NAME = staffennk	DESIGNED -	REVISED -	STATE OF ILLINOIS DEPARTMENT OF TRANSPORTATION	TYPICAL SECTIONS			F.A.P. RTE.	SECTION	COUNTY	TOTAL SHEETS	SHEET NO.			
ca:\pwork\p\1001\STEFFENK\d0123229\0	74379-shit-tyr.dgn	DRAWN -	REVISED -		SCALE:	SHEET NO.	OF	SHEETS	STA.	TO STA.	773		Cumberland	26	7
	PLOT SCALE = 20,000' / IN.	CHECKED -	REVISED -												
	PLOT DATE = 2/6/2009	DATE -	REVISED -												CONTRACT NO. 74379