



I TYPICAL CROSS SECTION

F.A.P. 773 (IL. 121)
STATION 59+22.50 (P.C.) TO STATION 67+99.79 (P.T.) (H)

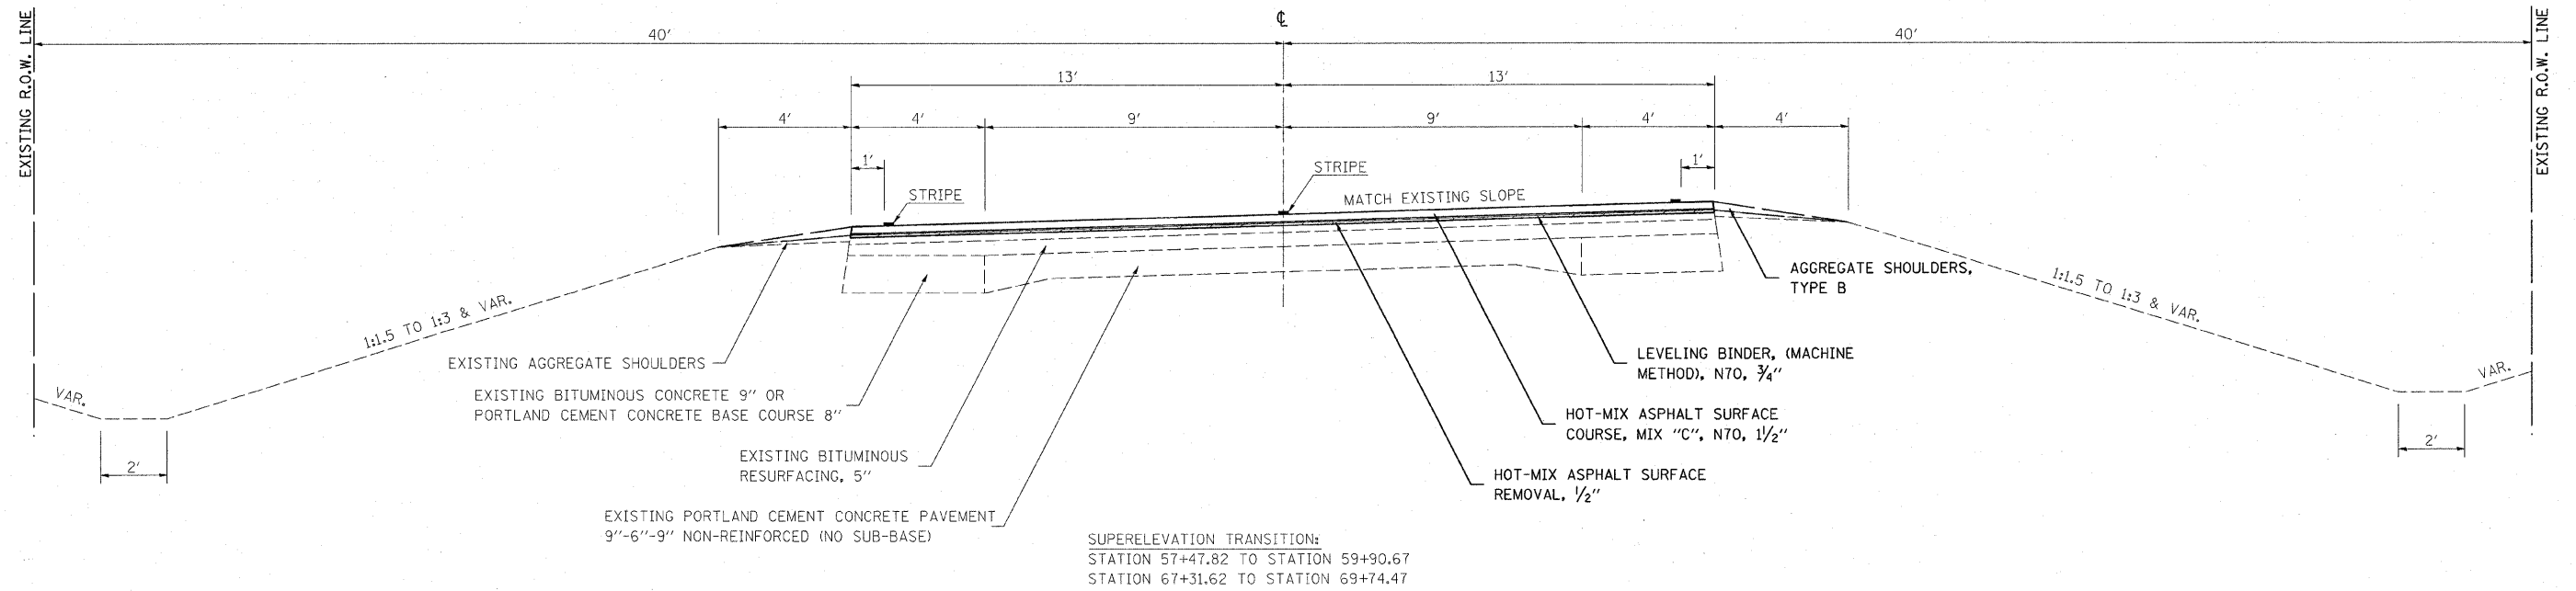

J TYPICAL CROSS SECTION

F.A.P. 773 (IL. 121)
STATION 88+17.60 TO STATION 100+61.68 (P.C.) (K)
STATION 108+20.50 (P.T.) TO STATION 111+93.60 (H)
STATION 248+10.25 TO STATION 251+32.00 (N)

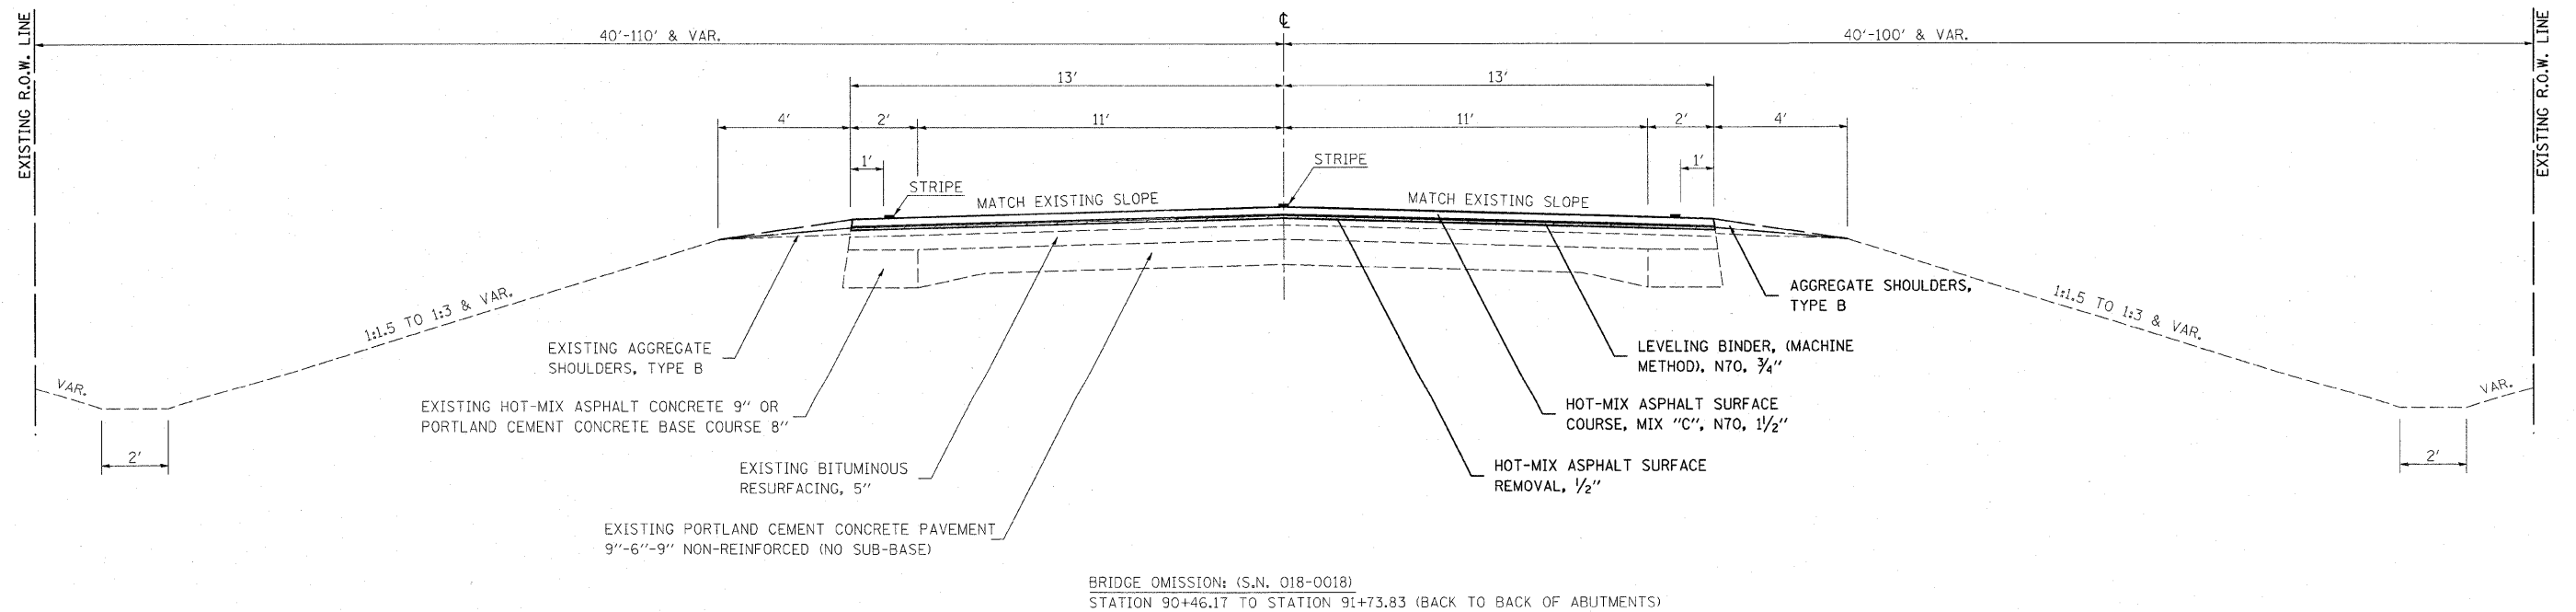

FILE NAME =
c:\pwwork\pwwid\STEFFEN\K\08123229\

USER NAME = stafFennk
74379-ahh-typ.dgn
PLOT SCALE = 28.0000' / IN.
PLOT DATE = 2/6/2009

DESIGNED -
DRAWN -
CHECKED -
DATE -

REVISED -
REVISED -
REVISED -
REVISED -

STATE OF ILLINOIS
DEPARTMENT OF TRANSPORTATION

TYPICAL SECTIONS

SCALE: SHEET NO. OF SHEETS STA. TO STA.

F.A.P. RTE.	SECTION	COUNTY	TOTAL SHEETS	SHEET NO.
773		Cumberland	26	0
CONTRACT NO. 74379				

ILLINOIS FED. AID PROJECT

#110RS-1, (111,111)XRS-2,F-ZRS-1