



(M) TYPICAL CROSS SECTION

F.A.P. 773 (IL. 121)
STATION 173+84.00 (P.C.) TO STATION 183+47.54 (P.T.)

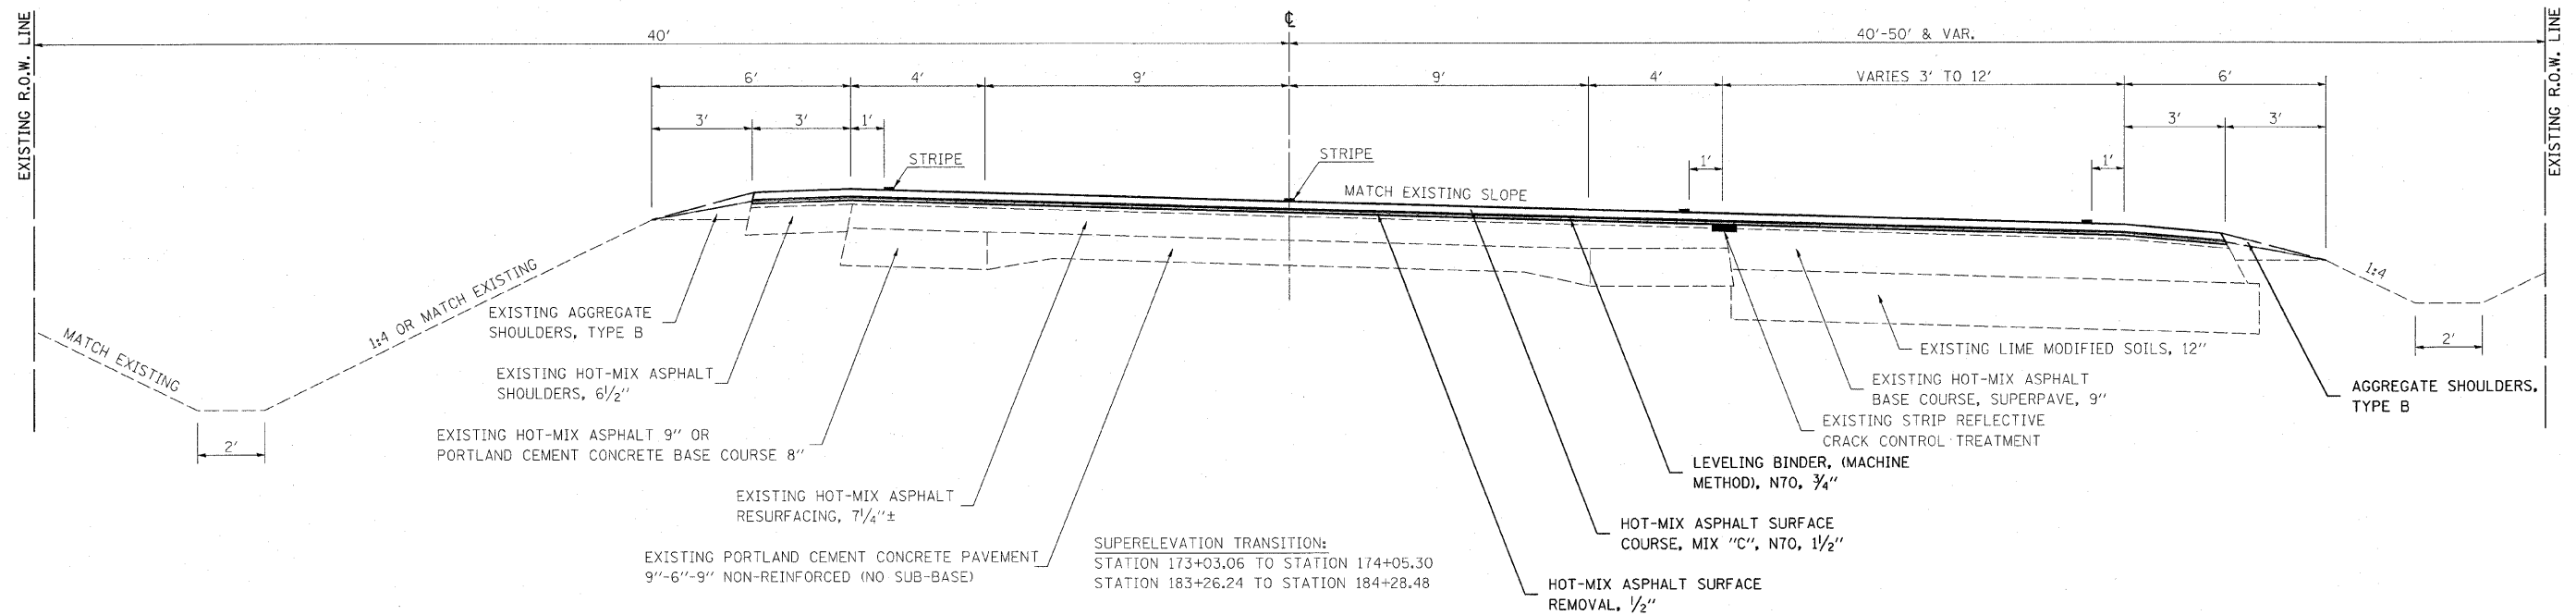

(N) TYPICAL CROSS SECTION

F.A.P. 773 (IL. 121)
STATION 209+11.00 TO STATION 222+55.00
STATION 251+32.00 TO STATION 254+50.37 (P.C.)

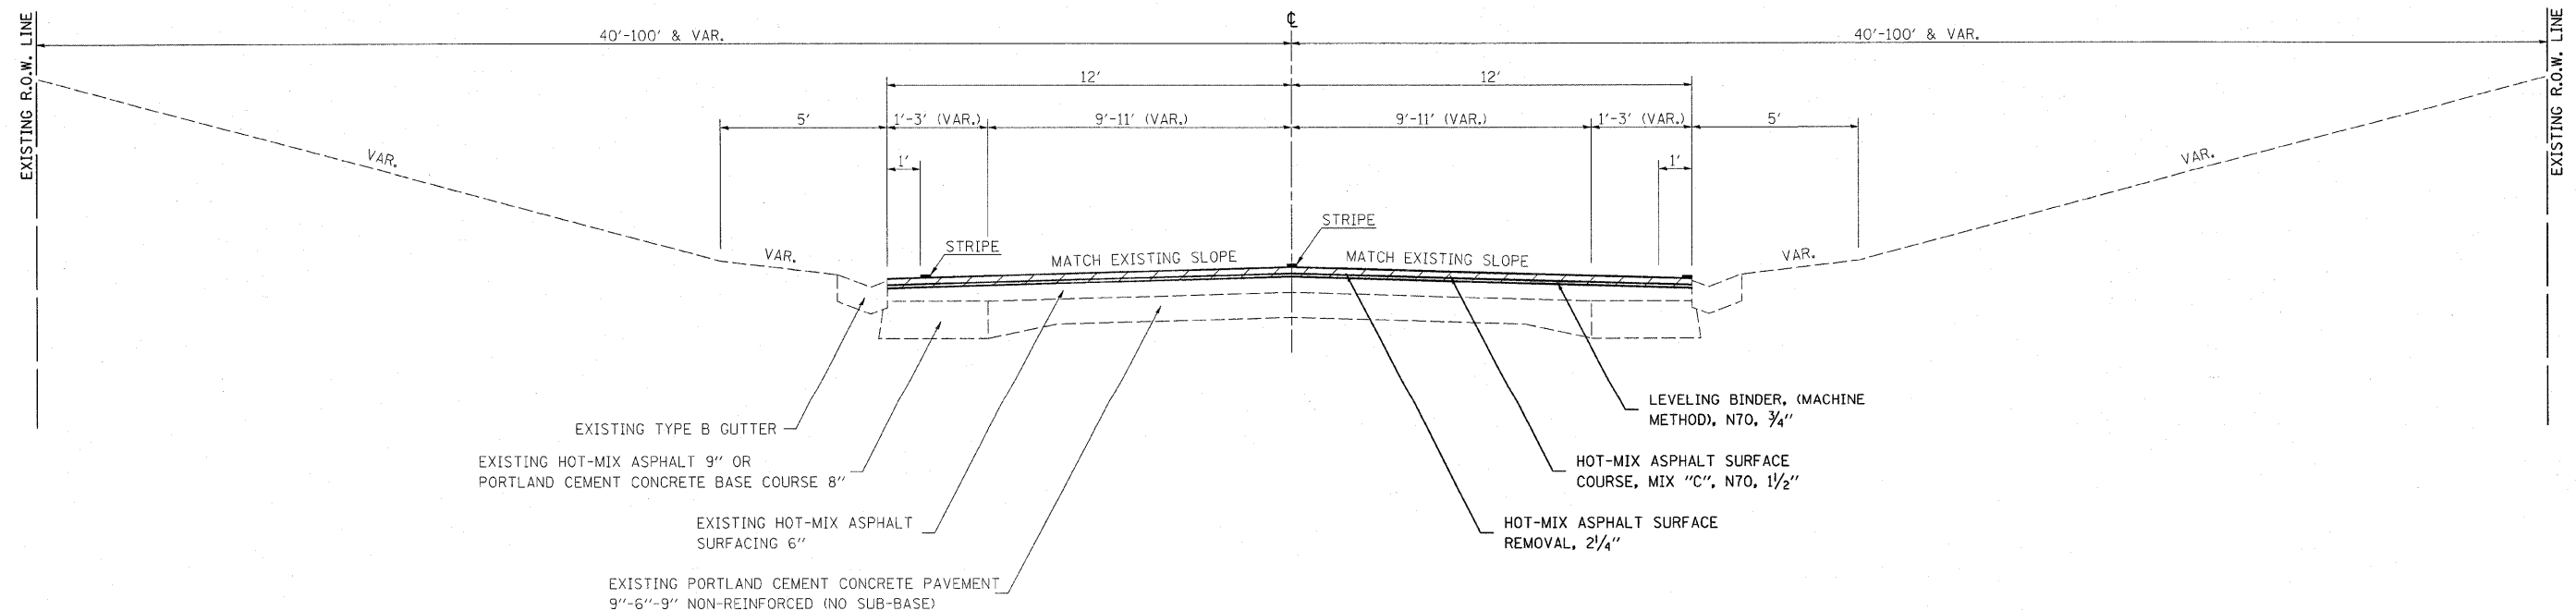

| | | | | | | | | | | | | |
|-------------------------------------|-----------------------------|------------|-----------|---|---|--|--|--------------------|---------|------------|--------------|-----------|
| FILE NAME = | USER NAME = steffenmk | DESIGNED - | REVISED - | STATE OF ILLINOIS DEPARTMENT OF TRANSPORTATION | TYPICAL SECTIONS | | | F.A.P. RTE. | SECTION | COUNTY | TOTAL SHEETS | SHEET NO. |
| ca\pwork\PW\DOT\STEFFENMK\0123229\0 | 74379-shr-tyr.dgn | DRAWN - | REVISED - | | | | | 773 | . | Cumberland | 26 | 10 |
| | PLOT SCALE = 20.0000' / IN. | CHECKED - | REVISED - | | SCALE: SHEET NO. OF SHEETS STA. TO STA. | | | CONTRACT NO. 74379 | | | | |
| | PLOT DATE = 2/6/2009 | DATE - | REVISED - | | ILLINOIS FED. AID PROJECT | | | | | | | |