



Ⓞ TYPICAL CROSS SECTION

F.A.P. 773 (IL. 121)
 STATION 228+87.80 (P.C.) TO STATION 235+36.00
 STATION 239+36.00 TO STATION 240+41.04 (P.T.)

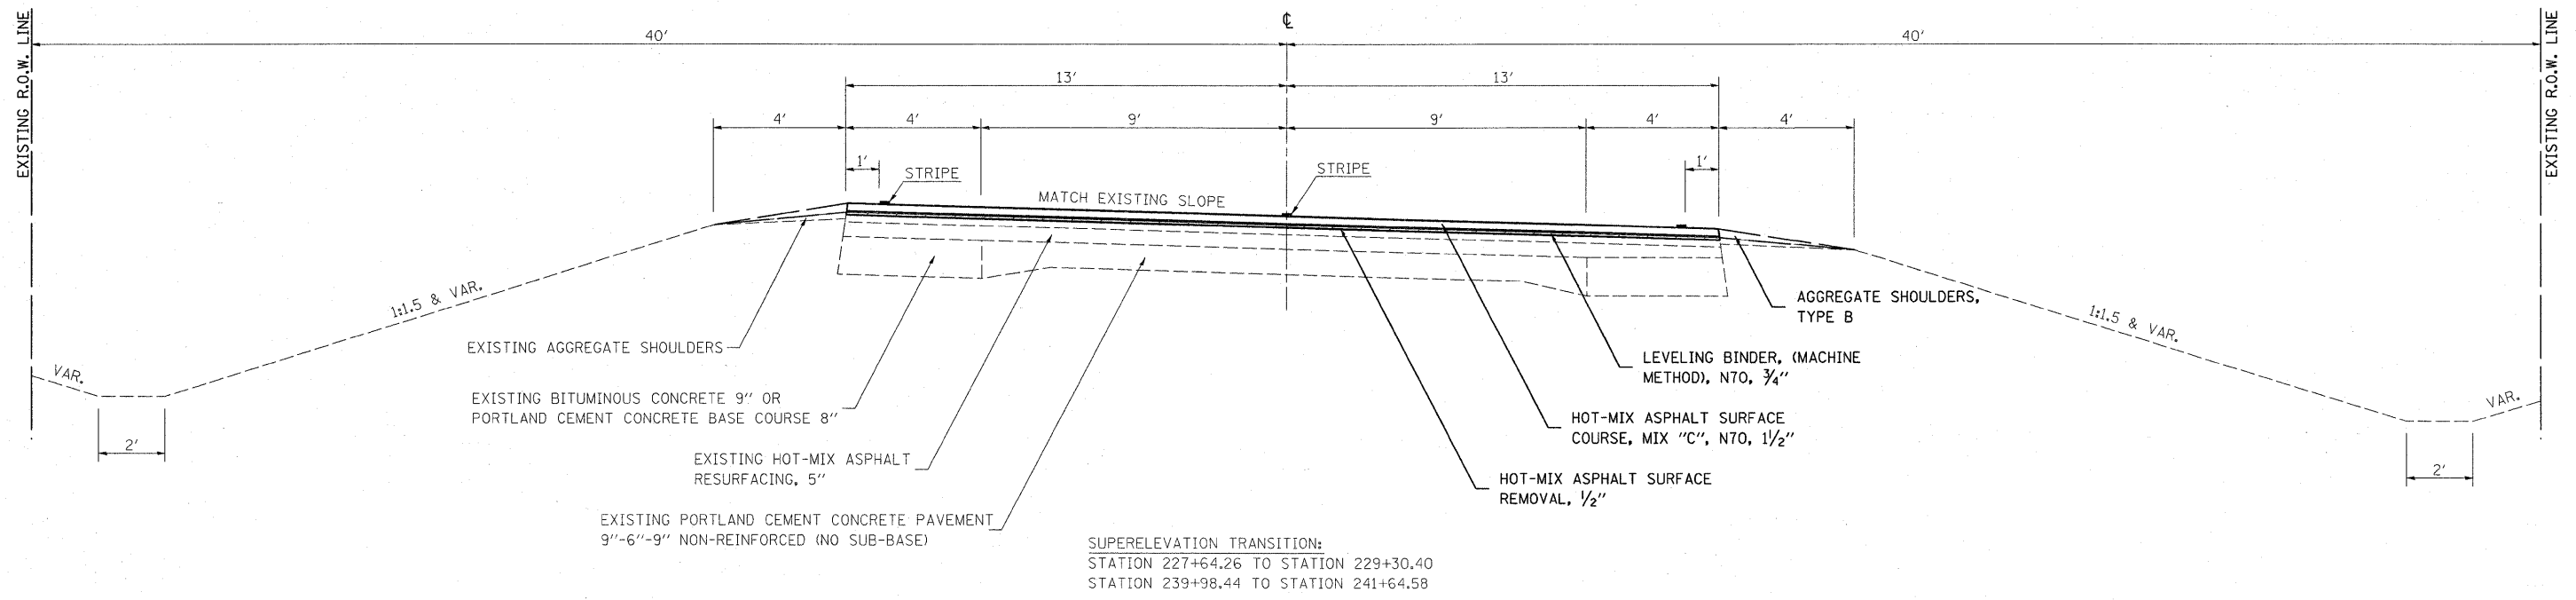

Ⓟ TYPICAL CROSS SECTION

F.A.P. 773 (IL. 121)
 STATION 235+36.00 TO STATION 239+36.00
 (INLAY TO MAINTAIN CLEARANCE OF OVERHEAD STRUCTURE)

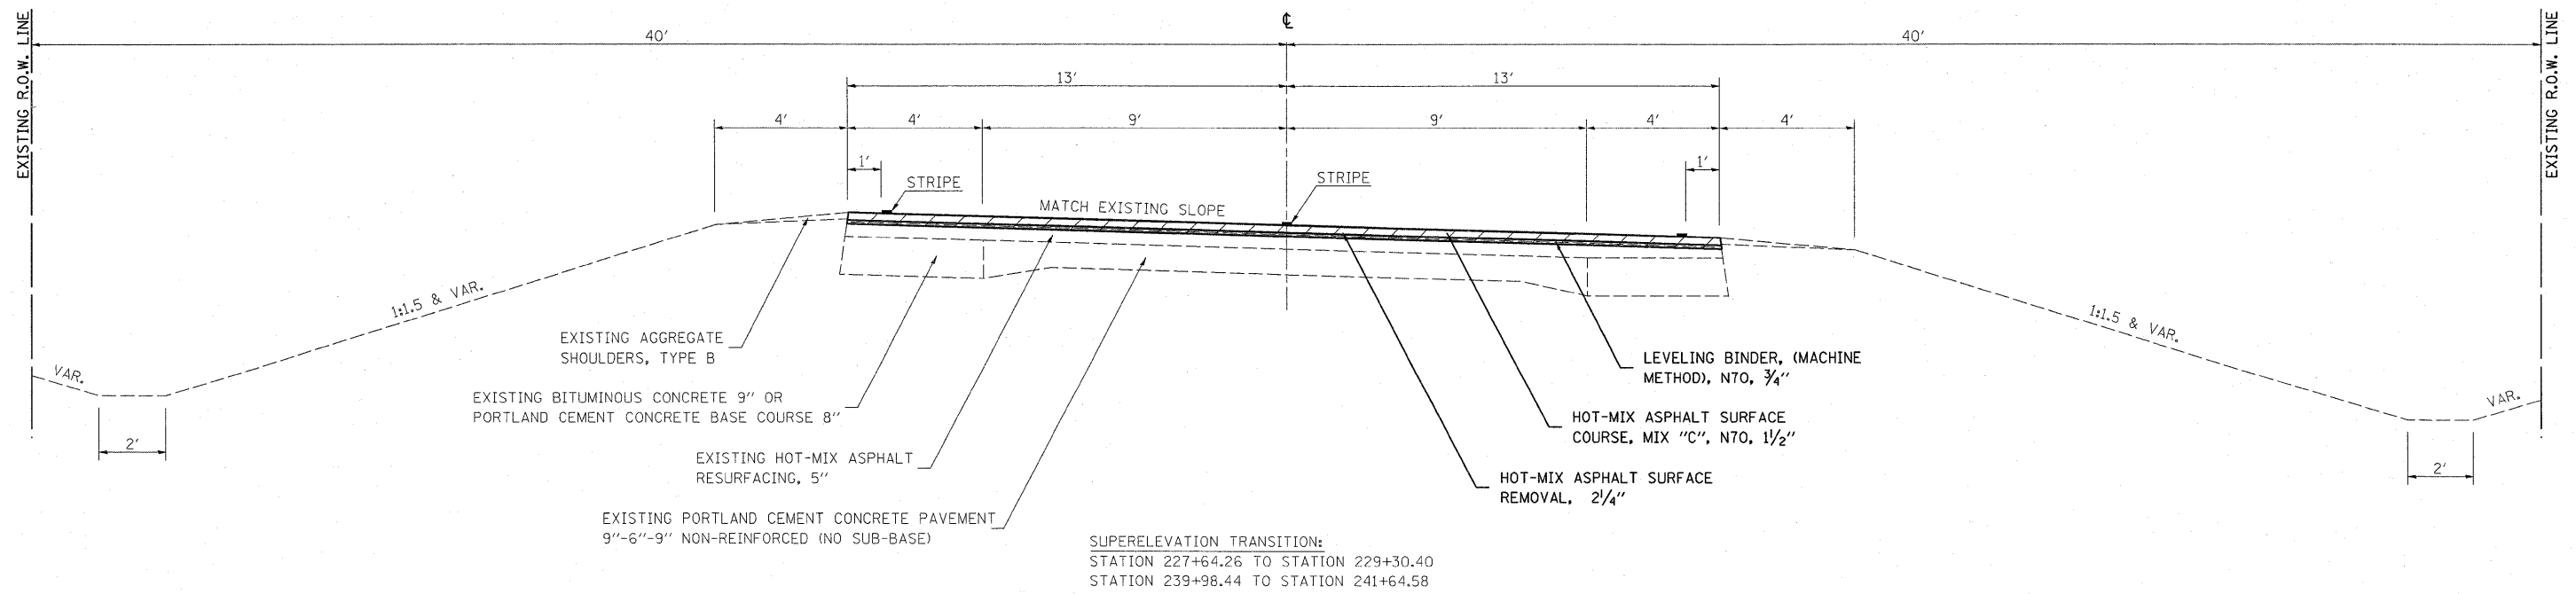

FILE NAME =	USER NAME = steffermk	DESIGNED -	REVISED -	STATE OF ILLINOIS DEPARTMENT OF TRANSPORTATION	TYPICAL SECTIONS			F.A.P. RTE. 773	SECTION	COUNTY Cumberland	TOTAL SHEETS 26	SHEET NO. 11
et\pwork\PWIDOT\STEFFENMK\d0123229\d	74379-ah-t-tp.dgn	DRAWN -	REVISED -		SCALE:	SHEET NO.	OF SHEETS	STA.	TO STA.	CONTRACT NO. 74379	ILLINOIS FED. AID PROJECT	
	PLOT SCALE = 20,0000' / IN.	CHECKED -	REVISED -								*110RS-1,(111,111)RS-2,F-ZRS-1	
	PLOT DATE = 2/6/2009	DATE -	REVISED -									