


EXIST. CURVECURV20  
 PI STA. =104+57.68  
 $\Delta$  =40° 27' 07" (LT)  
 D =5° 19' 51"  
 R =1,074.78'  
 T =396.00'  
 L =758.82'  
 E =70.63'  
 e = ----  
 T.R. = ----  
 S.E. RUN = ----  
 P.C. STA. =100+61.68  
 P.T. STA. =108+20.50

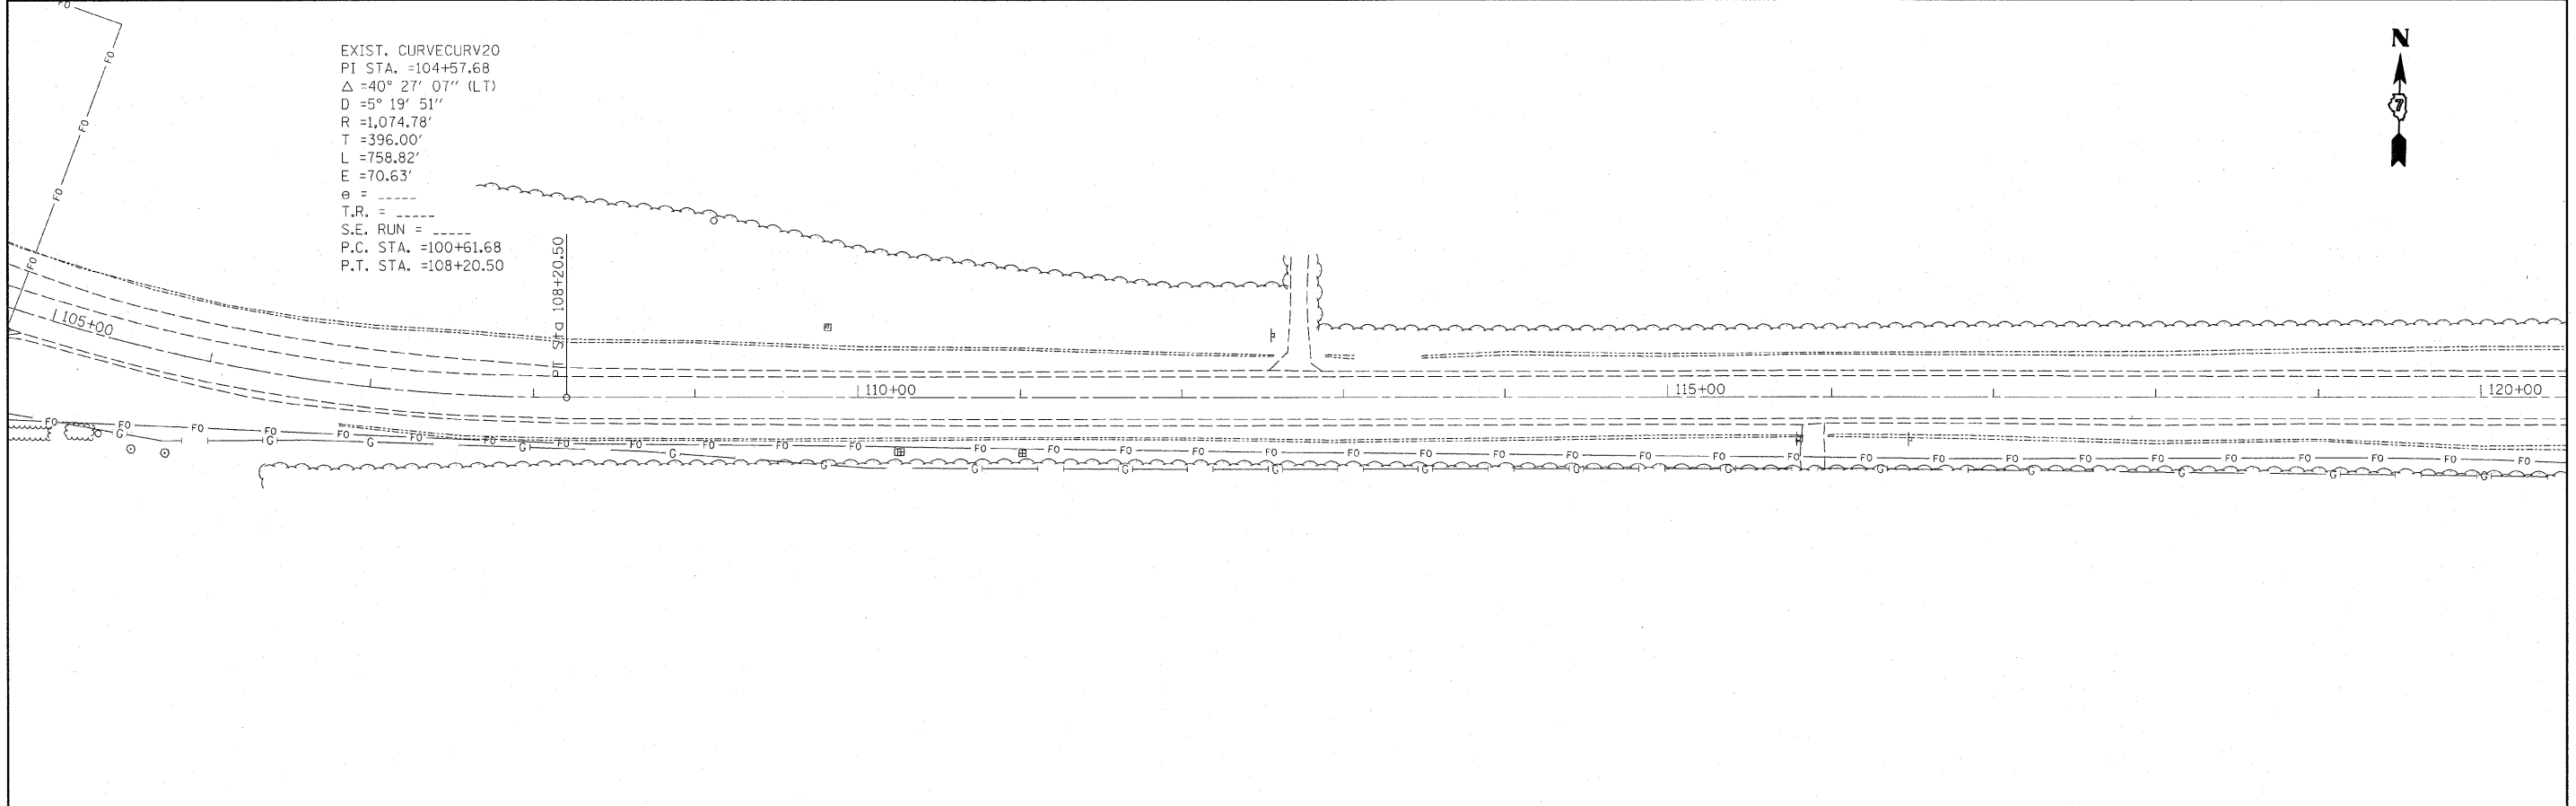

EXIST. CURVECURV20  
 PI STA. =104+57.68  
 $\Delta$  =40° 27' 07" (LT)  
 D =5° 19' 51"  
 R =1,074.78'  
 T =396.00'  
 L =758.82'  
 E =70.63'  
 e = ----  
 T.R. = ----  
 S.E. RUN = ----  
 P.C. STA. =100+61.68  
 P.T. STA. =108+20.50

|  |   |                       |                           |   |                         |                           |                    |              |                      |                    |                 |
|--|---|-----------------------|---------------------------|---|-------------------------|---------------------------|--------------------|--------------|----------------------|--------------------|-----------------|
| FILE NAME =<br>c:\p\work\p\w\DOT\STEFFEN\K\d0123229\ | USER NAME = steffennk<br>74379-shr-plan.dgn | DESIGNED -<br>DRAWN - | REVISED -<br>REVISED -    | <b>STATE OF ILLINOIS<br/>DEPARTMENT OF TRANSPORTATION</b> | <b>PLAN SHEETS</b>      |                           | F.A.P. RTE.<br>773 | SECTION<br>• | COUNTY<br>Cumberland | TOTAL SHEETS<br>26 | SHEET NO.<br>21 |
| PLOT SCALE = 50,0000 ' / IN.                         | CHECKED -                                   | REVISED -             | SCALE: 1"=50'             |   | SHEET NO. 4 OF 9 SHEETS | STA. 90+00 TO STA. 120+00 | CONTRACT NO. 74379 |              |                      |                    |                 |
| PLOT DATE = 2/6/2009                                 | DATE -                                      | REVISED -             | ILLINOIS FED. AID PROJECT |   |                         |                           |                    |              |                      |                    |                 |
| *110RS-1,(111,111)XRS-2,F-ZRS-1                      |   |                       |                           |   |                         |                           |                    |              |                      |                    |                 |