
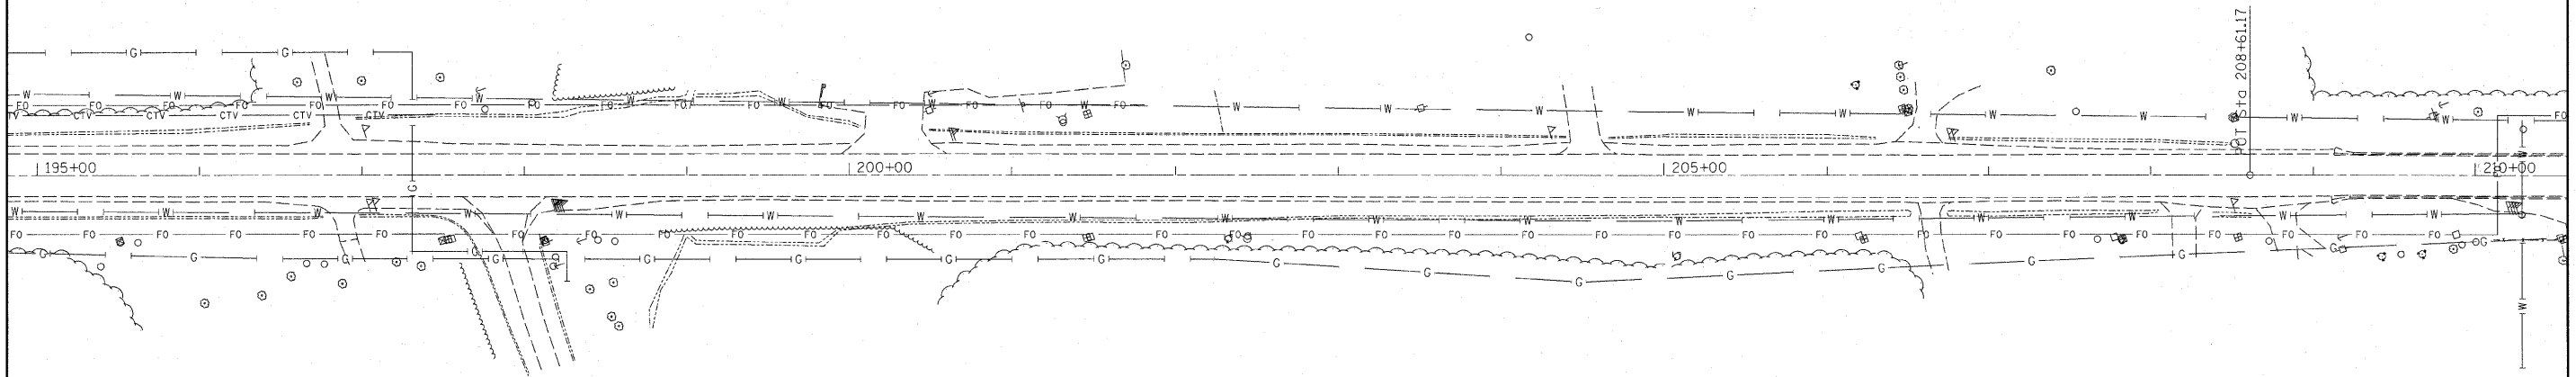


EXIST. CURVE CURV24  
 PI STA. =178+70.36  
 $\Delta$  =19° 16' 32" (RT)  
 D =2° 00' 02"  
 R =2,864.07'  
 T =486.37'  
 L =963.54'  
 E =41.00'  
 e = ----  
 T.R. = ----  
 S.E. RUN = ----  
 P.C. STA. =173+84.00  
 P.T. STA. =183+47.54

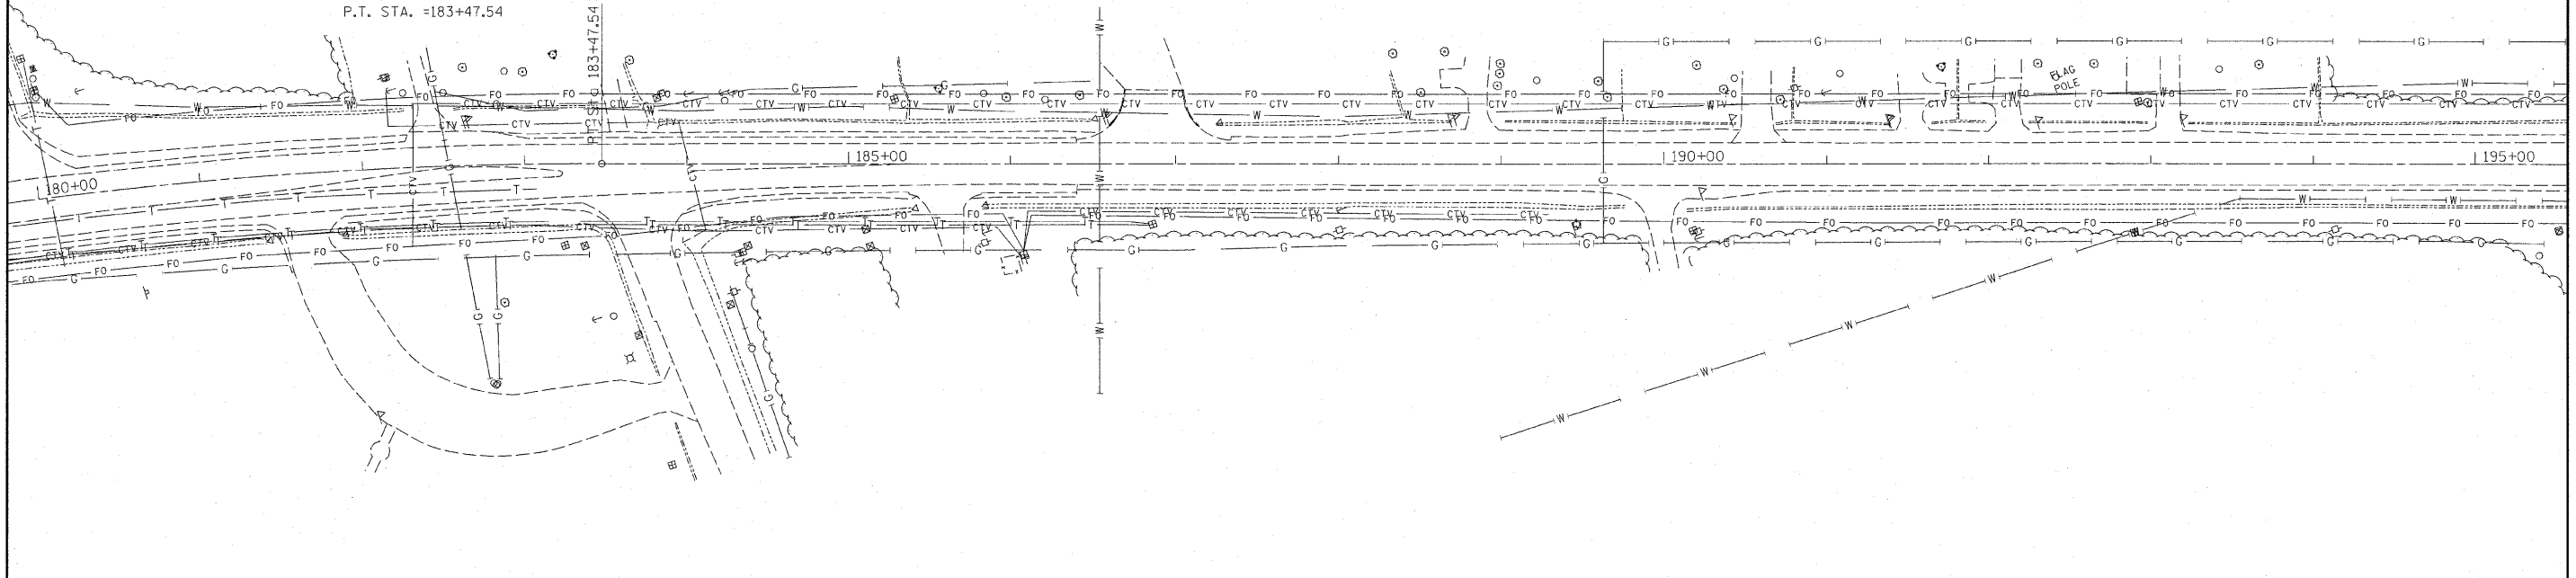

FILE NAME =  
 c:\pw\_work\PW\DOT\STEFFENMK\d0123229\0

USER NAME = staffenmk  
 74379-shr-plan.dgn  
 PLOT SCALE = 50.0000' / IN.  
 PLOT DATE = 2/6/2009

DESIGNED -  
 DRAWN -  
 CHECKED -  
 DATE -

REVISED -  
 REVISED -  
 REVISED -  
 REVISED -

**STATE OF ILLINOIS  
 DEPARTMENT OF TRANSPORTATION**

**PLAN SHEETS**

SCALE: 1"=50' SHEET NO. 7 OF 9 SHEETS STA. 180+00 TO STA. 210+00

F.A.P. RTE.	SECTION	COUNTY	TOTAL SHEETS	SHEET NO.
773	.	Cumberland	26	24
CONTRACT NO. 74379				
ILLINOIS FED. AID PROJECT				