



## DETAIL OF MEDIAN CROSSOVER PLAN VIEW

TO BE USED:

STATION	A (FOOT)	B (FOOT)	C (FOOT)
20+00	23.6	32.5	56.3
76+35	24.1	33.7	52.1
215+69	18.5	36.8	56.5
328+36	22.7	37.4	54.5
456+16	22.0	28.8	45.9

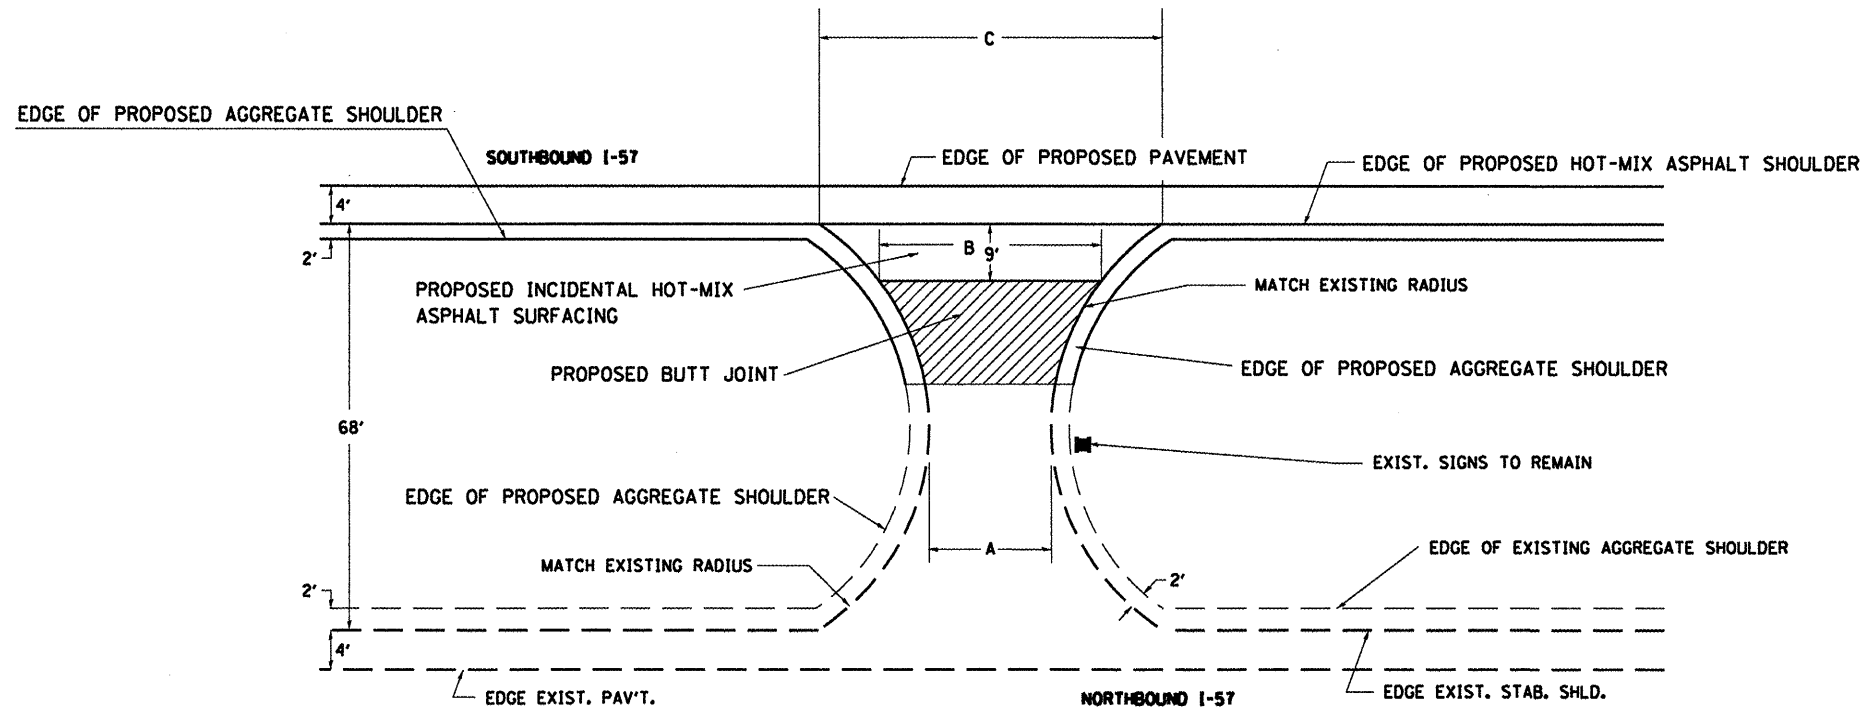

## DETAIL OF MEDIAN CROSSOVER CROSS SECTIONAL VIEW

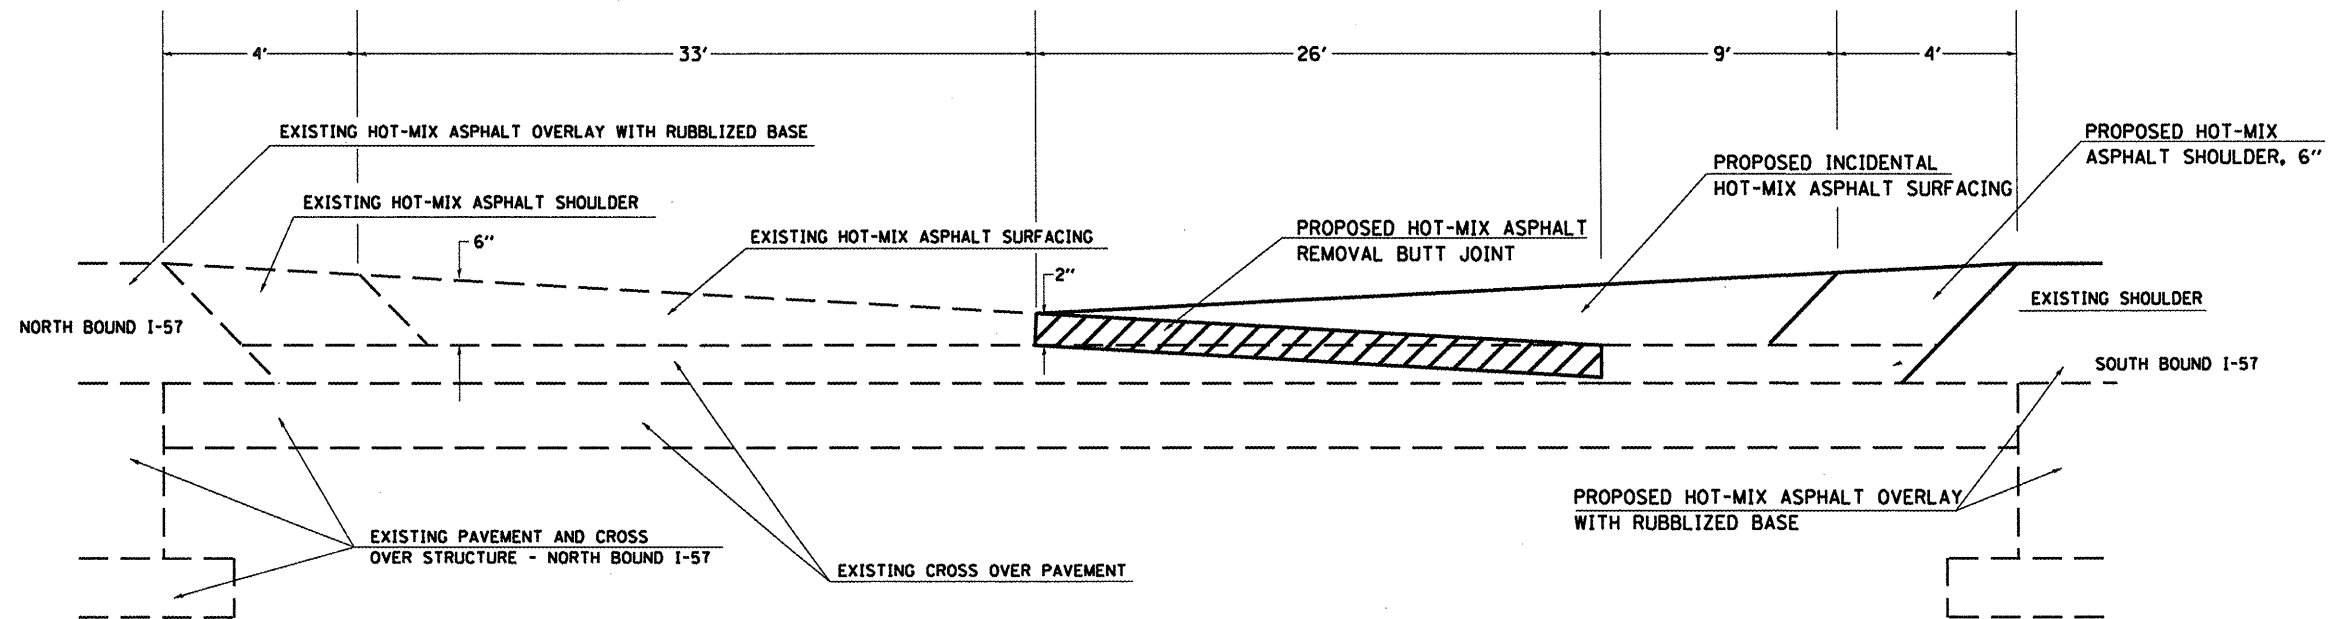

FILE NAME = #FILEL#	USER NAME = #USER#	DESIGNED -	REVISED -	<b>STATE OF ILLINOIS DEPARTMENT OF TRANSPORTATION</b>	<b>MEDIAN CROSSOVER RESURFACING DETAIL</b>	F.A.I. RTE. 57	SECTION •	COUNTY FRANKLIN	TOTAL SHEETS 47	SHEET NO. 41
	PLOT SCALE = #SCALE#	CHECKED -	REVISED -	SCALE: SHEET NO. OF SHEETS STA. TO STA.		CONTRACT NO. 78112				
	PLOT DATE = #DATE#	DATE -	REVISED -	FED. ROAD DIST. NO. ILLINOIS FED. AID PROJECT 28-1,1-1,1-2,2-1,3,3SIRS-2						