


BUTT JOINT DETAIL


I-57 SOUTHBOUND

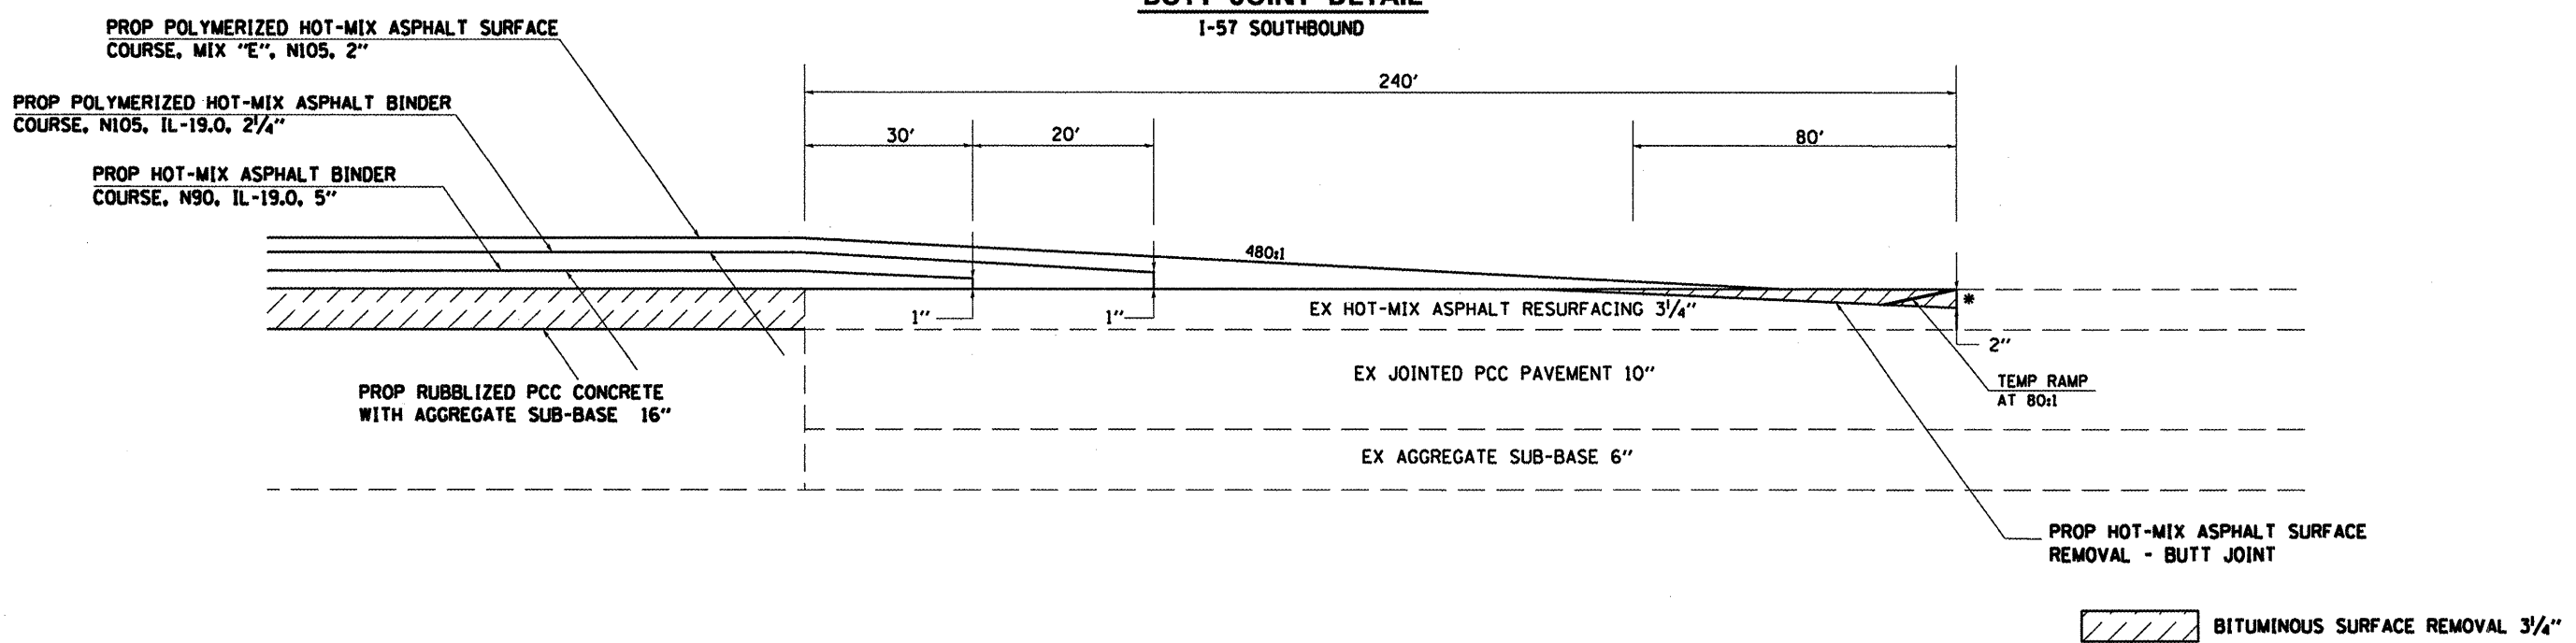

*THE COST OF THIS SAWCUT SHALL BE INCLUDED IN THE COST OF THE BITUMINOUS SURFACE REMOVAL 1/2"

BUTT JOINT DETAIL

I-57 SOUTHBOUND
(FOR STAGING)

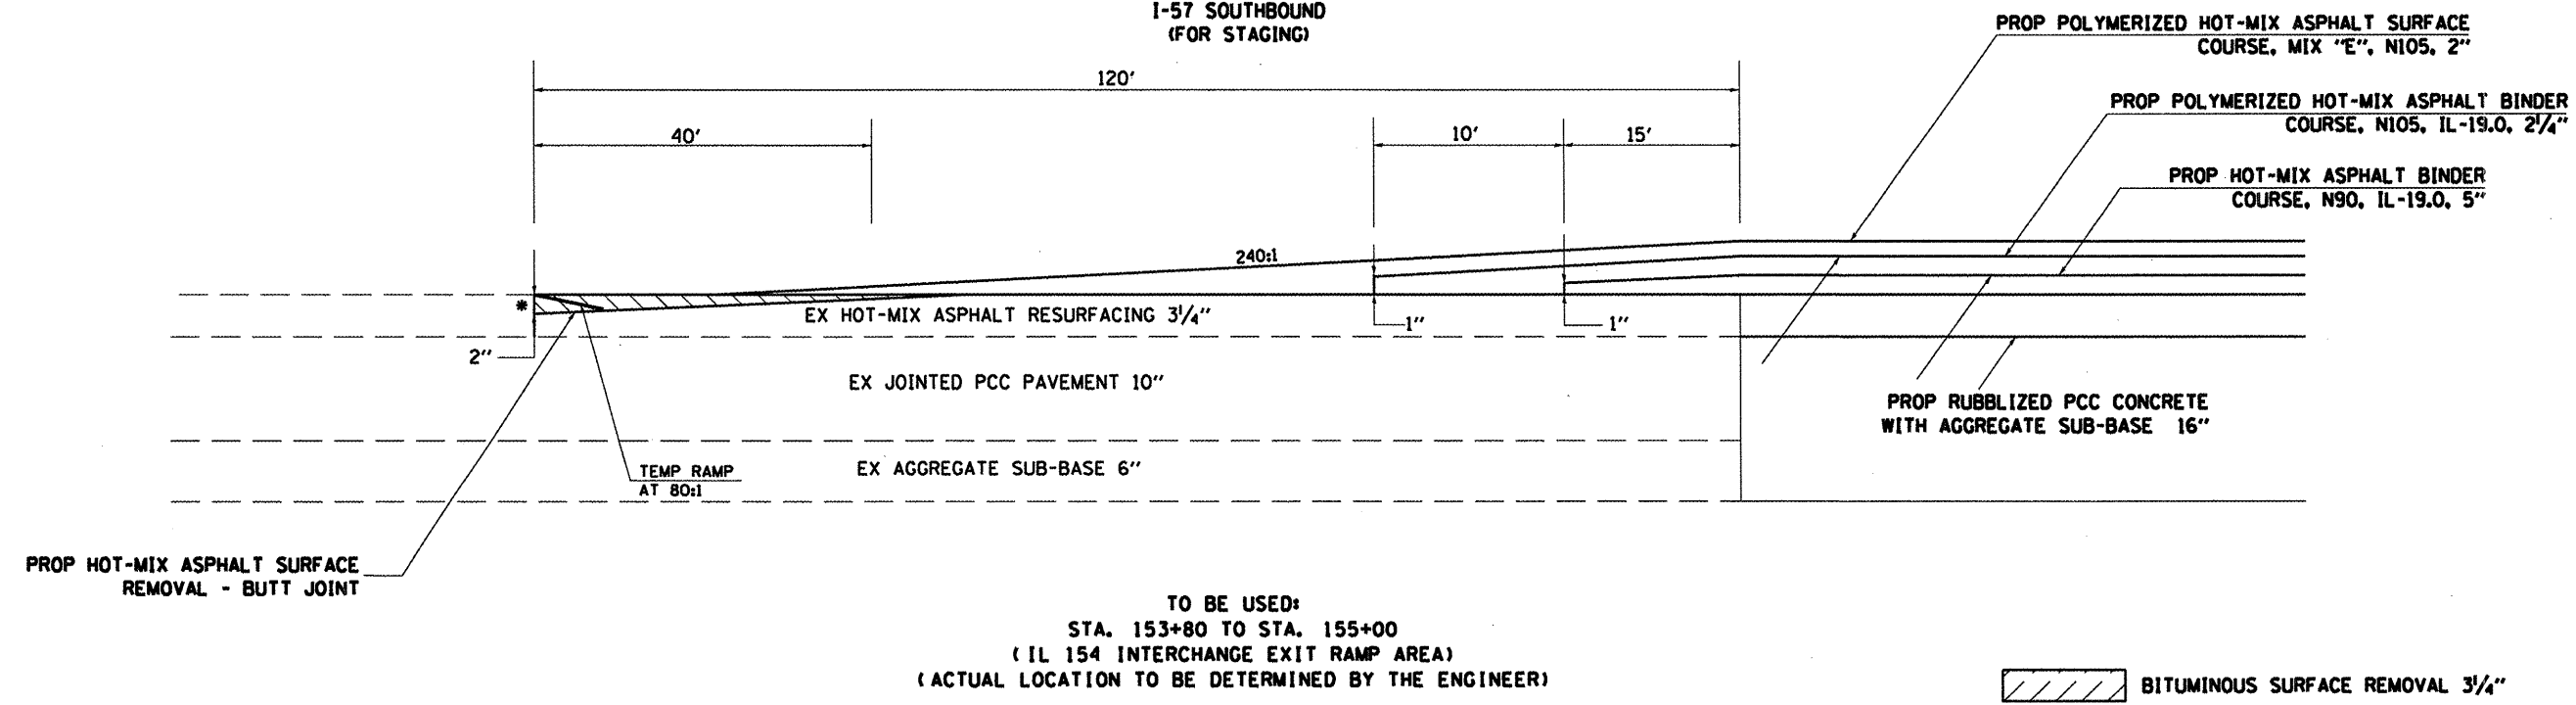

*THE COST OF THIS SAWCUT SHALL BE INCLUDED IN THE COST OF THE BITUMINOUS SURFACE REMOVAL 1/2"

FILE NAME =	USER NAME = #USER#	DESIGNED -	REVISED -	STATE OF ILLINOIS DEPARTMENT OF TRANSPORTATION	BUTT JOINT DETAIL			F.A.I. RTE.	SECTION	COUNTY	TOTAL SHEETS	SHEET NO.
#FILE#		DRAWN -	REVISED -		57		FRANKLIN	47	42			
	PLOT SCALE = #SCALE#	CHECKED -	REVISED -		CONTRACT NO. 78112							
	PLOT DATE = #DATE#	DATE -	REVISED -		ILLINOIS FED. AID PROJECT							
					28-11.1-1.1-2.2.2-1.3,SSRS-2							
				SCALE:	SHEET NO.	OF	SHEETS	STA.	TO STA.			