


**RESURFACING TRANSITION**

I-57 NORTHBOUND

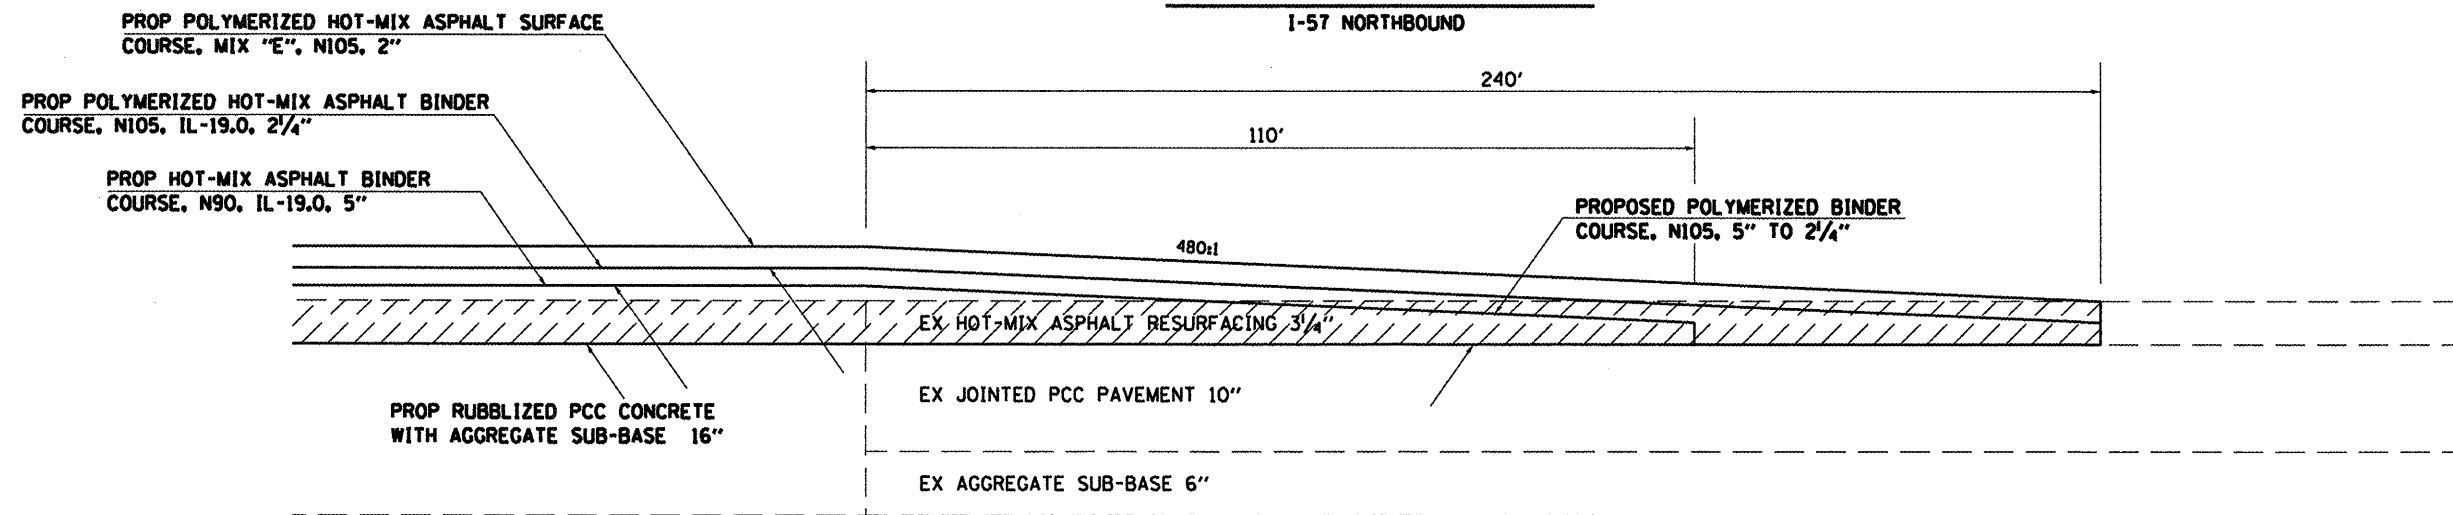

TO BE USED:  
 STA. 99+48.5 TO STA. 101+88.5  
 STA. 103+51.5 TO STA. 105+91.5  
 STA. 301+42 TO STA. 303+82  
 STA. 305+06 TO STA. 307+46

 BITUMINOUS SURFACE REMOVAL 3/4"

FILE NAME =	USER NAME = #USER*	DESIGNED -	REVISED -	<b>STATE OF ILLINOIS DEPARTMENT OF TRANSPORTATION</b>	<b>RESURFACING TRANSITIONS DETAIL</b>			F.A.I. RTE.	SECTION	COUNTY	TOTAL SHEETS	SHEET NO.
#FILE#		DRAWN -	REVISED -					57	.	FRANKLIN	47	44
PLOT SCALE = #SCALE*		CHECKED -	REVISED -		SCALE: SHEET NO. OF SHEETS STA. TO STA.			ILLINOIS FED. AID PROJECT				
PLOT DATE = #DATE*		DATE -	REVISED -					CONTRACT NO. 78112				