



TYPICAL PAVEMENT MARKINGS AT ENTRANCE RAMP

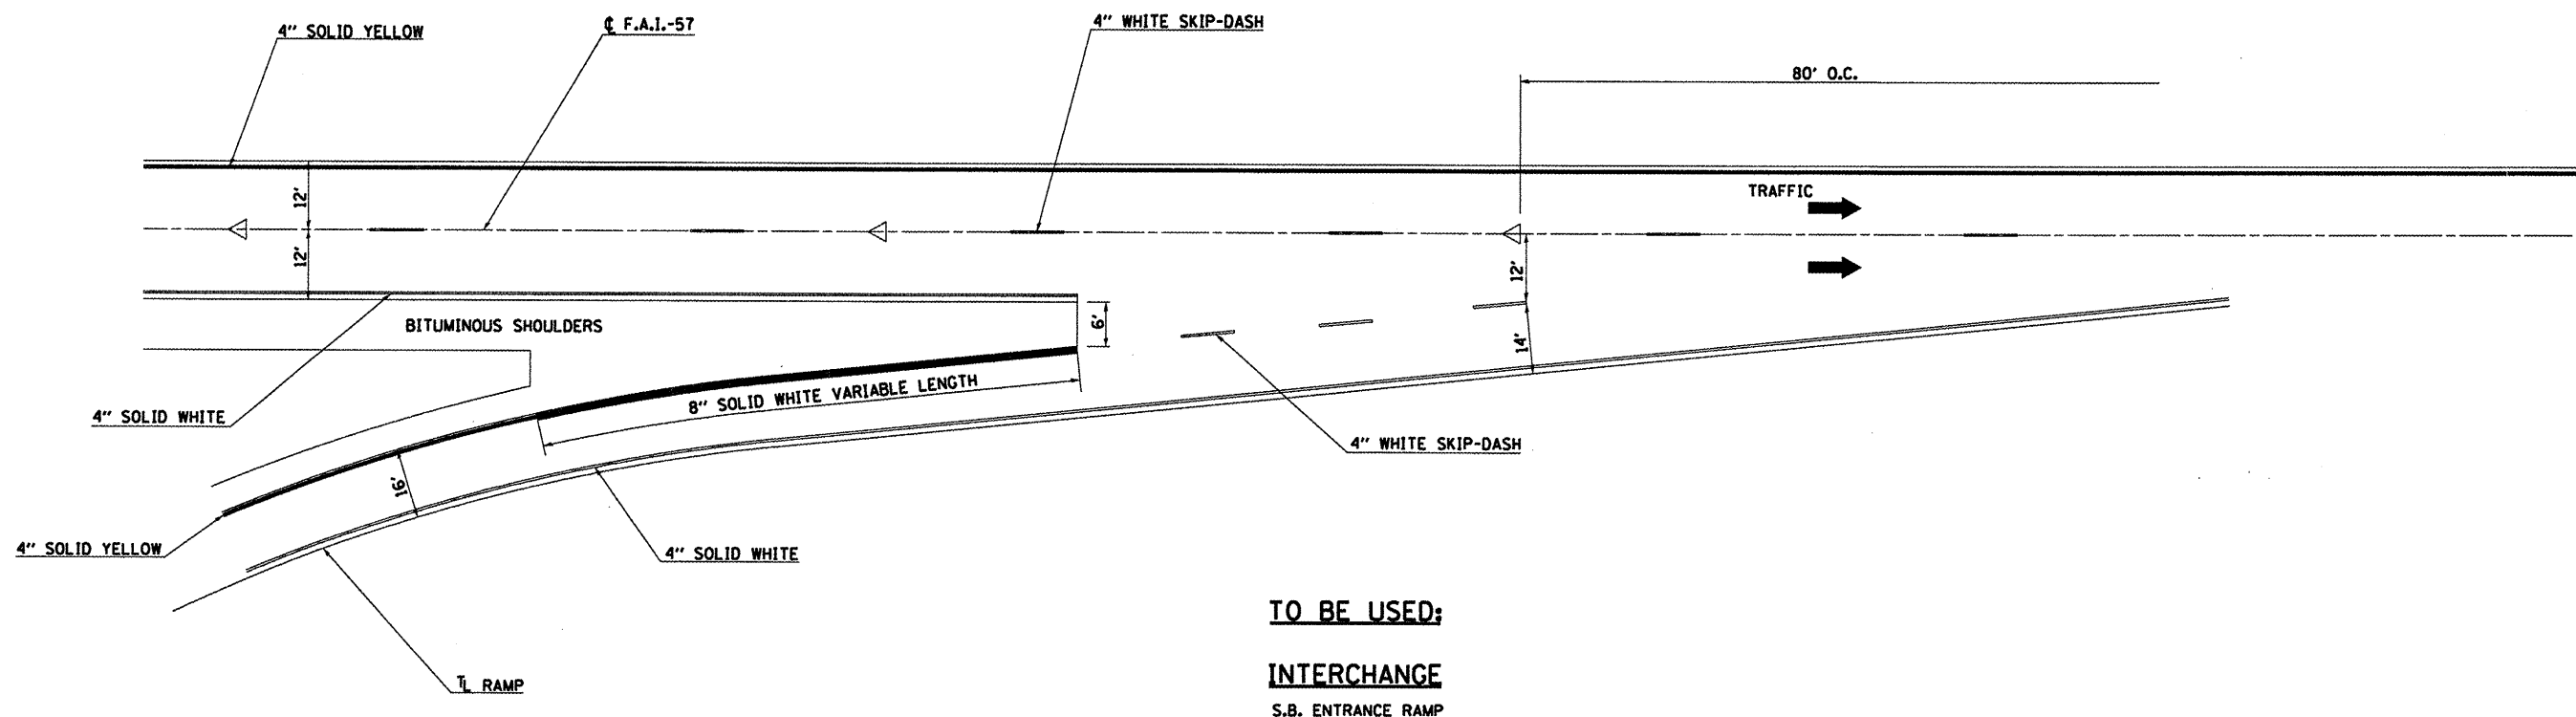

DETAIL OF TRAFFIC CONTROL AT ENTRANCE RAMP

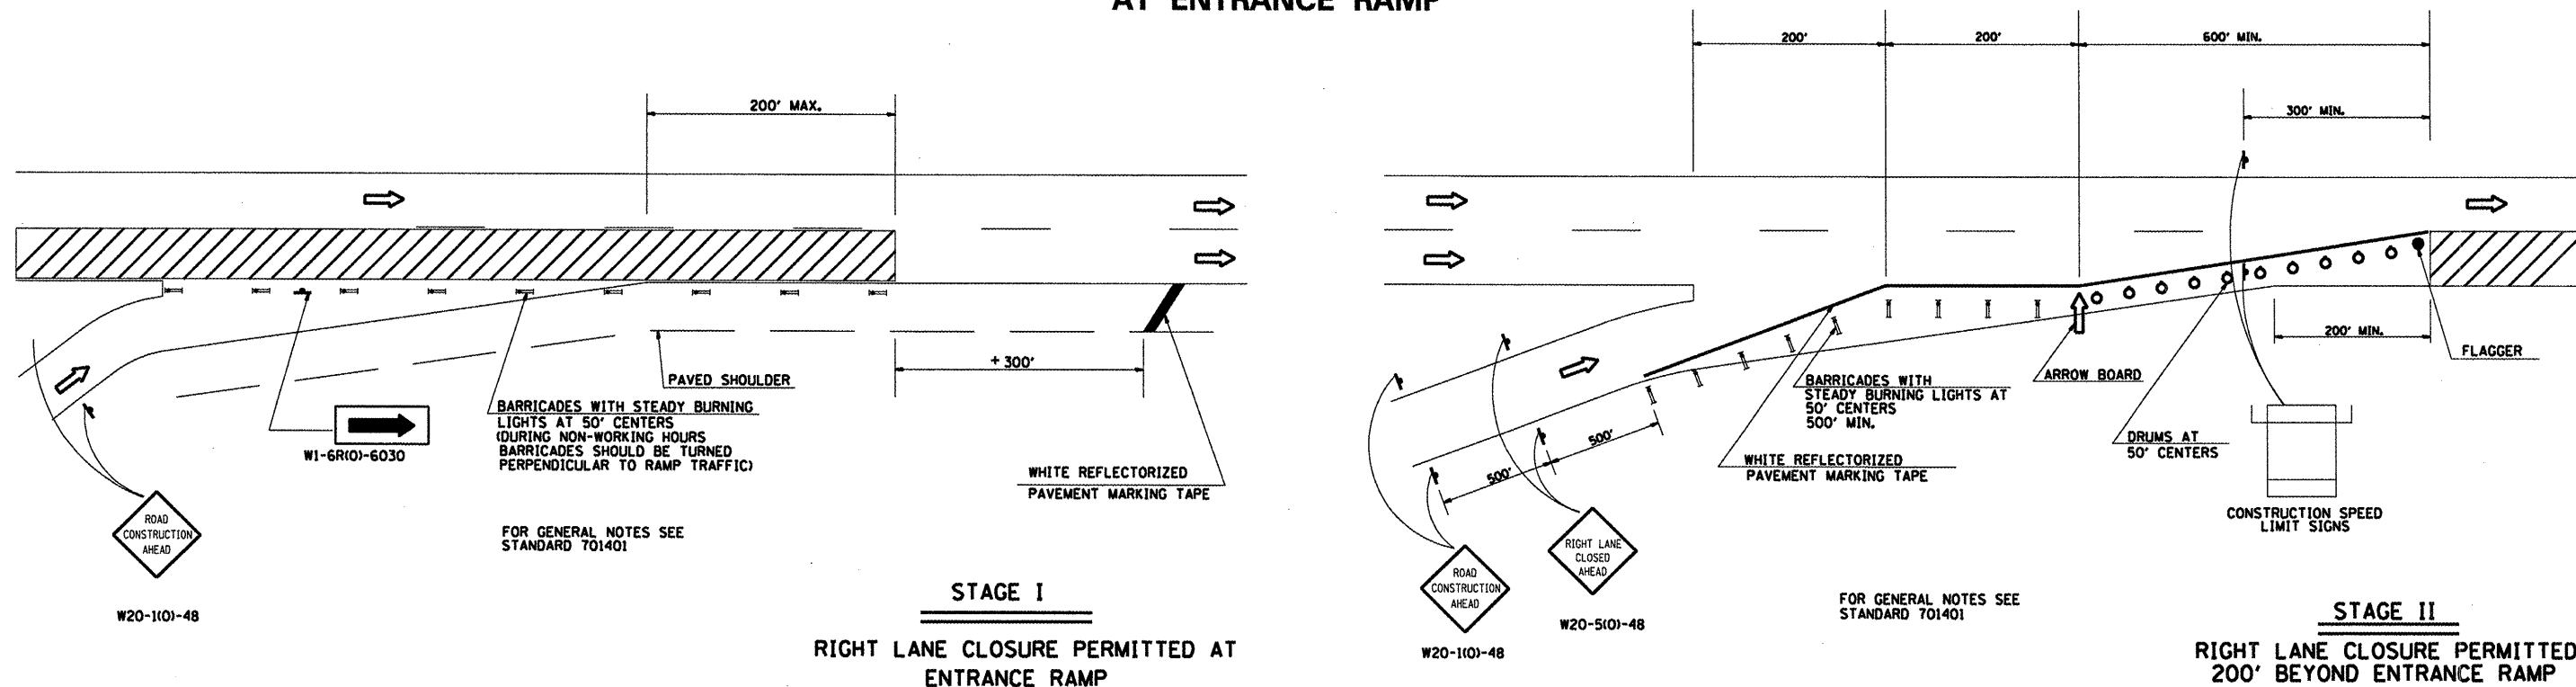

FILE NAME =	USER NAME = #USER#	DESIGNED -	REVISED -	STATE OF ILLINOIS DEPARTMENT OF TRANSPORTATION	PAVEMENT MARKING AND TRAFFIC CONTROL ON RAMPS	F.A.I. RTE.	SECTION	COUNTY	TOTAL SHEETS	SHEET NO.	
#FILEL#		DRAWN -	REVISED -			57		FRANKLIN	47	45	
		CHECKED -	REVISED -			CONTRACT NO. 78112					
		DATE -	REVISED -			ILLINOIS FED. AID PROJECT					
					SCALE:	SHEET NO. OF SHEETS STA.		TO STA.			