


F.A.S. RTE	SECTION	COUNTY	TOTAL SHEETS	SHEET NO.
1197	105 BR-2	WHITESIDE	59	49
STA. 227+90.64		TO STA. 228+13.07		
FED. ROAD DIST. NO. ILLINOIS FED. AID PROJECT				
CONTRACT 64421				

DATE	
BY	
FINAL SURVEY	
NOTE BOOK	
NO.	

DATE	
BY	
ORIGINAL SURVEY	
NOTE BOOK	
NO.	

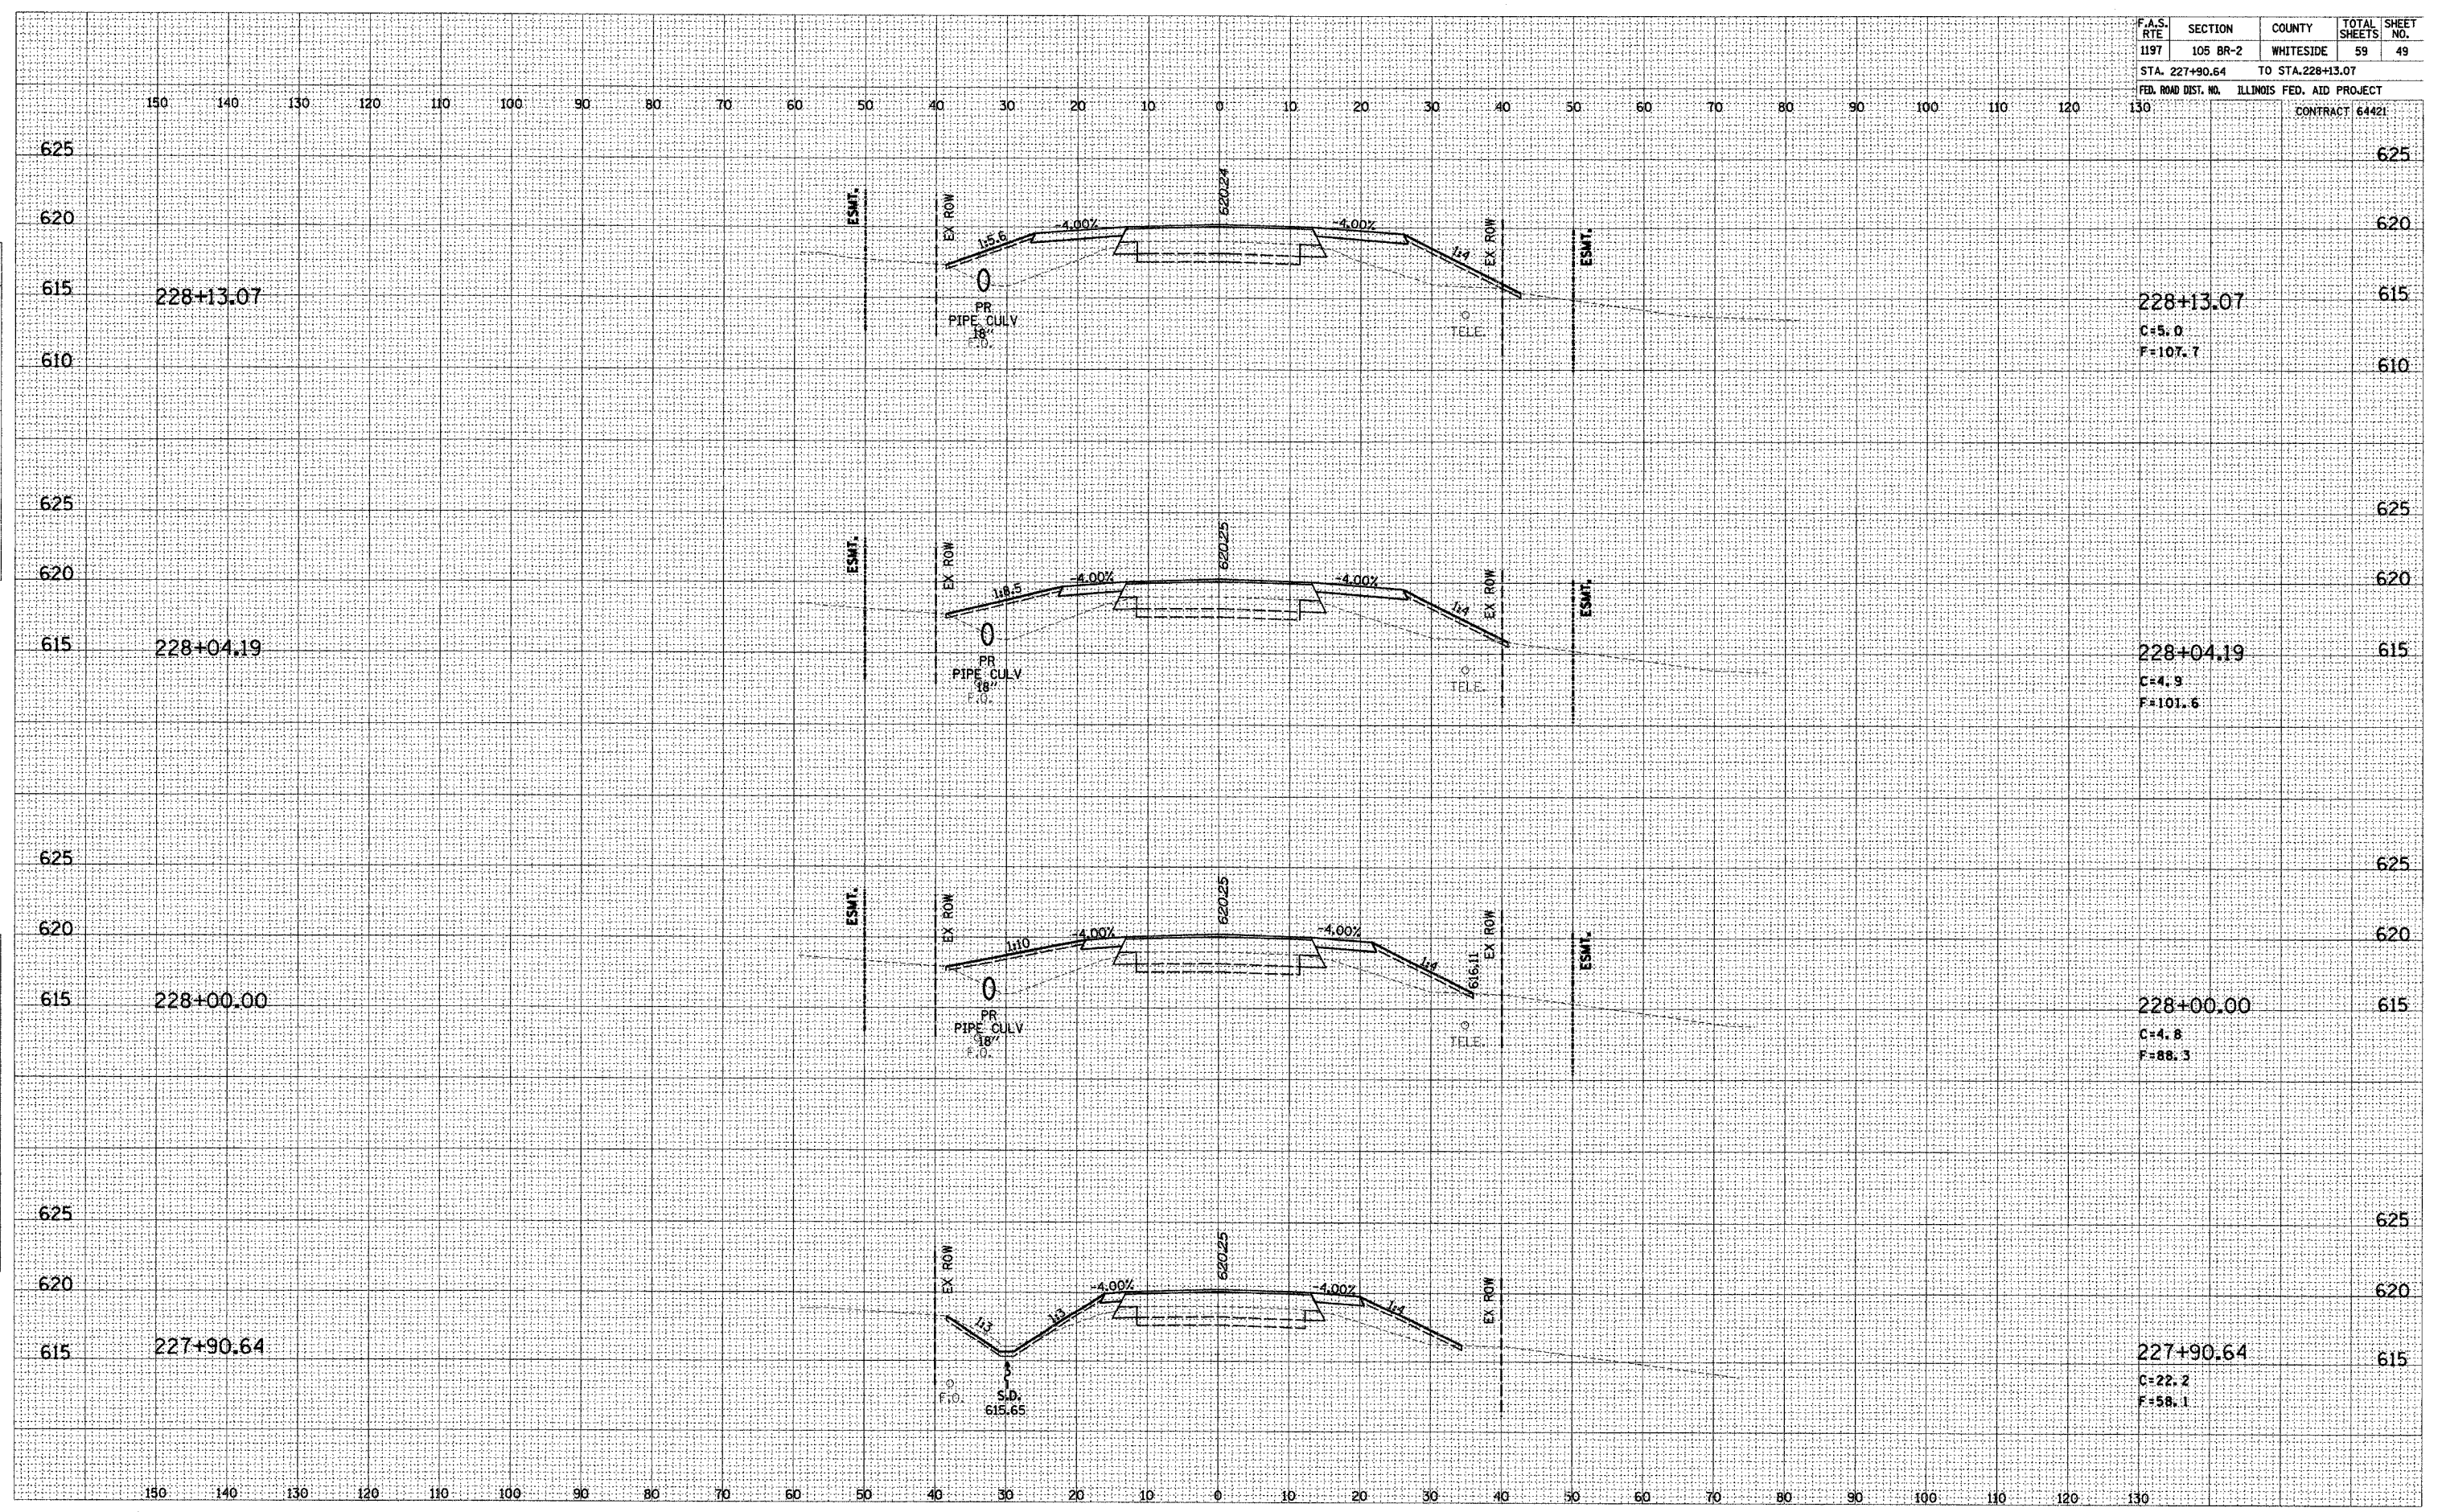

PLOT DATE: 11/5/2004 10:57:21 AM D05499AXM1.DGN

MOLINE ROAD STA 227+90.64 TO STA 228+13.07