


F.A.S. RTE	SECTION	COUNTY	TOTAL SHEETS	SHEET NO.
1197	105 BR-2	WHITESIDE	59	51
STA. 228+71.72		TO STA. 229+01.72		
FED. ROAD DIST. NO.		ILLINOIS FED. AID PROJECT		
CONTRACT 64421				

FINAL SURVEY	SUPERVISED	DATE
NOTE BOOK NO.	PLOTTED	
	TEMPLATE	
	AREAS CHECKED	

ORIGINAL SURVEY	SUPERVISED	DATE
NOTE BOOK NO.	PLOTTED	
	TEMPLATE	
	AREAS CHECKED	

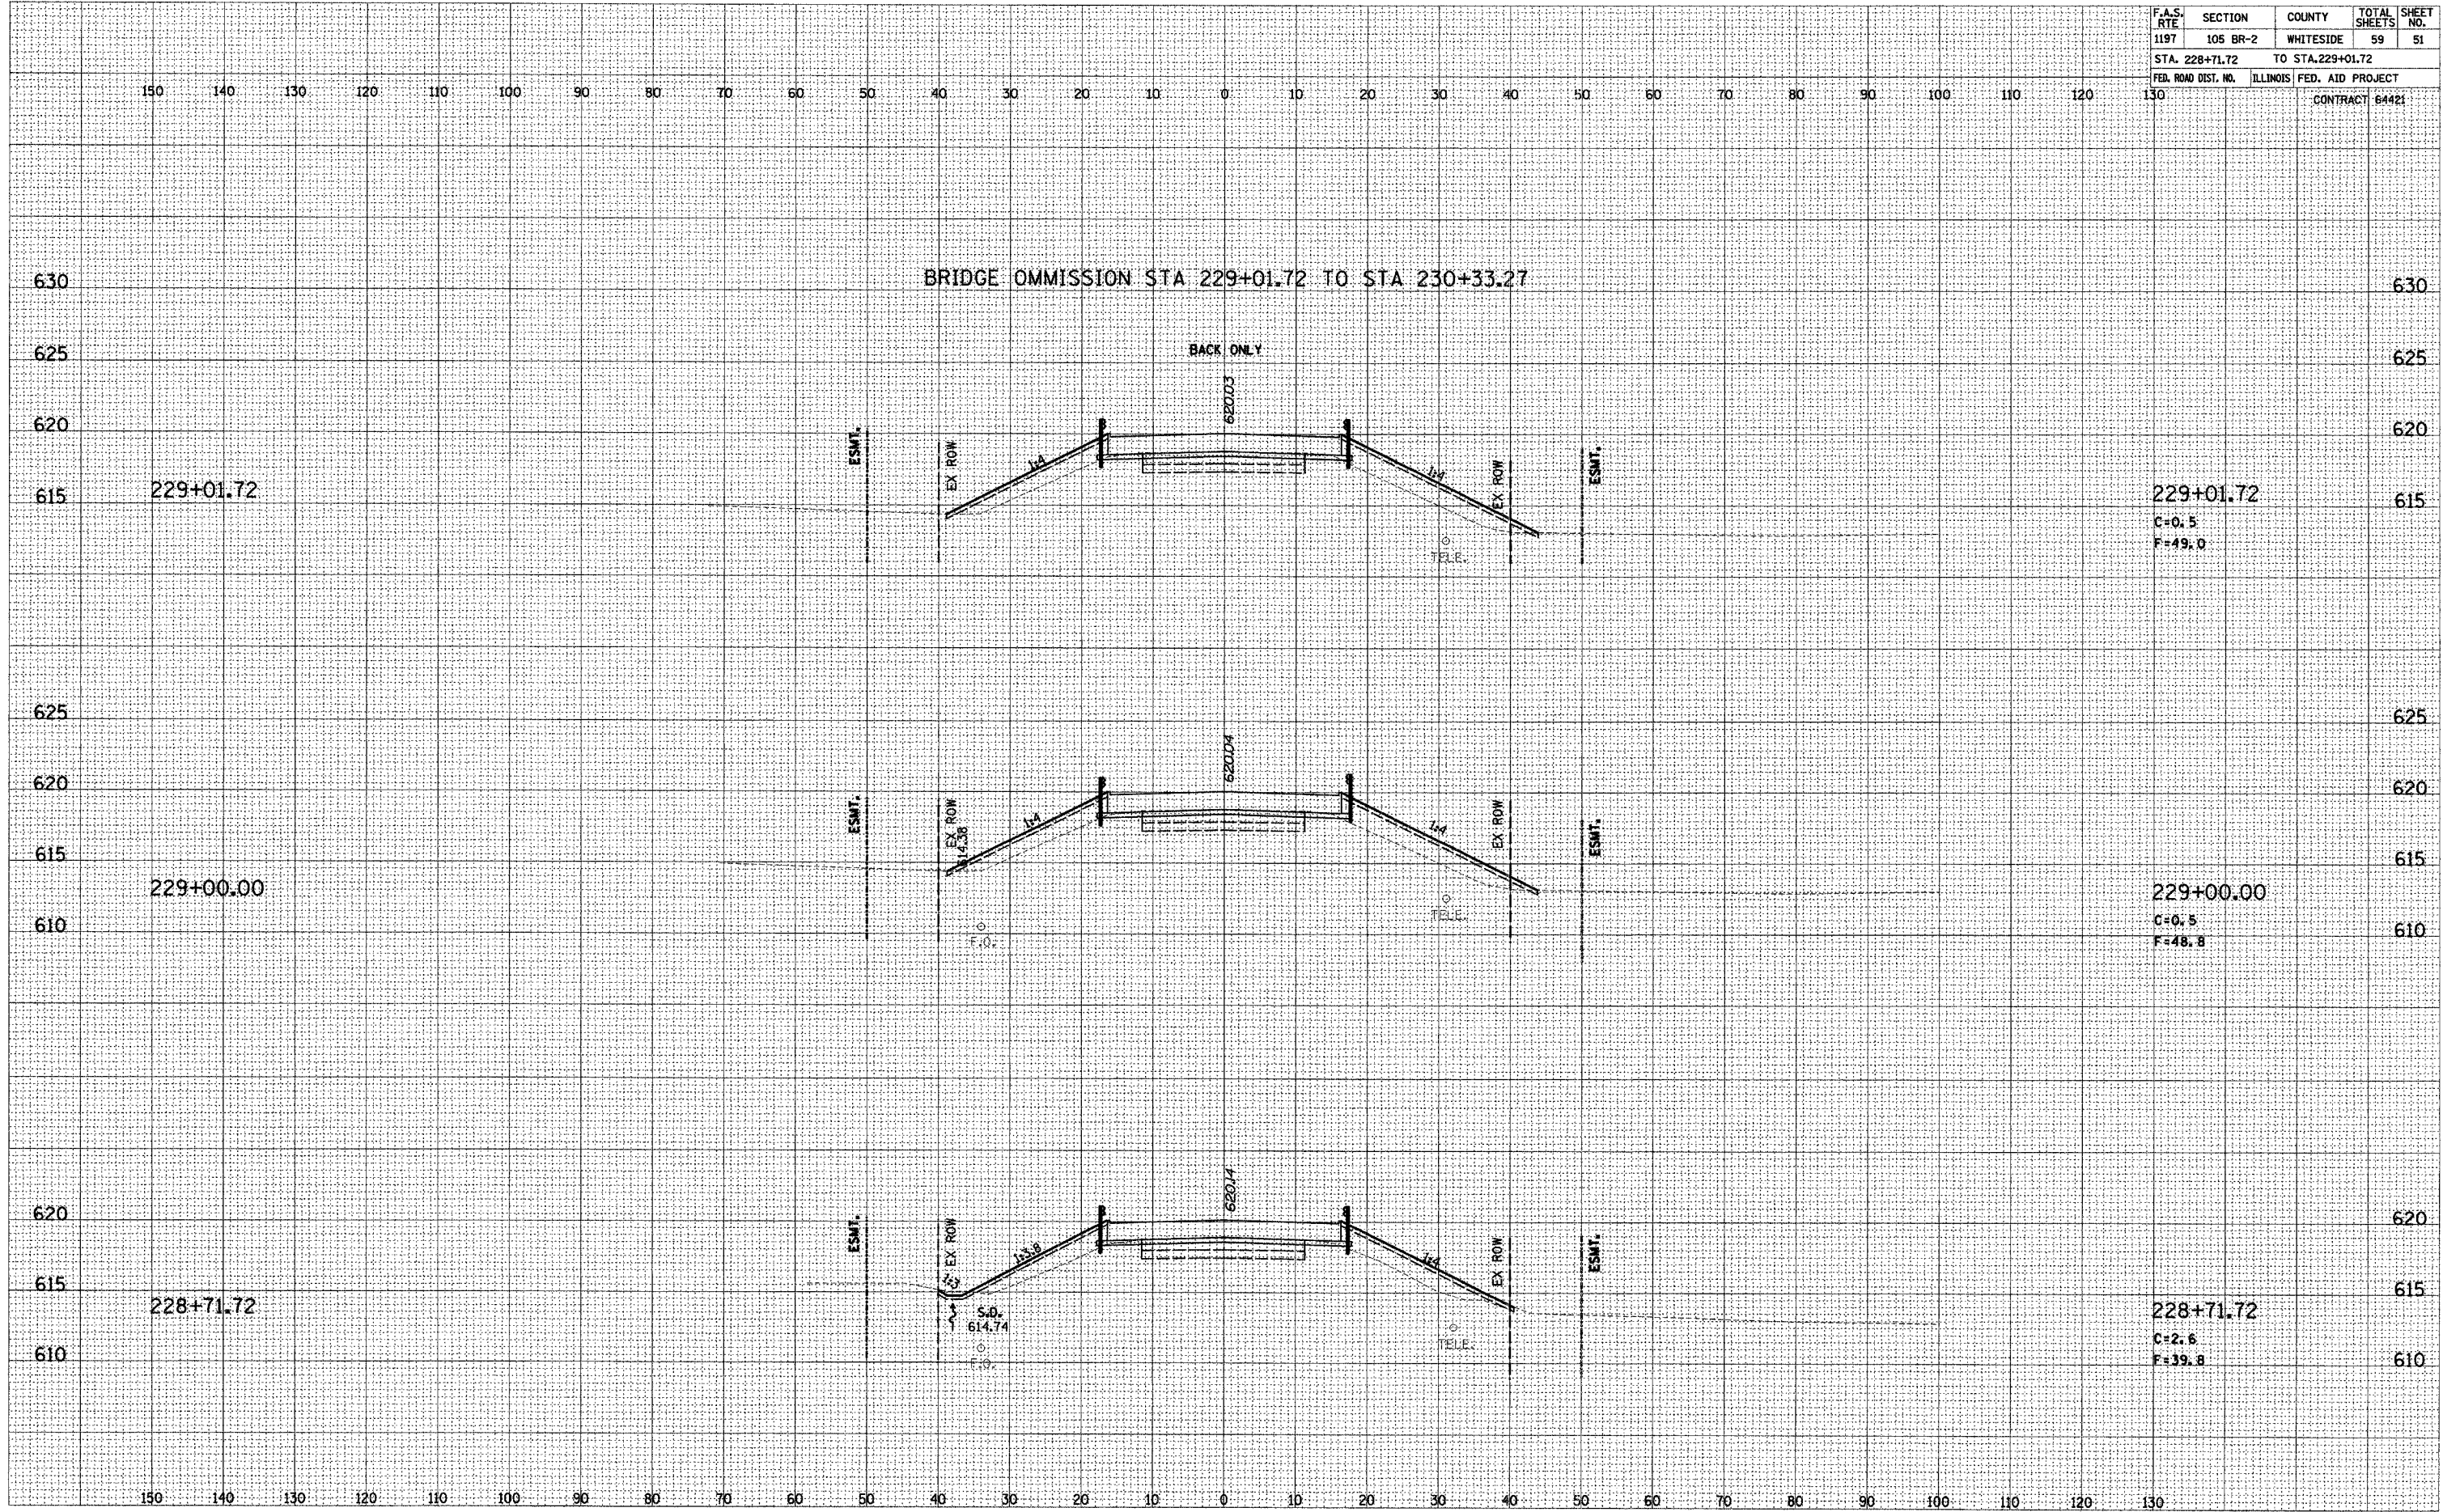

PLOT DATE: 11/5/2004 10:57:37 AM D05499AXMI.DGN

MOLINE ROAD STA 228+71.72 TO STA 229+01.72