


F.A.S. RTE	SECTION	COUNTY	TOTAL SHEETS	SHEET NO.
1197	105 BR-2	WHITESIDE	59	53
STA. 230+80.81		TO STA. 231+21.91		
FED. ROAD DIST. NO.		ILLINOIS FED. AID PROJECT		
CONTRACT 64421				

DATE	BY
DATE	BY
DATE	BY
DATE	BY

DATE	BY
DATE	BY
DATE	BY
DATE	BY

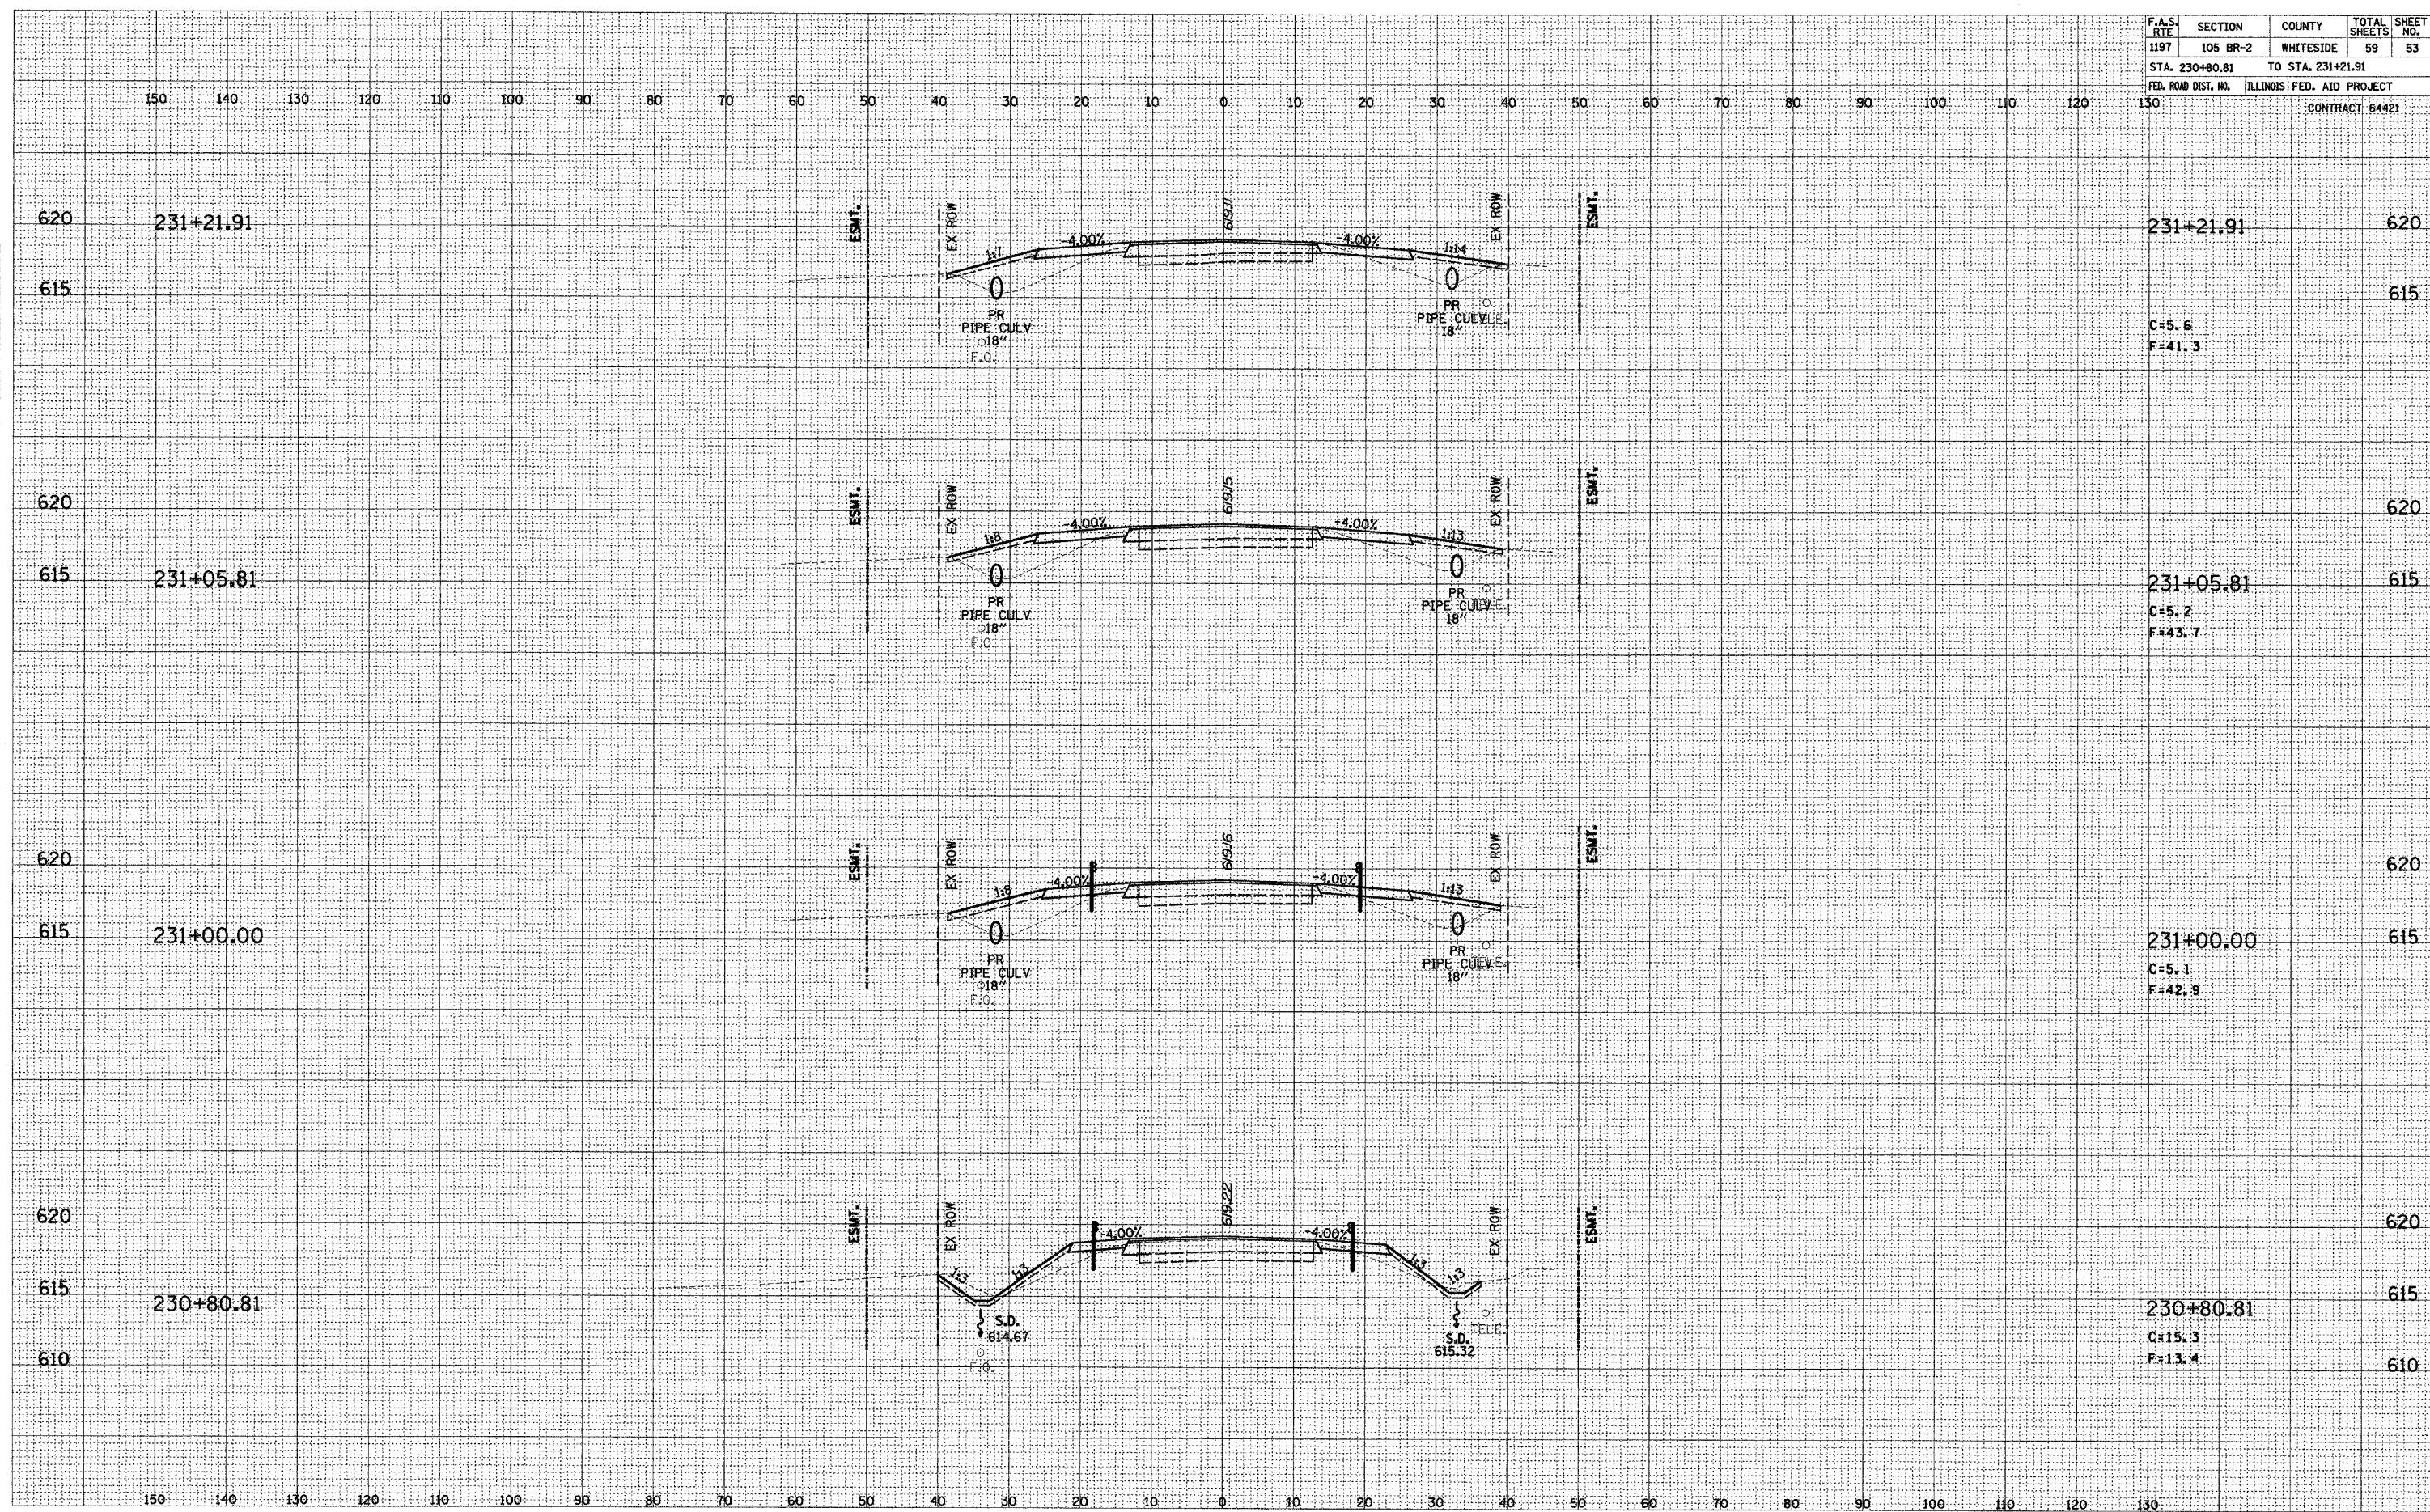

STATIONING	ELEVATION	DATA	STATIONING	ELEVATION
231+21.91	620		231+21.91	620
	615	C=5.6 F=41.3		615
231+05.81	620		231+05.81	620
	615	C=5.2 F=43.7		615
231+00.00	620		231+00.00	620
	615	C=5.1 F=42.9		615
230+80.81	620		230+80.81	620
	615	C=15.3 F=13.4		615
	610			610

PLOT DATE: 11/5/2004 10:57:51 AM D05499AXM1.DGN

MOLINE ROAD STA 230+80.81 TO STA 231+21.91