


64421

F.A.S. RTE	SECTION	COUNTY	TOTAL SHEETS	SHEET NO.
1197	105-T	WHITESIDE	59	59
STA. 429+00.00 TO STA. 429+62.04				
FED. ROAD DIST. NO.			ILLINOIS FED. AID PROJECT	

BY	DATE
SURVEYED	

BY	DATE
ORIGINAL SURVEY	

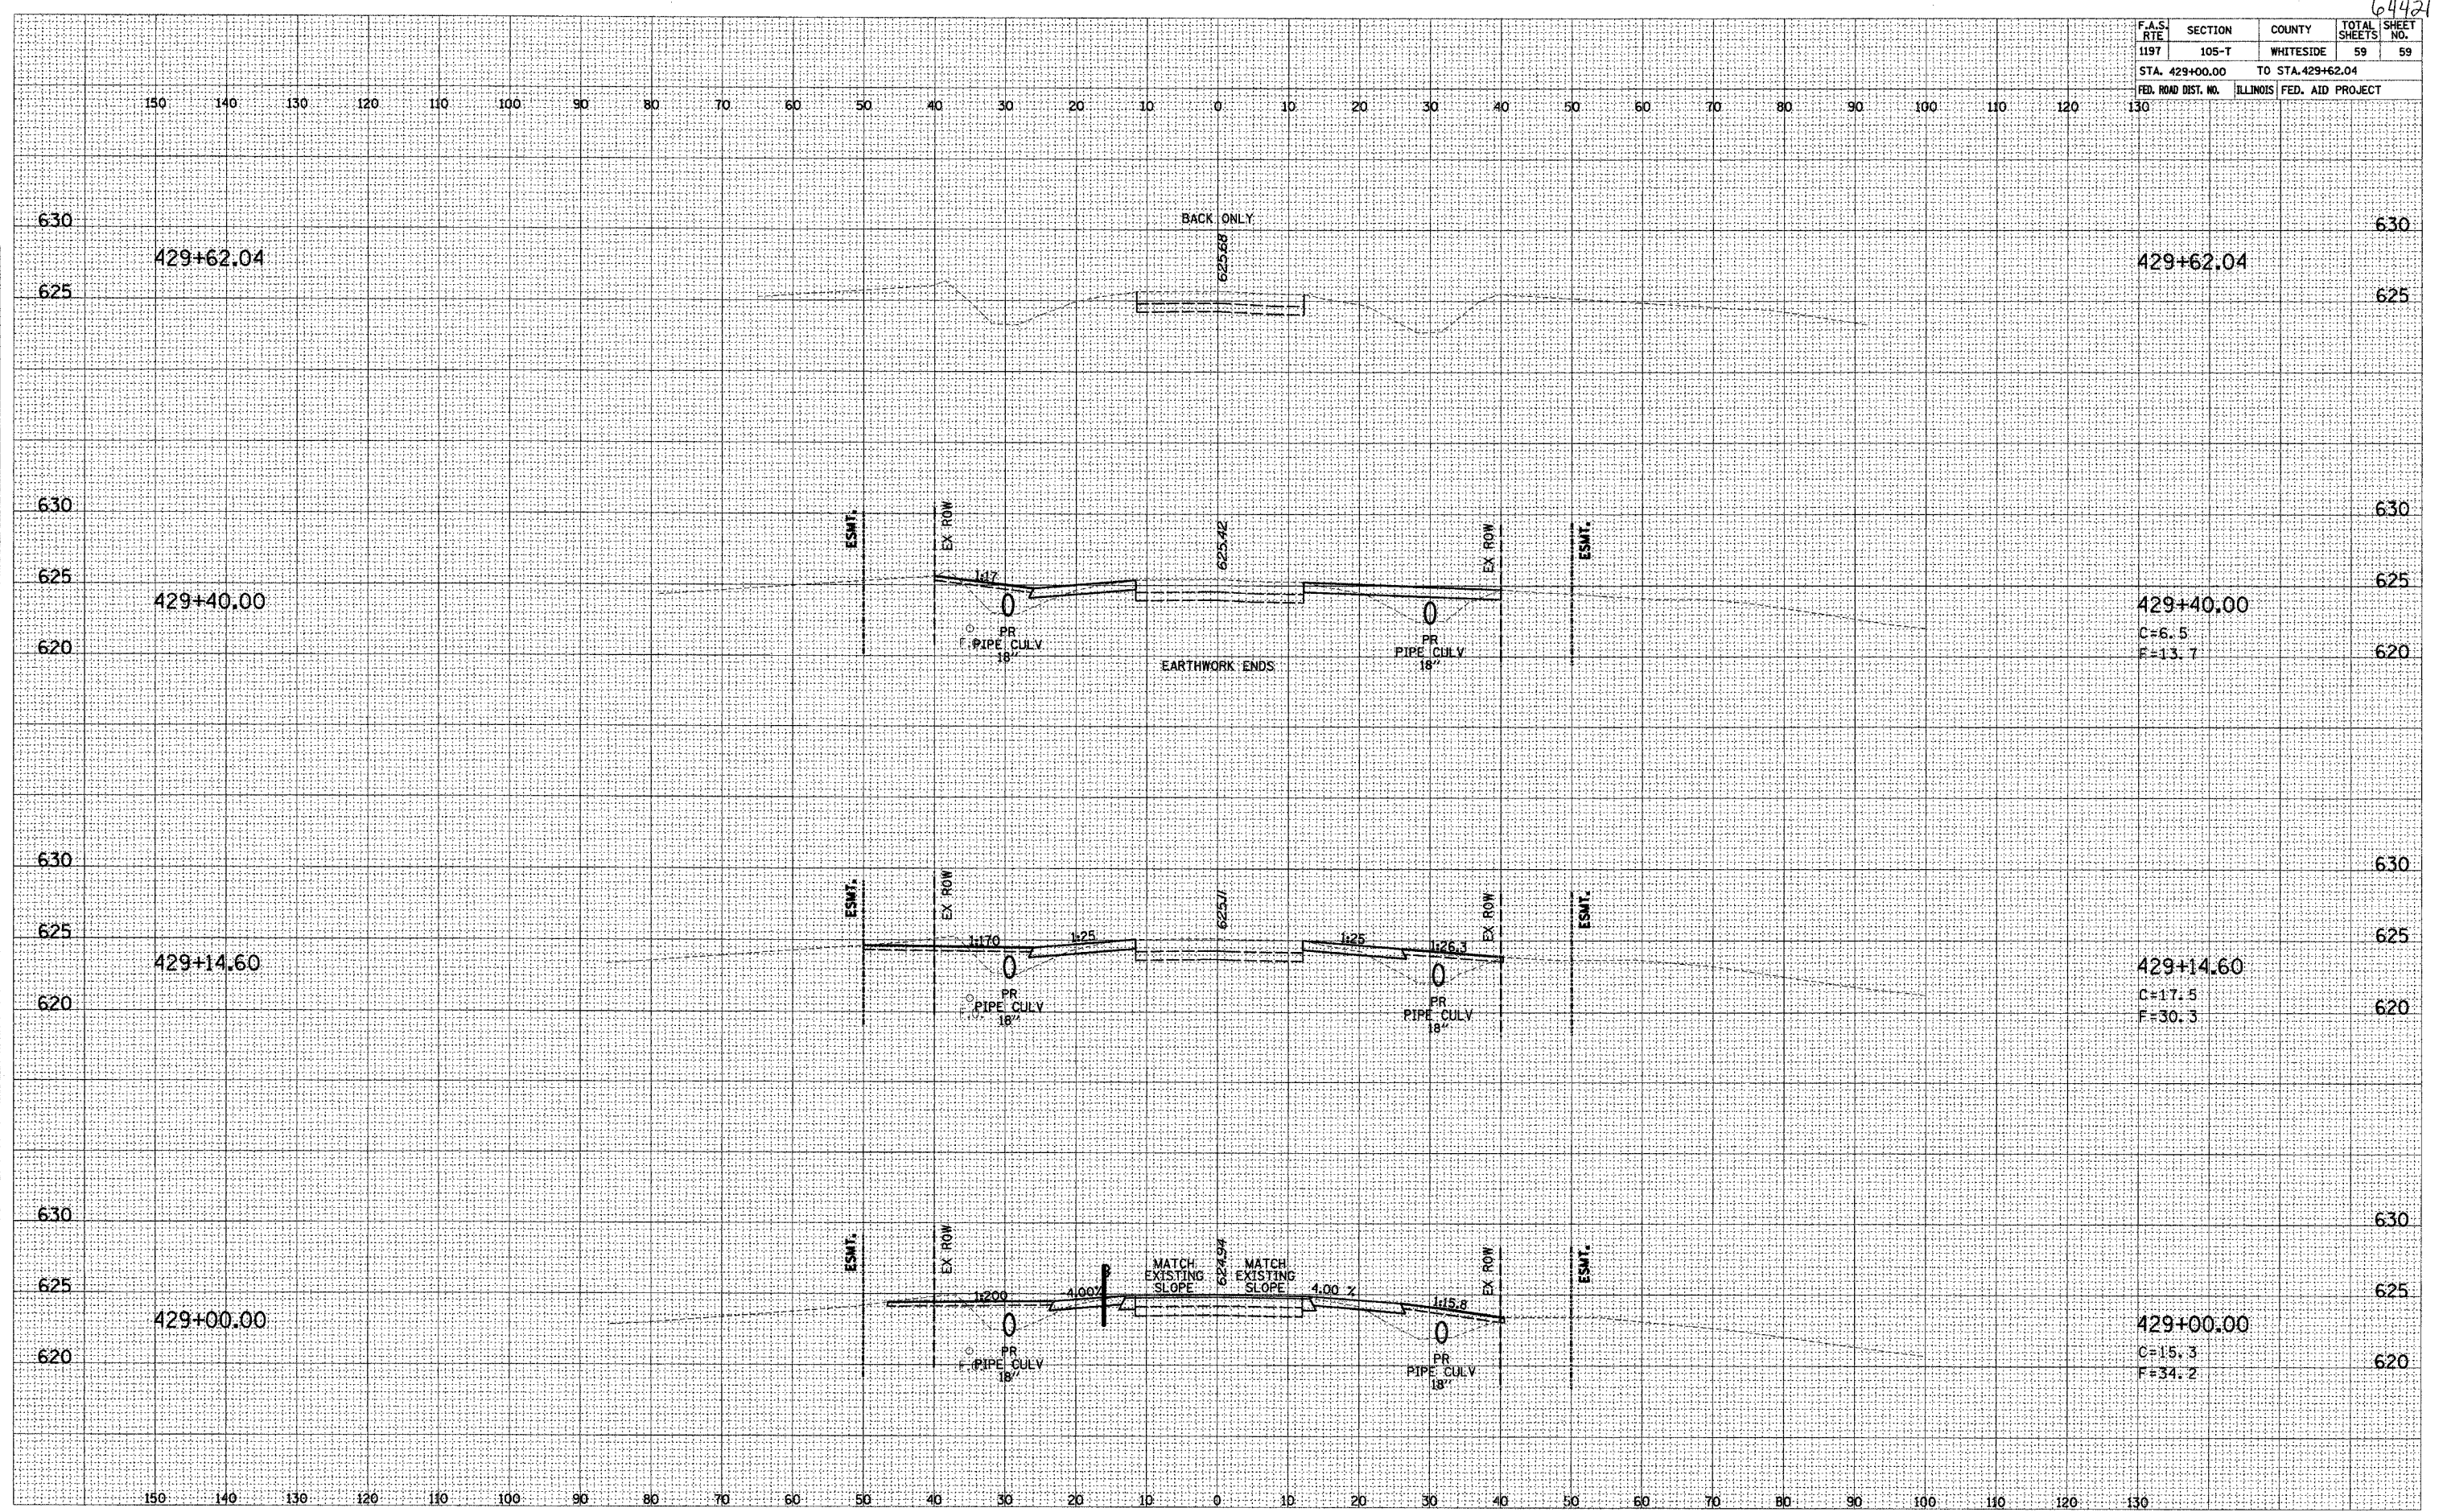

PLOT DATE: 11/5/2004 11:20:26 AM d05499bxm1.dgn

MOLINE ROAD STA 429+00.00 TO STA 429+62.04