


F.A.P. RTE.	SECTION	COUNTY	TOTAL SHEETS	SHEET NO.
595	1-3-K	ROCK ISLAND	476	108
STA. 399+20		TO STA. 405+60		
FED. ROAD DIST. NO.		ILLINOIS FED. AID PROJECT		

DATE	BY	REVISION
		DESIGNED
		PLOTTED
		ALIGNMENT CHECKED
		FIELD FILE NAME
		NO.

DATE	BY	REVISION
		DESIGNED
		PLOTTED
		GRADES CHECKED
		STRUCTURE NOTATIONS CHFD
		NO.

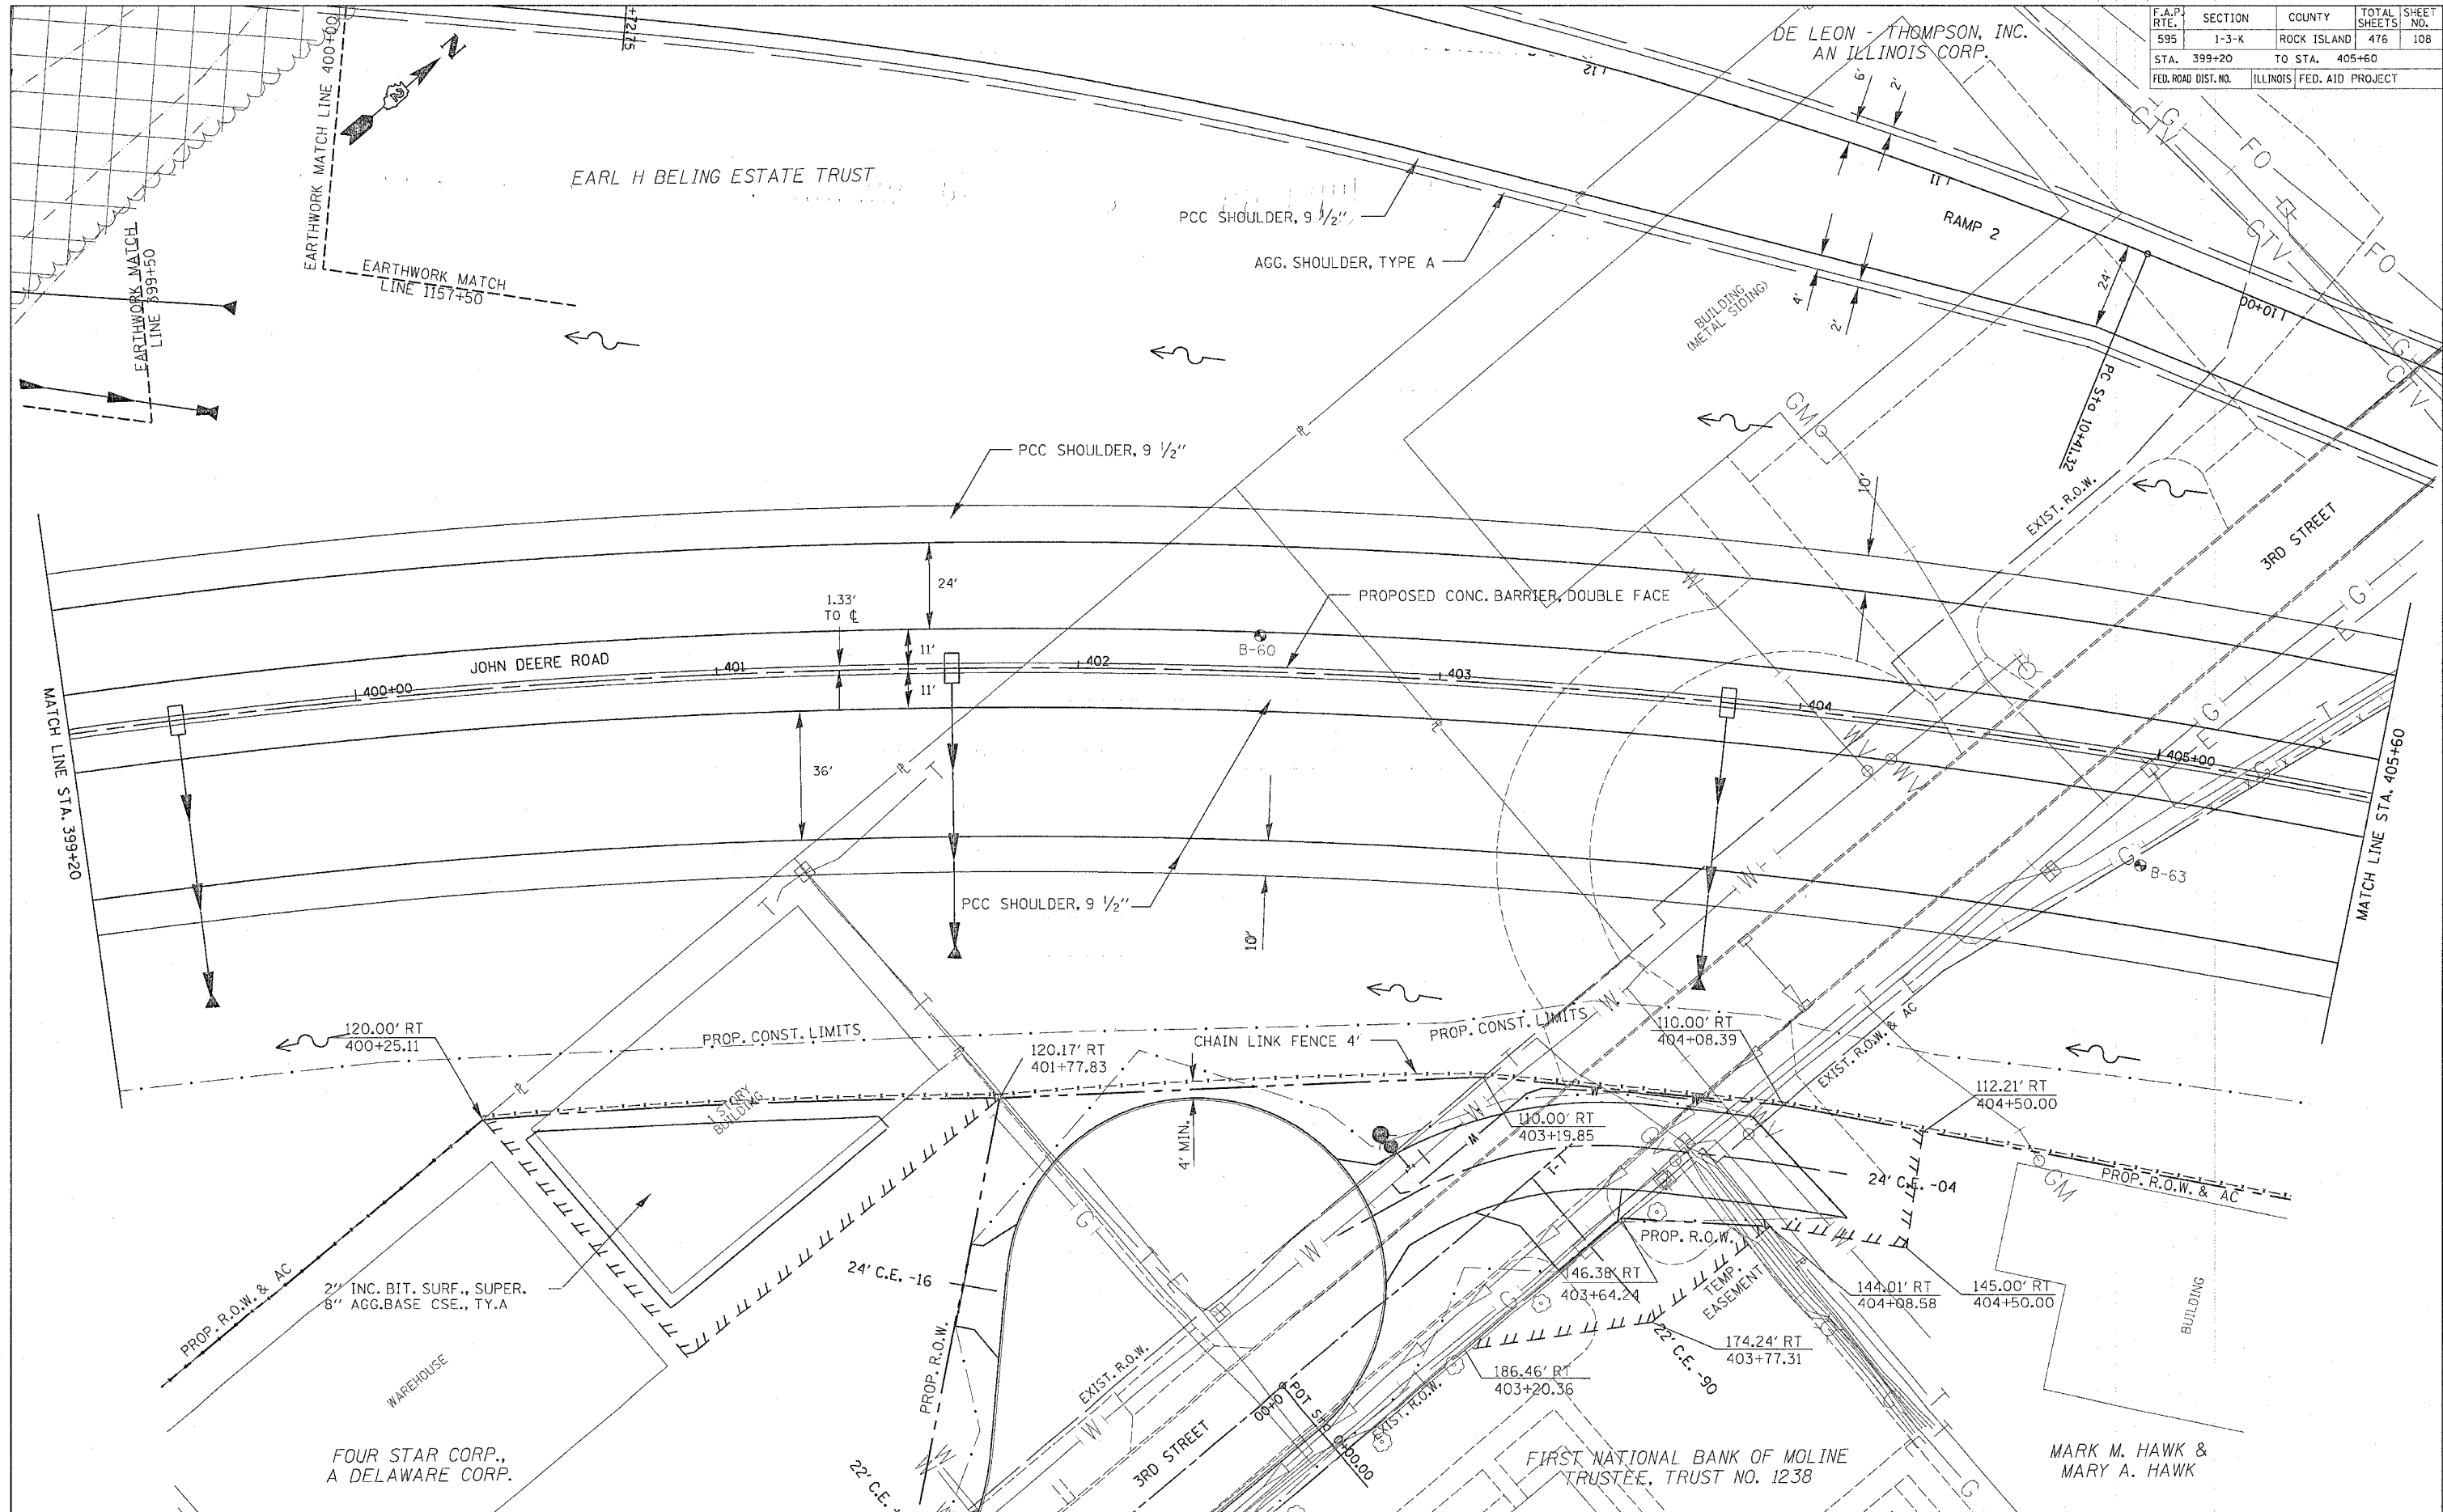

JOHN DEERE ROAD - STA. 399+20 TO 405+60