




F.A.P. RTE.	SECTION	COUNTY	TOTAL SHEETS	SHEET NO.
595	1-3-K	ROCK ISLAND	476	138
STA.		TO STA.		
FED. ROAD DIST. NO.		ILLINOIS FED. AID PROJECT		

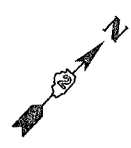

PLAN	DESIGNED	DATE
	PLOTTED	
	ALIGNED	
	CHECKED	
	BY	
	NO.	

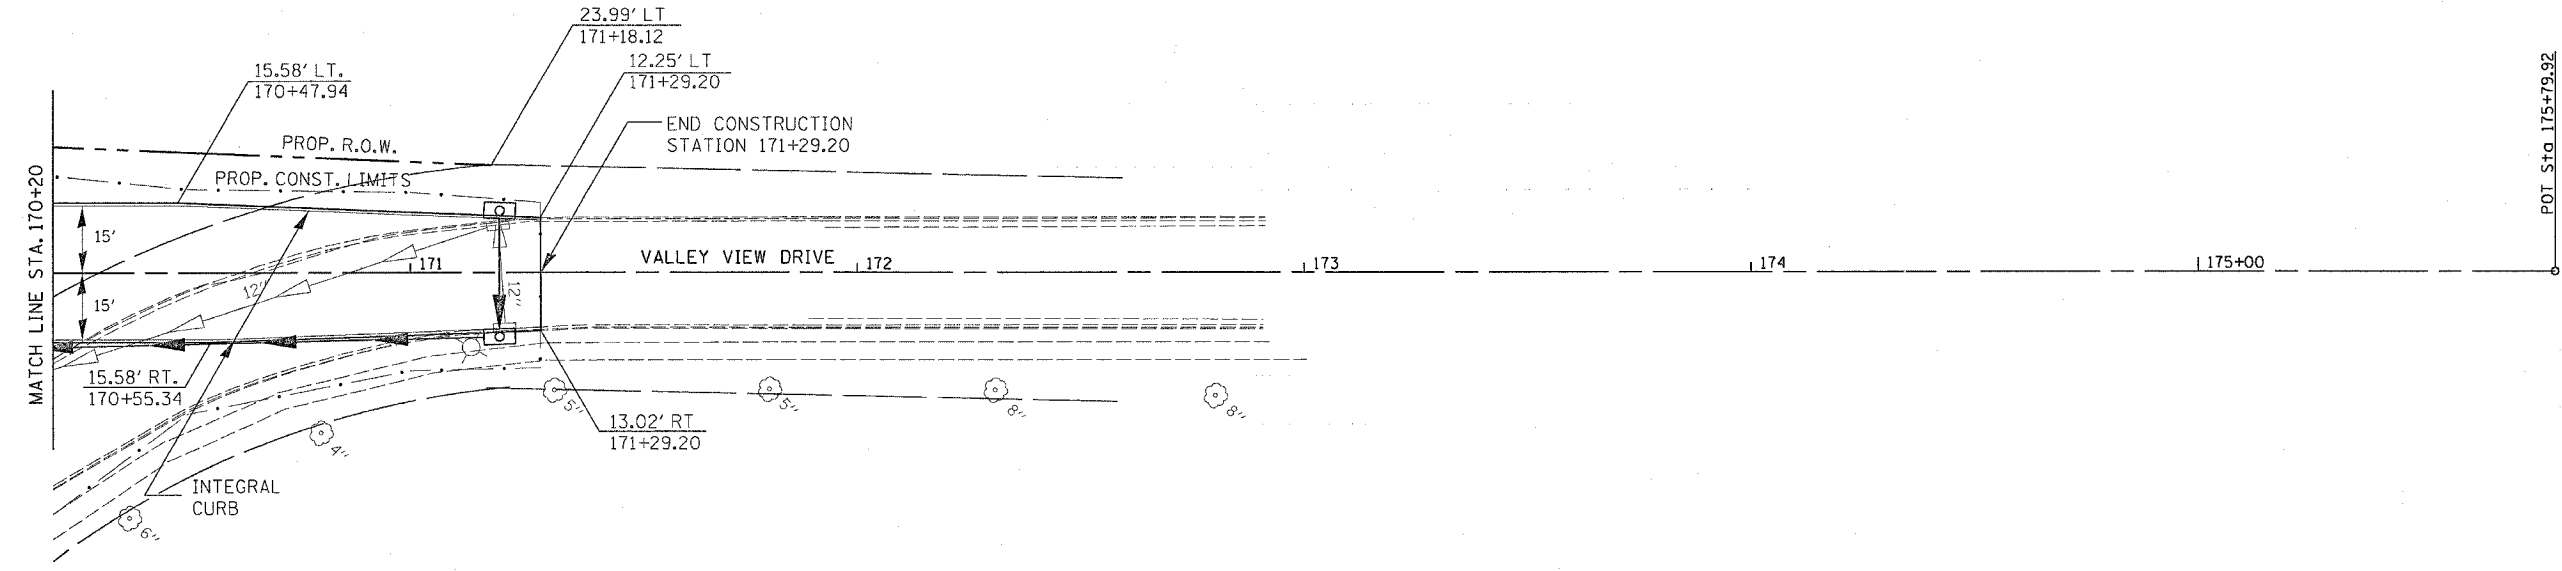

PROFILE	DESIGNED	DATE
	PLOTTED	
	GRADES CHECKED	
	STRUCTURE	
	NOTATION	
	BY	
	NO.	

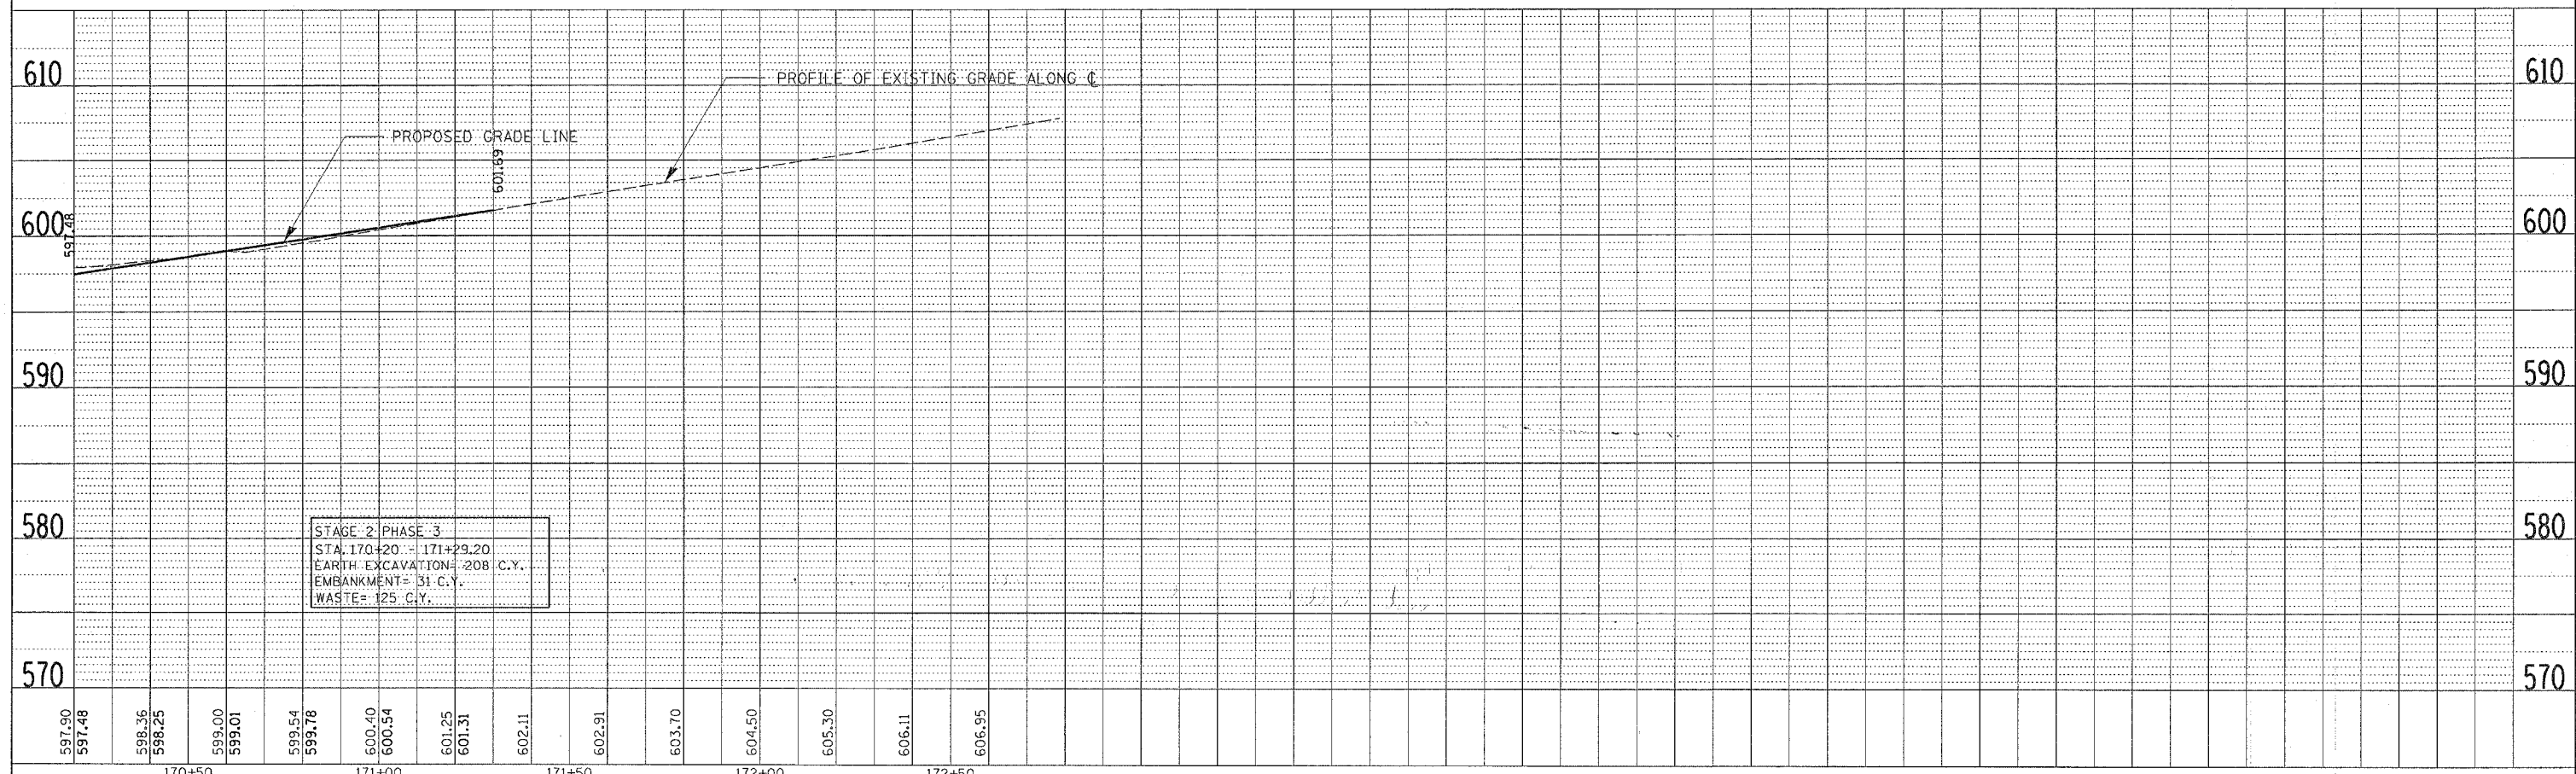

VALLEY VIEW DRIVE - STA. 170+20 TO STA. 171+29.20