


F.A.P. RTE.	SECTION	COUNTY	TOTAL SHEETS	SHEET NO.
778	(2-B)-1	SALINE	74	21
STA. 432+00		TO STA. 433+00		
FED. ROAD DIST. NO. 9		ILLINOIS		FED. AID PROJECT

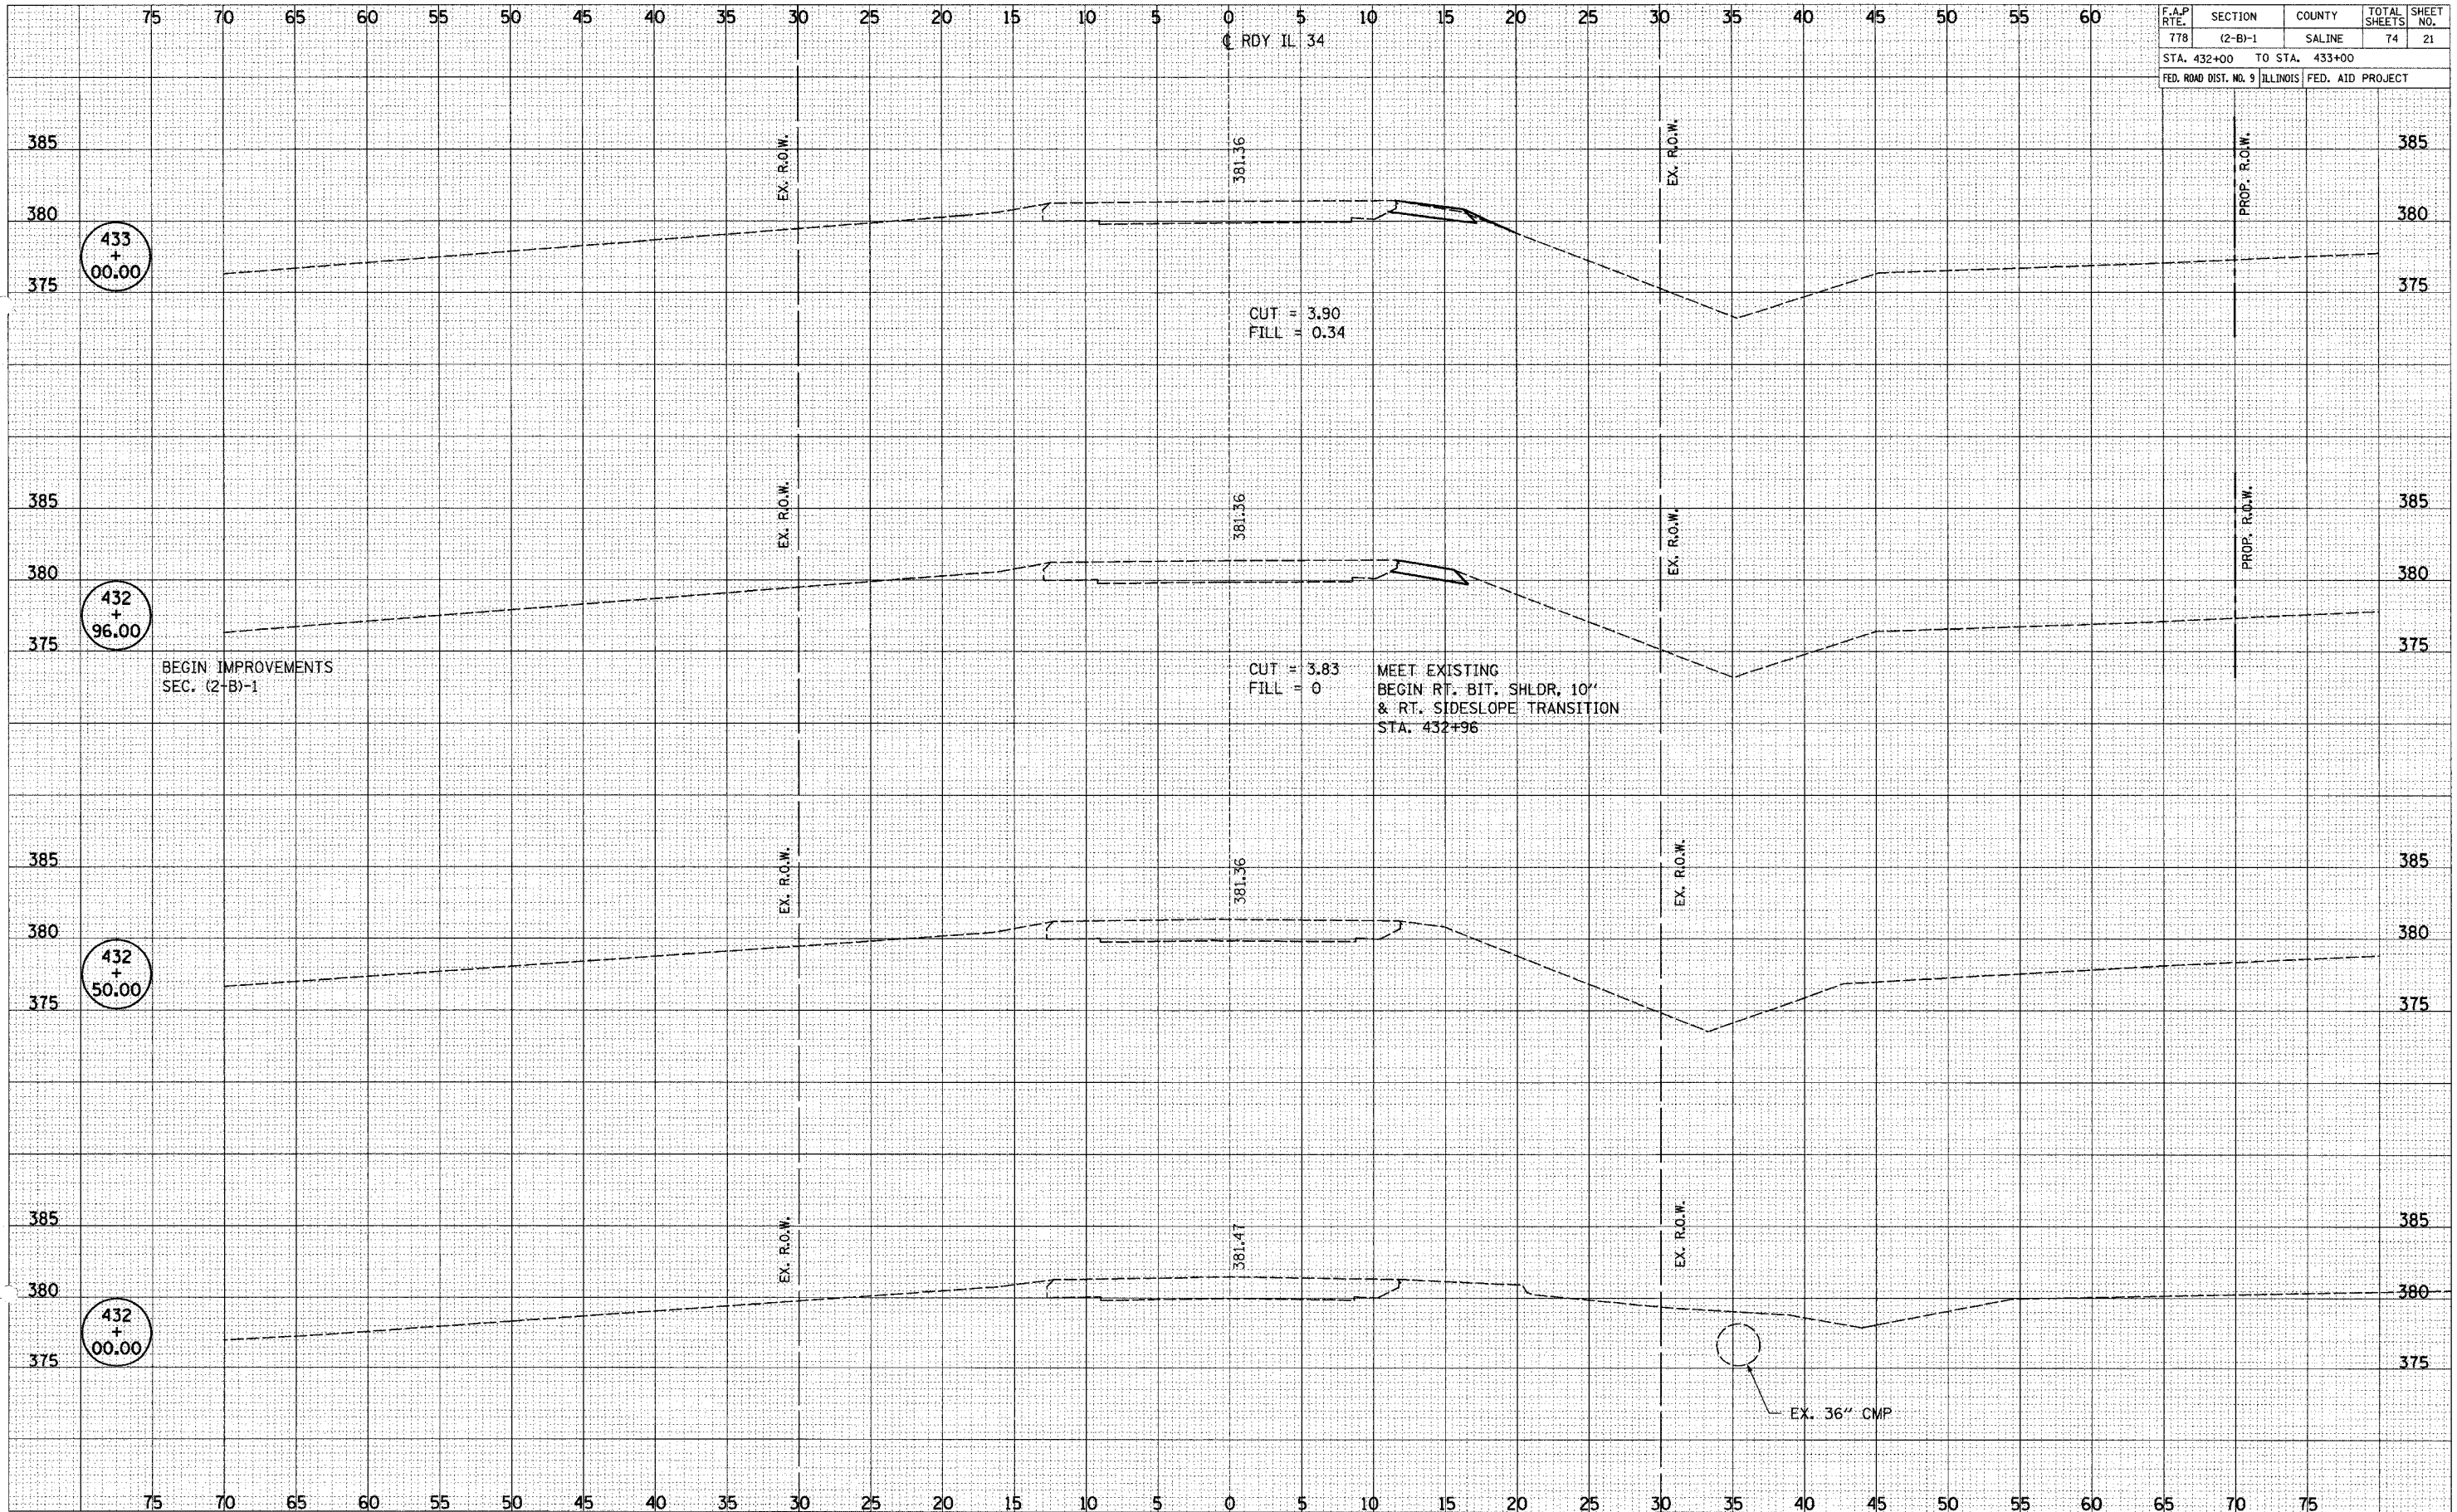

SURVEYED _____
PLOTTED _____
NOTE BOOK _____
DATE _____
AREAS CHECKED _____
NO. _____

SURVEYED _____
PLOTTED _____
NOTE BOOK _____
DATE _____
AREAS CHECKED _____
NO. _____