


F.A.P. RTE.	SECTION	COUNTY	TOTAL SHEETS	SHEET NO.
778	(2-B)-1	SALINE	74	22
STA. 433+34 TO STA. 434+35				
FED. ROAD DIST. NO. 9 ILLINOIS FED. AID PROJECT				

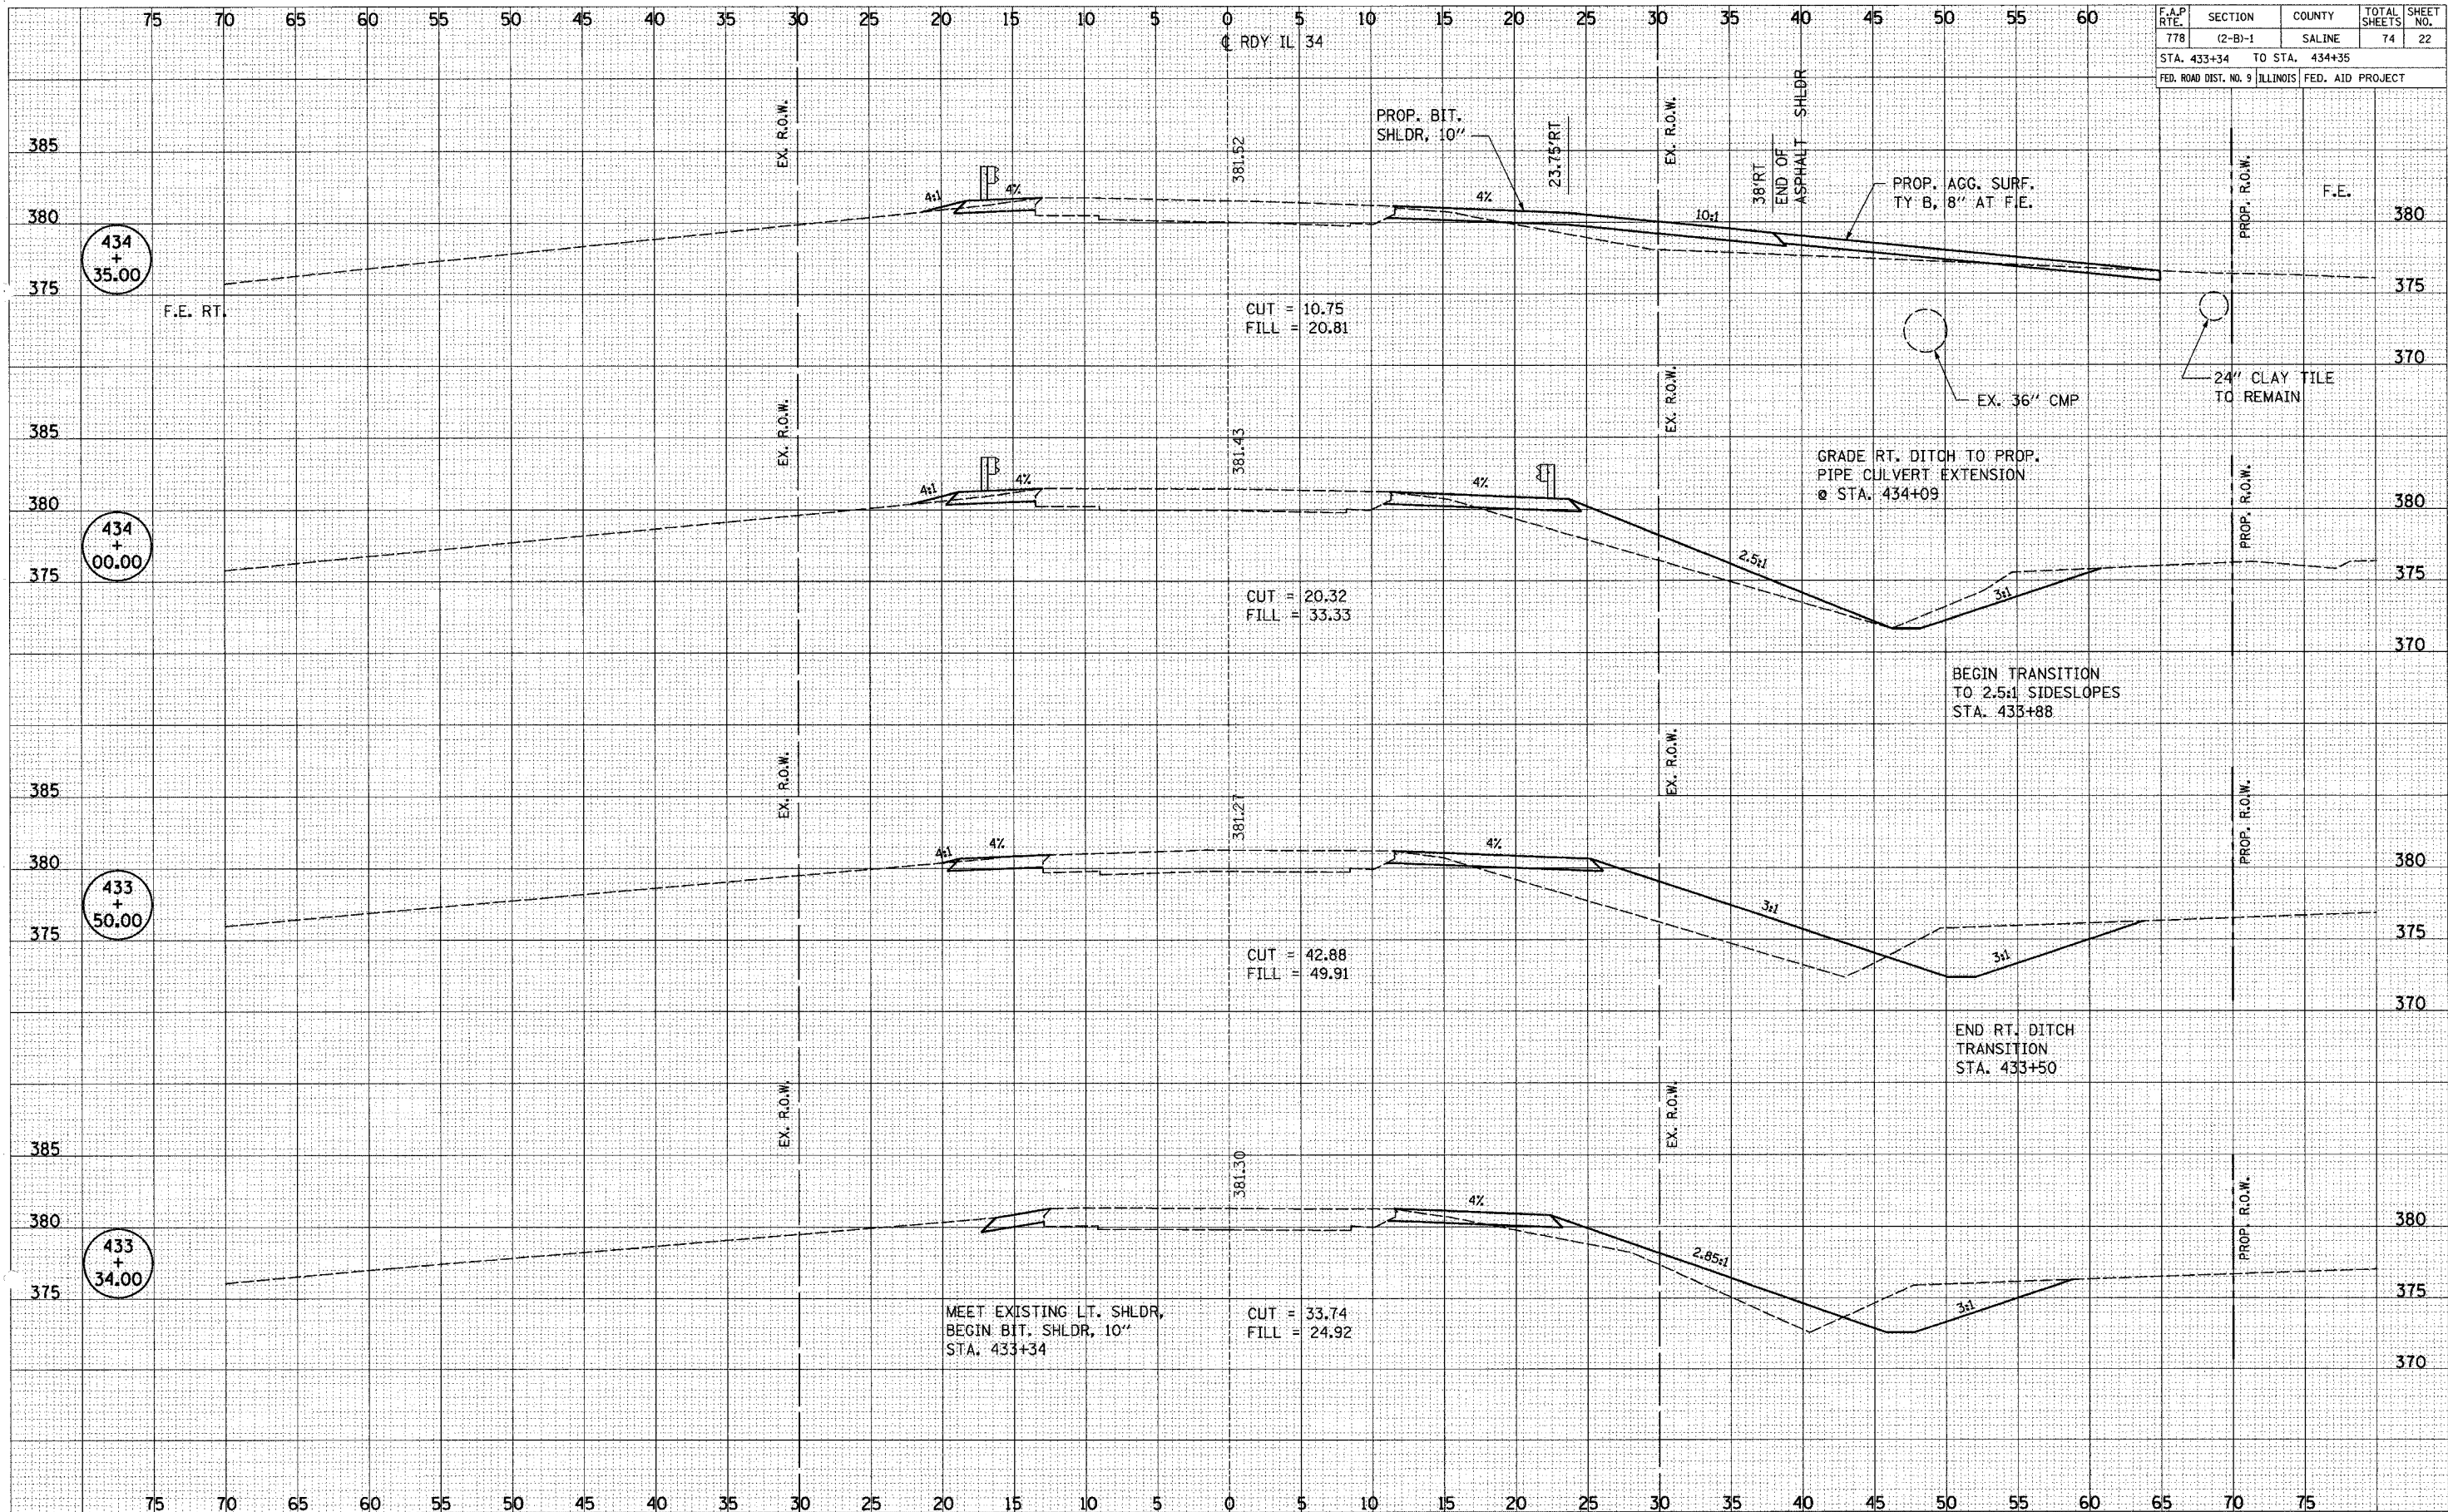

DATE PLOTTED: _____
 SURVEY NO.: _____
 NOTE BOOK NO.: _____
 TEMPLATE NO.: _____
 AREAS CHECKED: _____

DATE PLOTTED: _____
 SURVEY NO.: _____
 NOTE BOOK NO.: _____
 TEMPLATE NO.: _____
 AREAS CHECKED: _____