


F.A.P. RTE.	SECTION	COUNTY	TOTAL SHEETS	SHEET NO.
778	(2-B)-1	SALINE	74	25
STA. 436+50 TO STA. 437+50		FED. ROAD DIST. NO. 9 ILLINOIS FED. AID PROJECT		

SURVEY NO. _____
 SURVEY BOOK NO. _____
 CHECKED BY _____
 PLOTTED BY _____
 TEMPLATE NO. _____
 AREAS CHECKED _____

SURVEY NO. _____
 SURVEY BOOK NO. _____
 CHECKED BY _____
 PLOTTED BY _____
 TEMPLATE NO. _____
 AREAS CHECKED _____

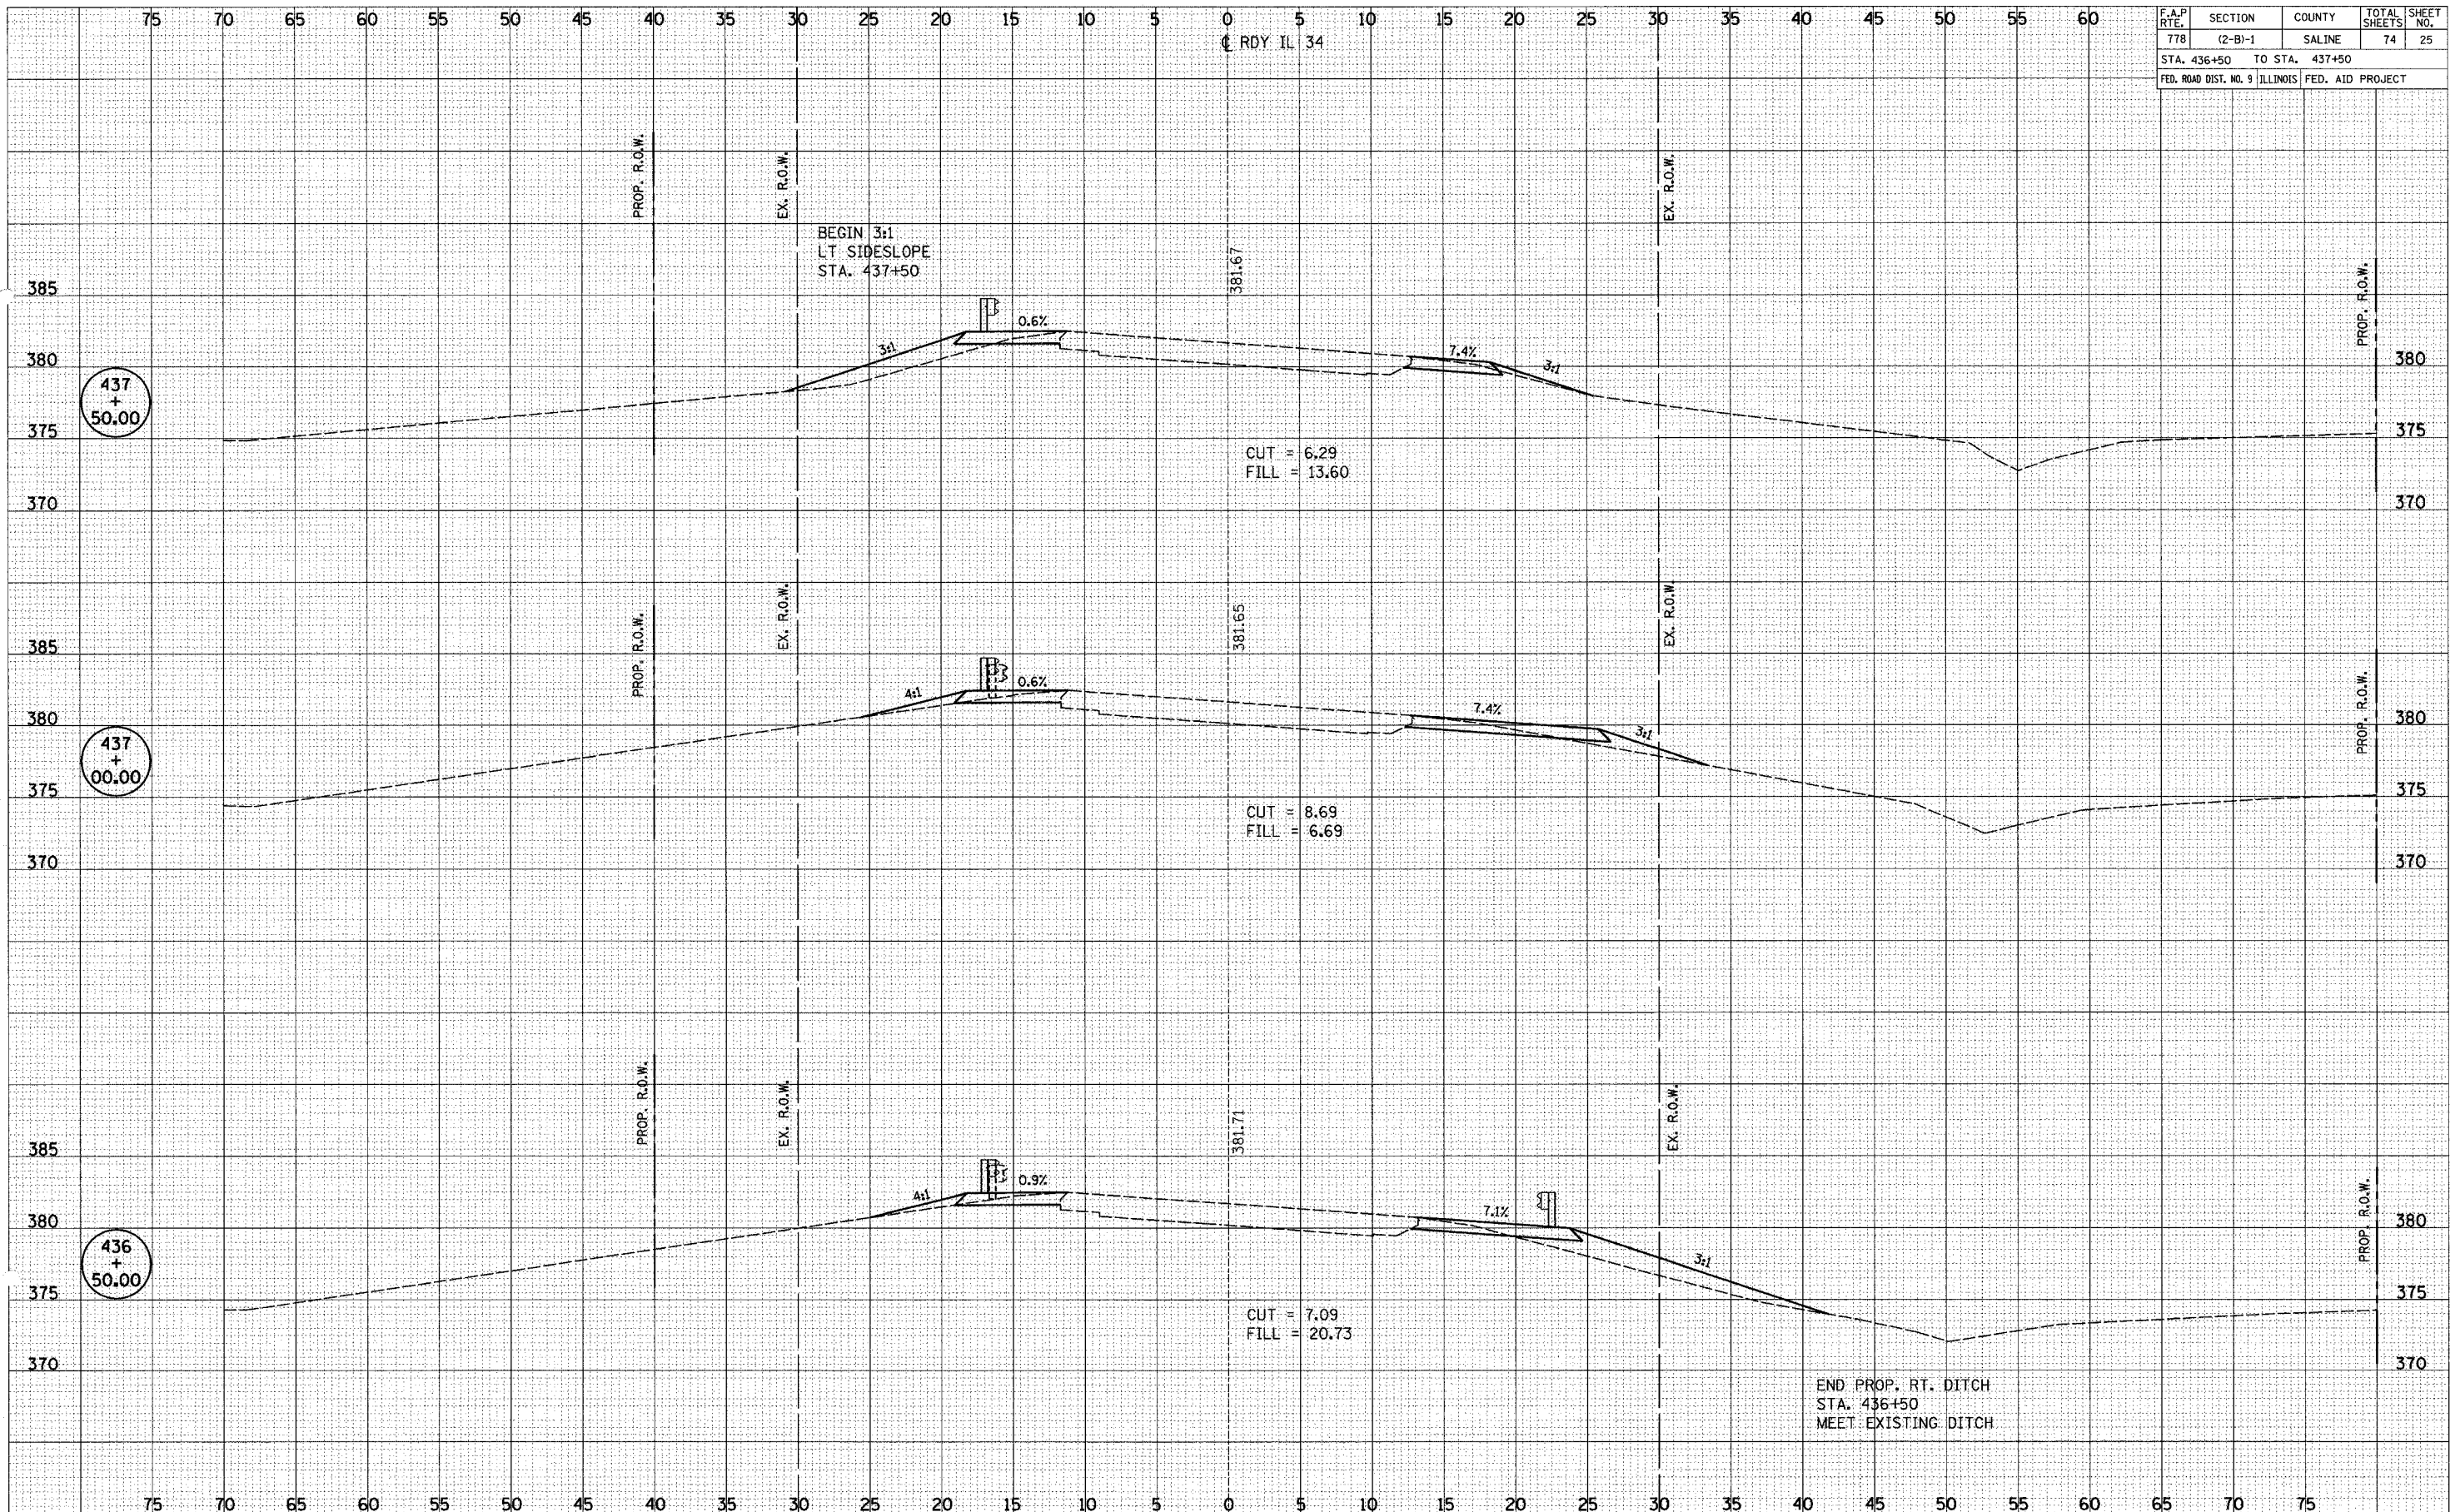

11/2/2009 10:55:51 AM
 Y:\work\1134\cross34.dwg