




F.A.P. RTE.	SECTION	COUNTY	TOTAL SHEETS	SHEET NO.
778	(2B-1)-1	SALINE	74	34
FED. ROAD DIST. NO. 9 ILLINOIS FED. AID PROJECT				

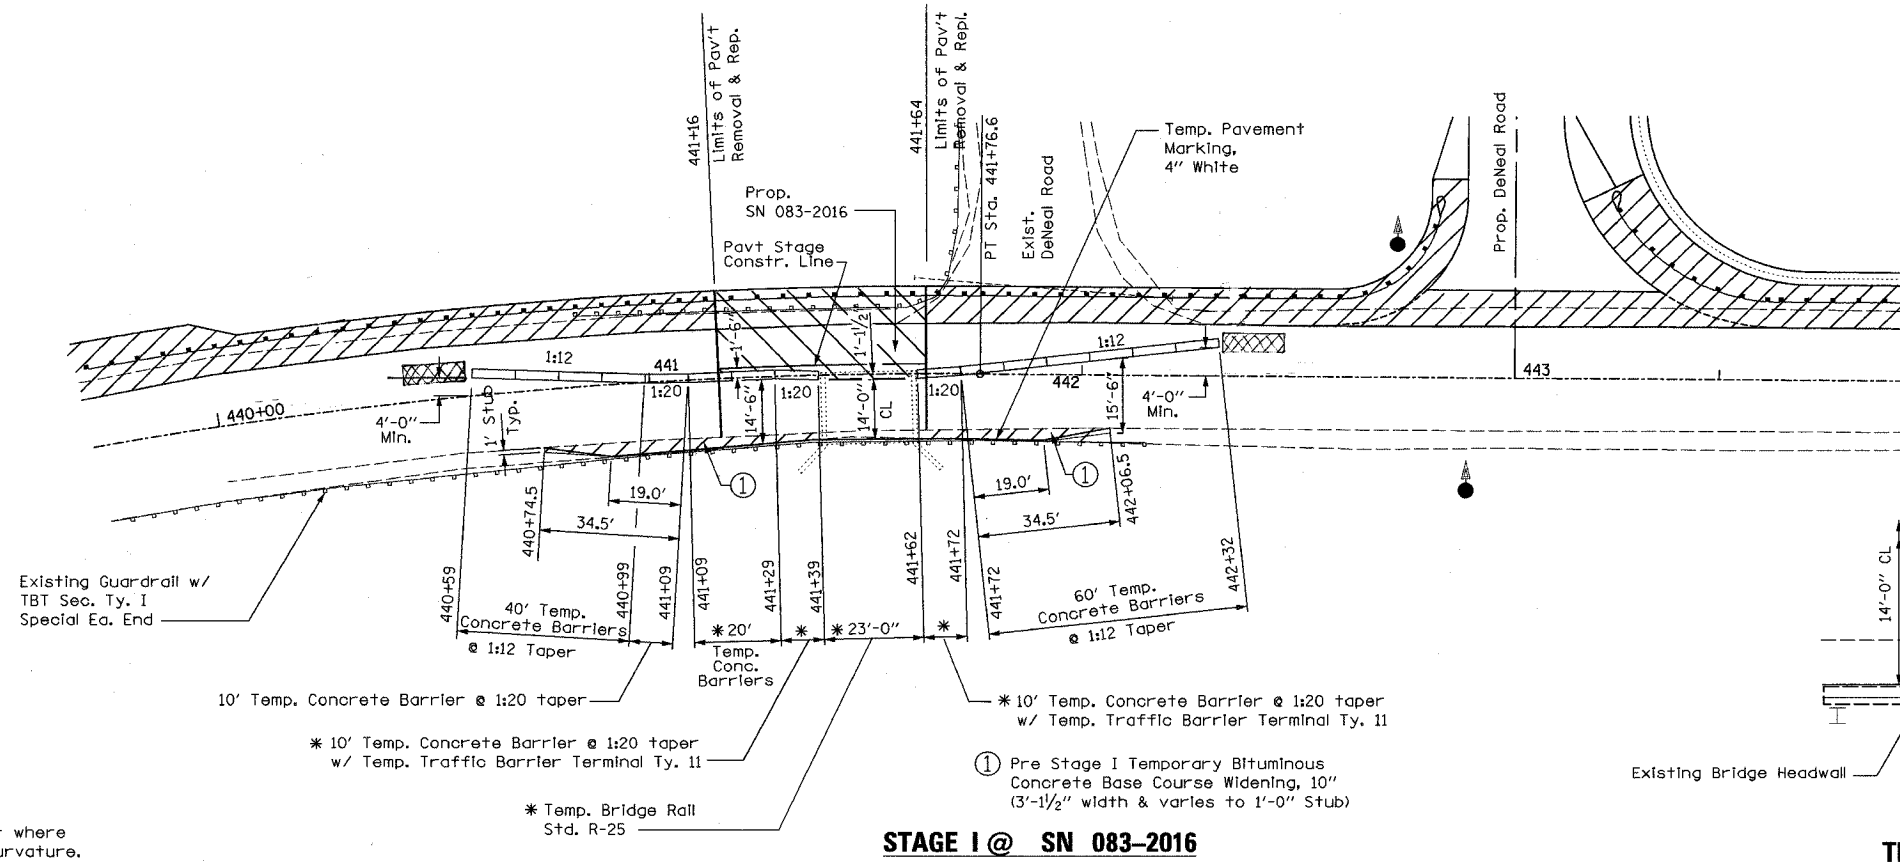

STAGE I @ SN 083-2016

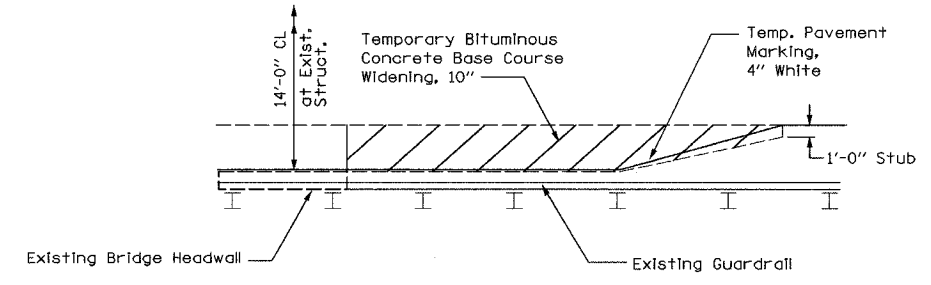

TEMPORARY SHOULDER WIDENING DETAIL

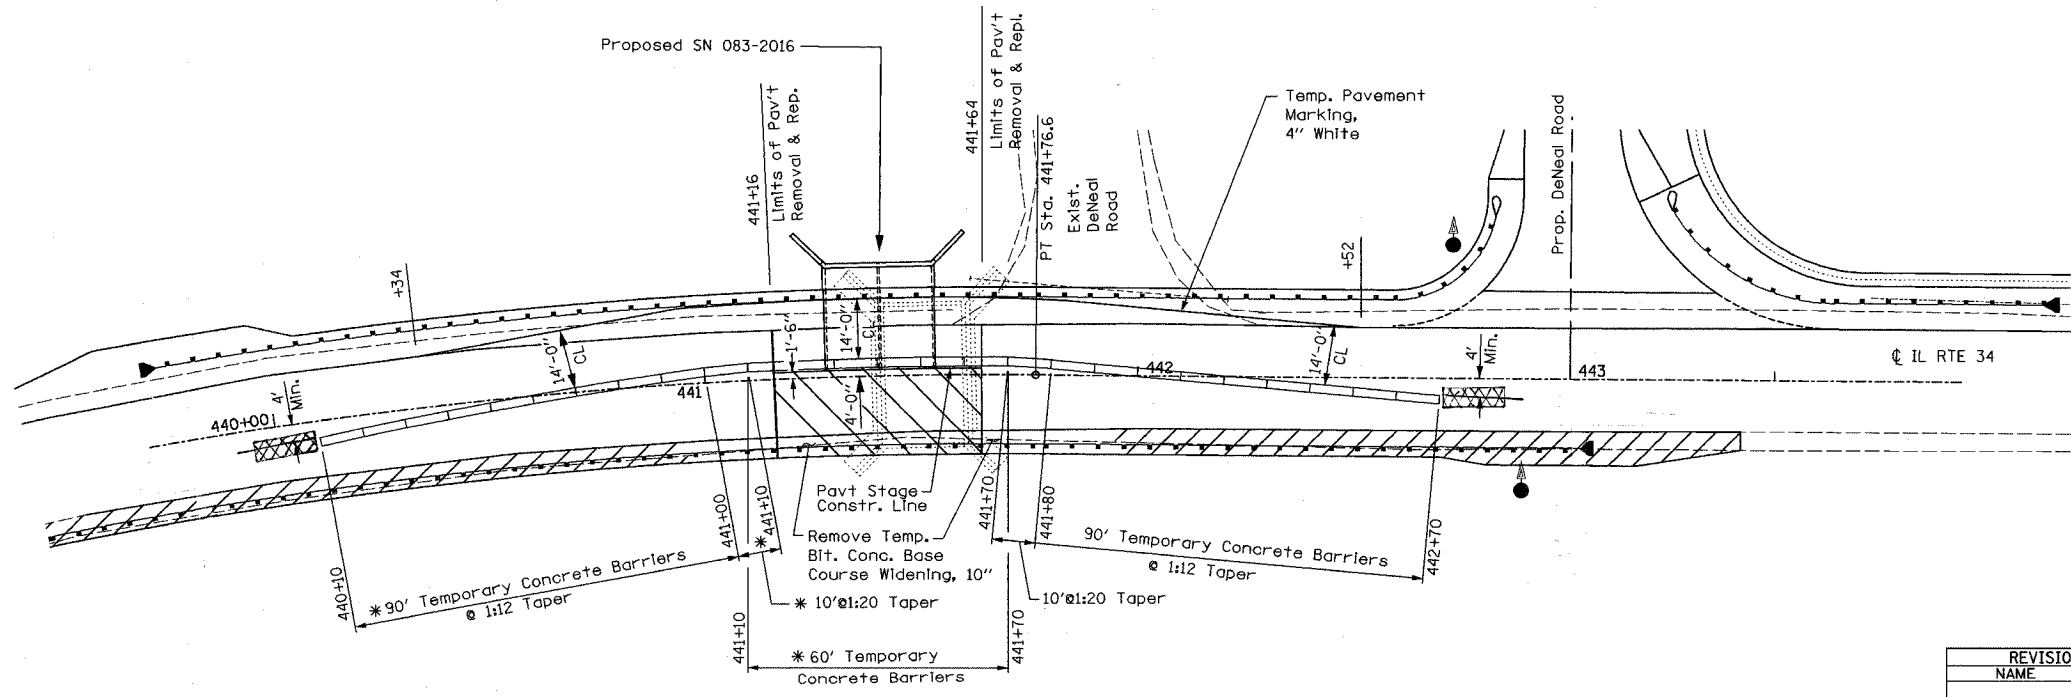

STAGE II @ SN 083-2016

REVISIONS	
NAME	DATE

ILLINOIS DEPARTMENT OF TRANSPORTATION
 FAP ROUTE 778 (IL 34)
 SEC. (2B-1)-1, SALINE COUNTY
TRAFFIC CONTROL & CONSTRUCTION STAGING DETAILS

SCALE: VERT. _____
 HORIZ. _____

DATE _____ DRAWN BY _____
 CHECKED BY _____

Note:
 * Adjust Barrier Alignment where indicated to Roadway Curvature.

Note:
 * Adjust Barrier Alignment where indicated to Roadway Curvature.