
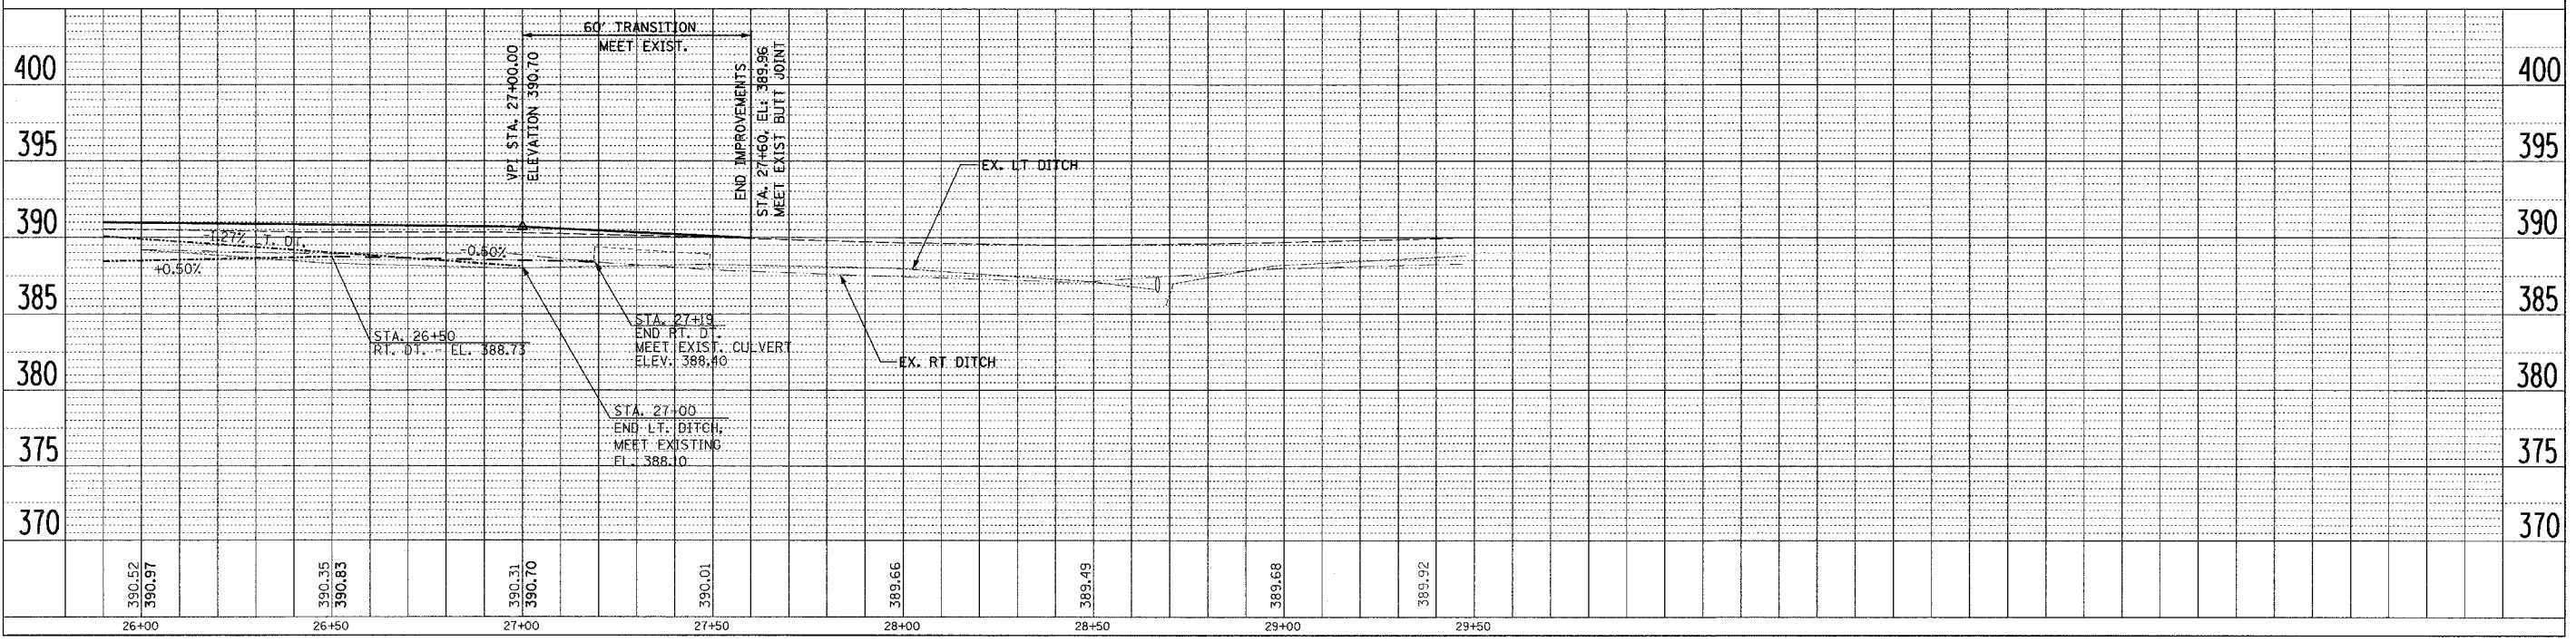
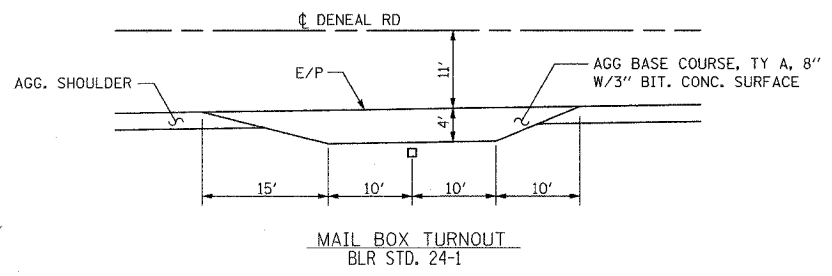
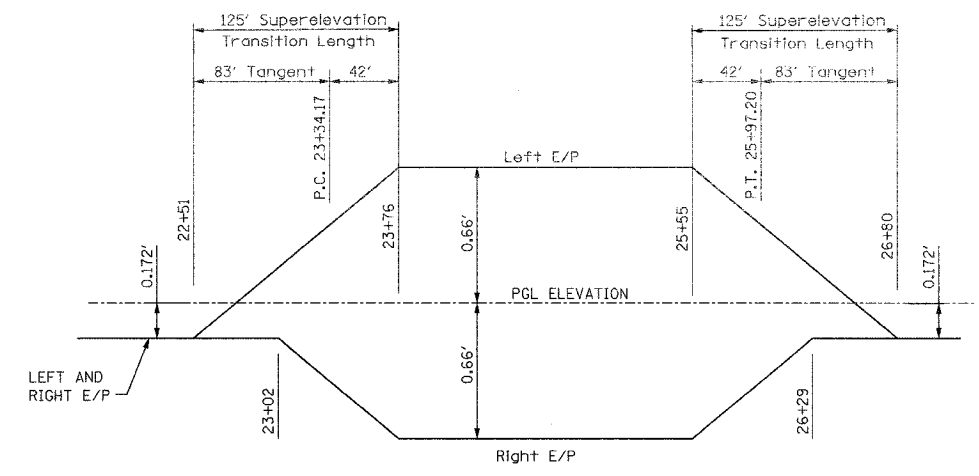


F.A.P. RTE.	SECTION	COUNTY	TOTAL SHEETS	SHEET NO.
778	(28-1)-1	SAI TNE	74	39
STA. 26+00		TO STA. 27+60		
FED. ROAD DIST. NO. 9 ILLINOIS FED. AID PROJECT				

PLAN	REVIEWED	DATE
NO. 1	BY: [Signature]	DATE: [Date]

PROFILE	REVIEWED	DATE
NO. 1	BY: [Signature]	DATE: [Date]

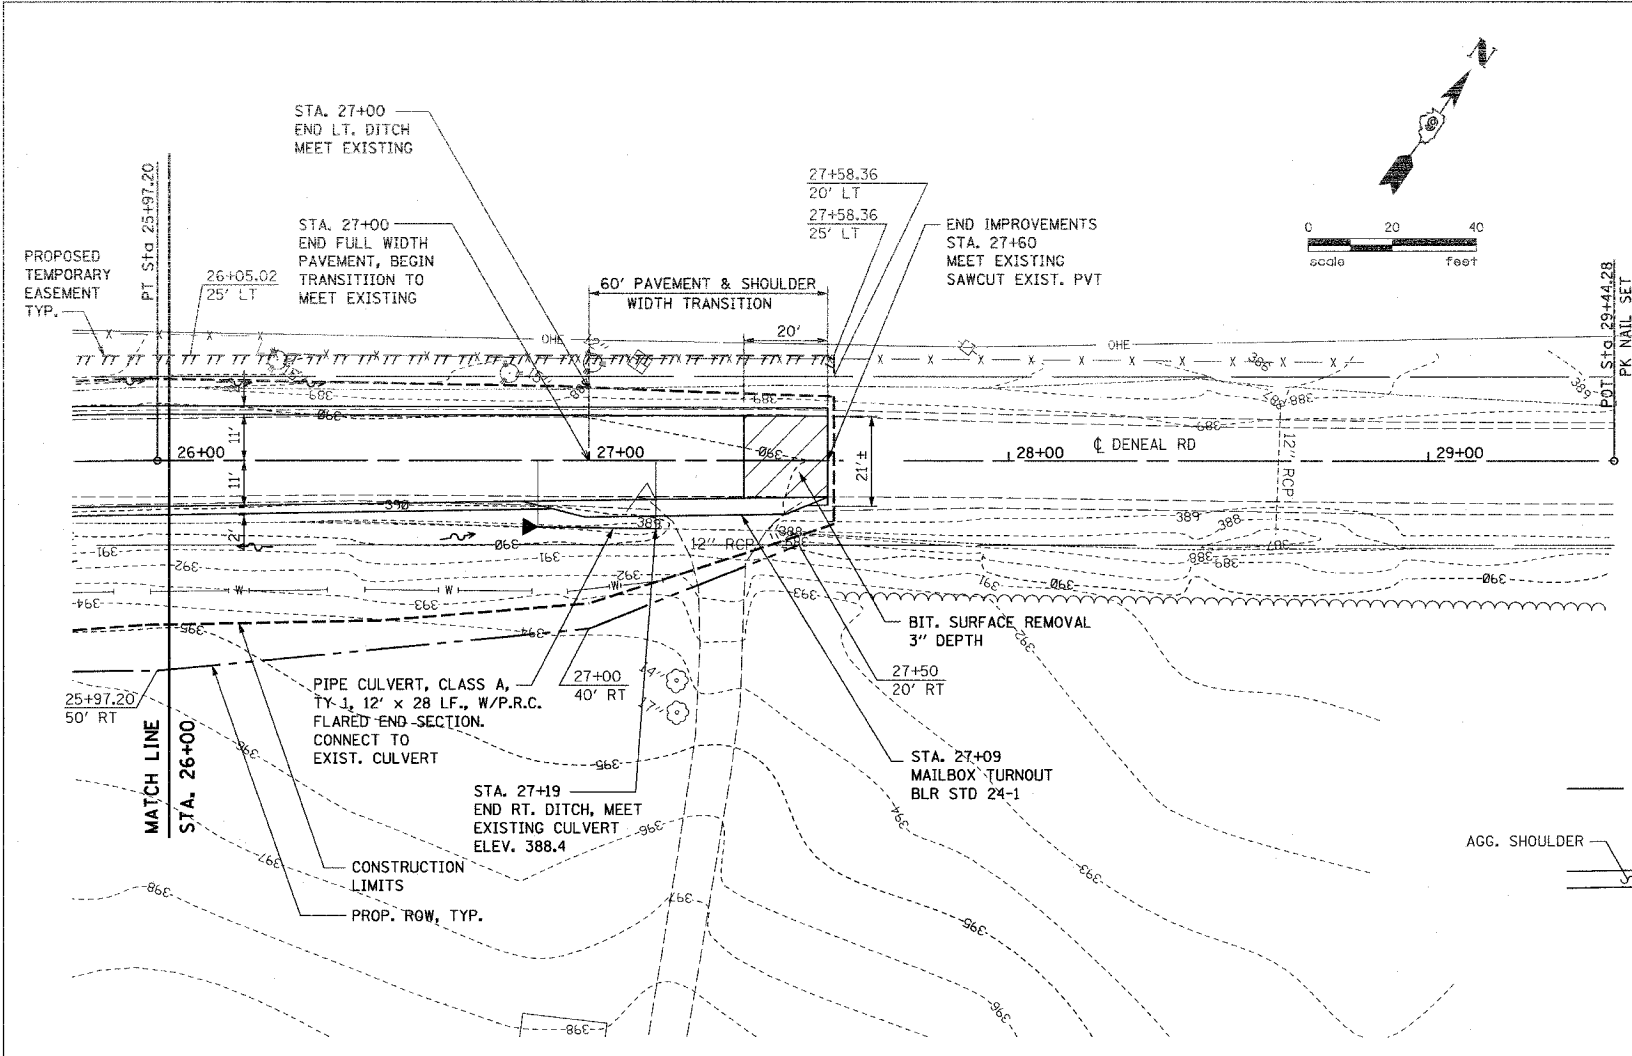

DENEAL RD PLAN & PROFILE SHEET