


F.A.P. RTE.	SECTION	COUNTY	TOTAL SHEETS	SHEET NO.
778	(2B-1)-1	SALINE	74	51
STA. 438+00 TO STA. 439+00				
FED. ROAD DIST. NO. 9		ILLINOIS	FED. AID PROJECT	

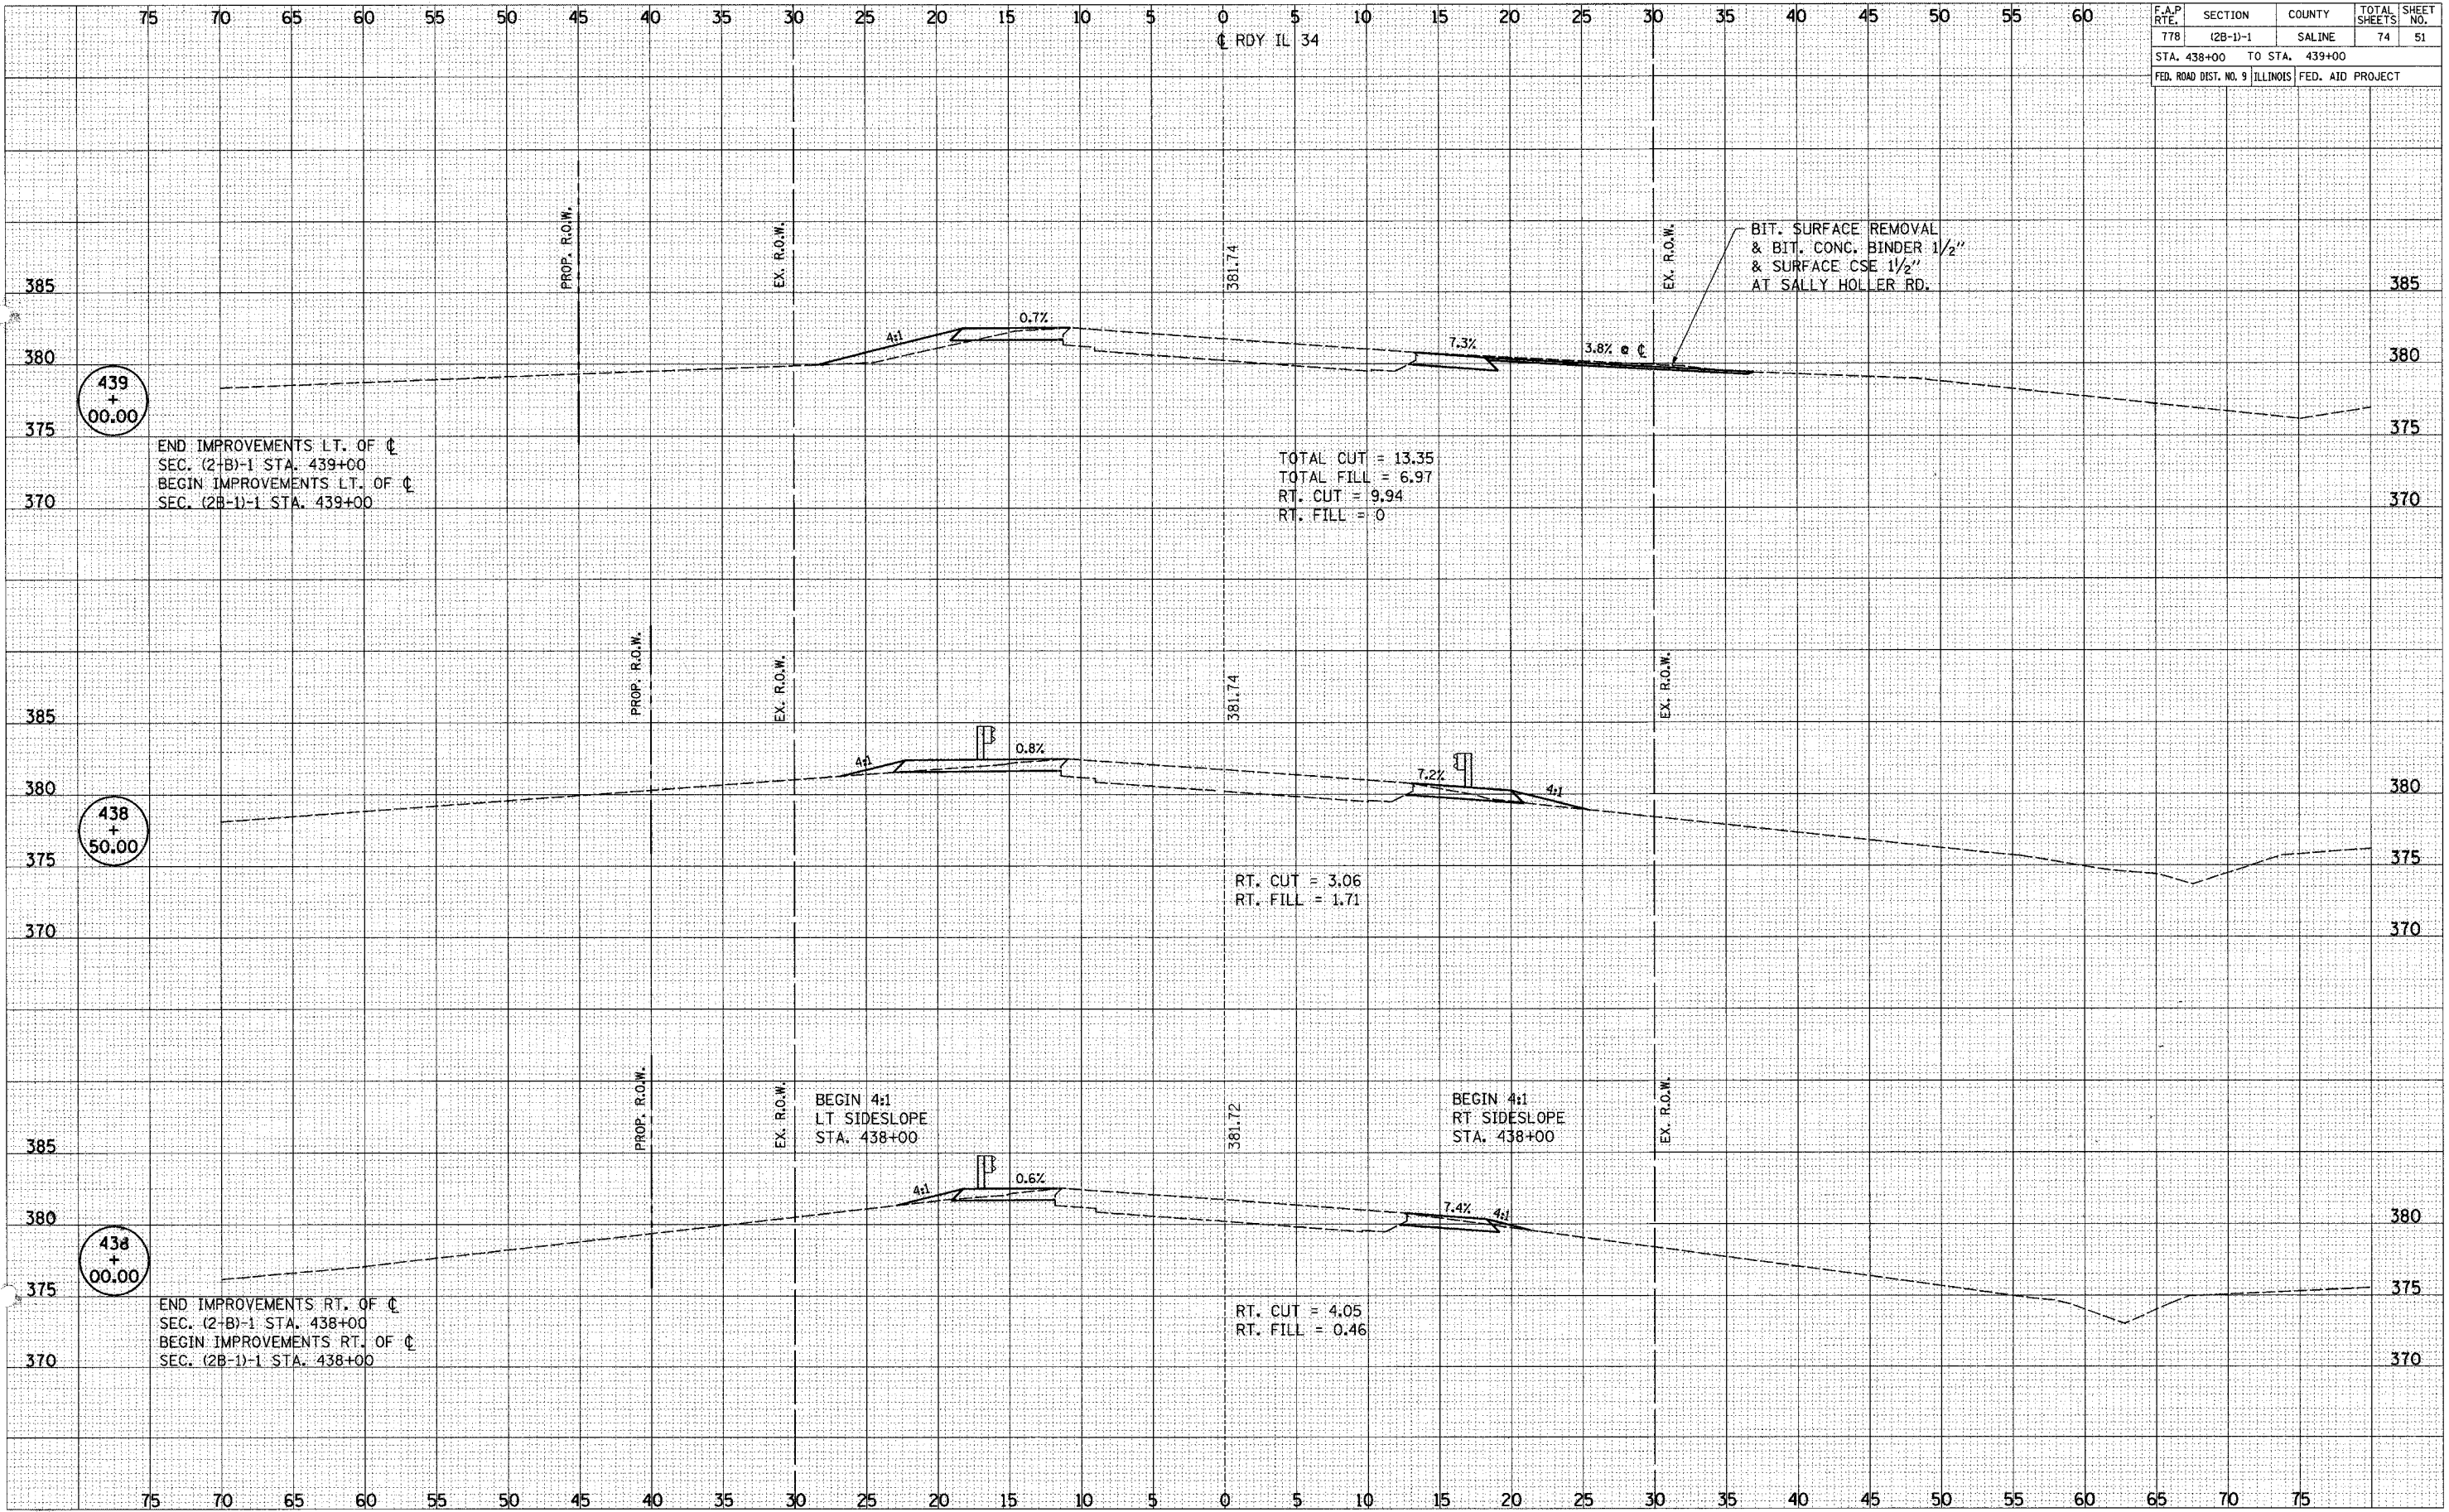

SURVEYED PLOTTED
NOTE BOOK NO. _____
AREAS CHECKED _____

SURVEYED PLOTTED
NOTE BOOK NO. _____
AREAS CHECKED _____