


F.A.P. RTE.	SECTION	COUNTY	TOTAL SHEETS	SHEET NO.
778	(2B-1)-1	SALINE	74	53
STA. 440+50 TO STA. 441+15				
FED. ROAD DIST. NO. 9 ILLINOIS FED. AID PROJECT				

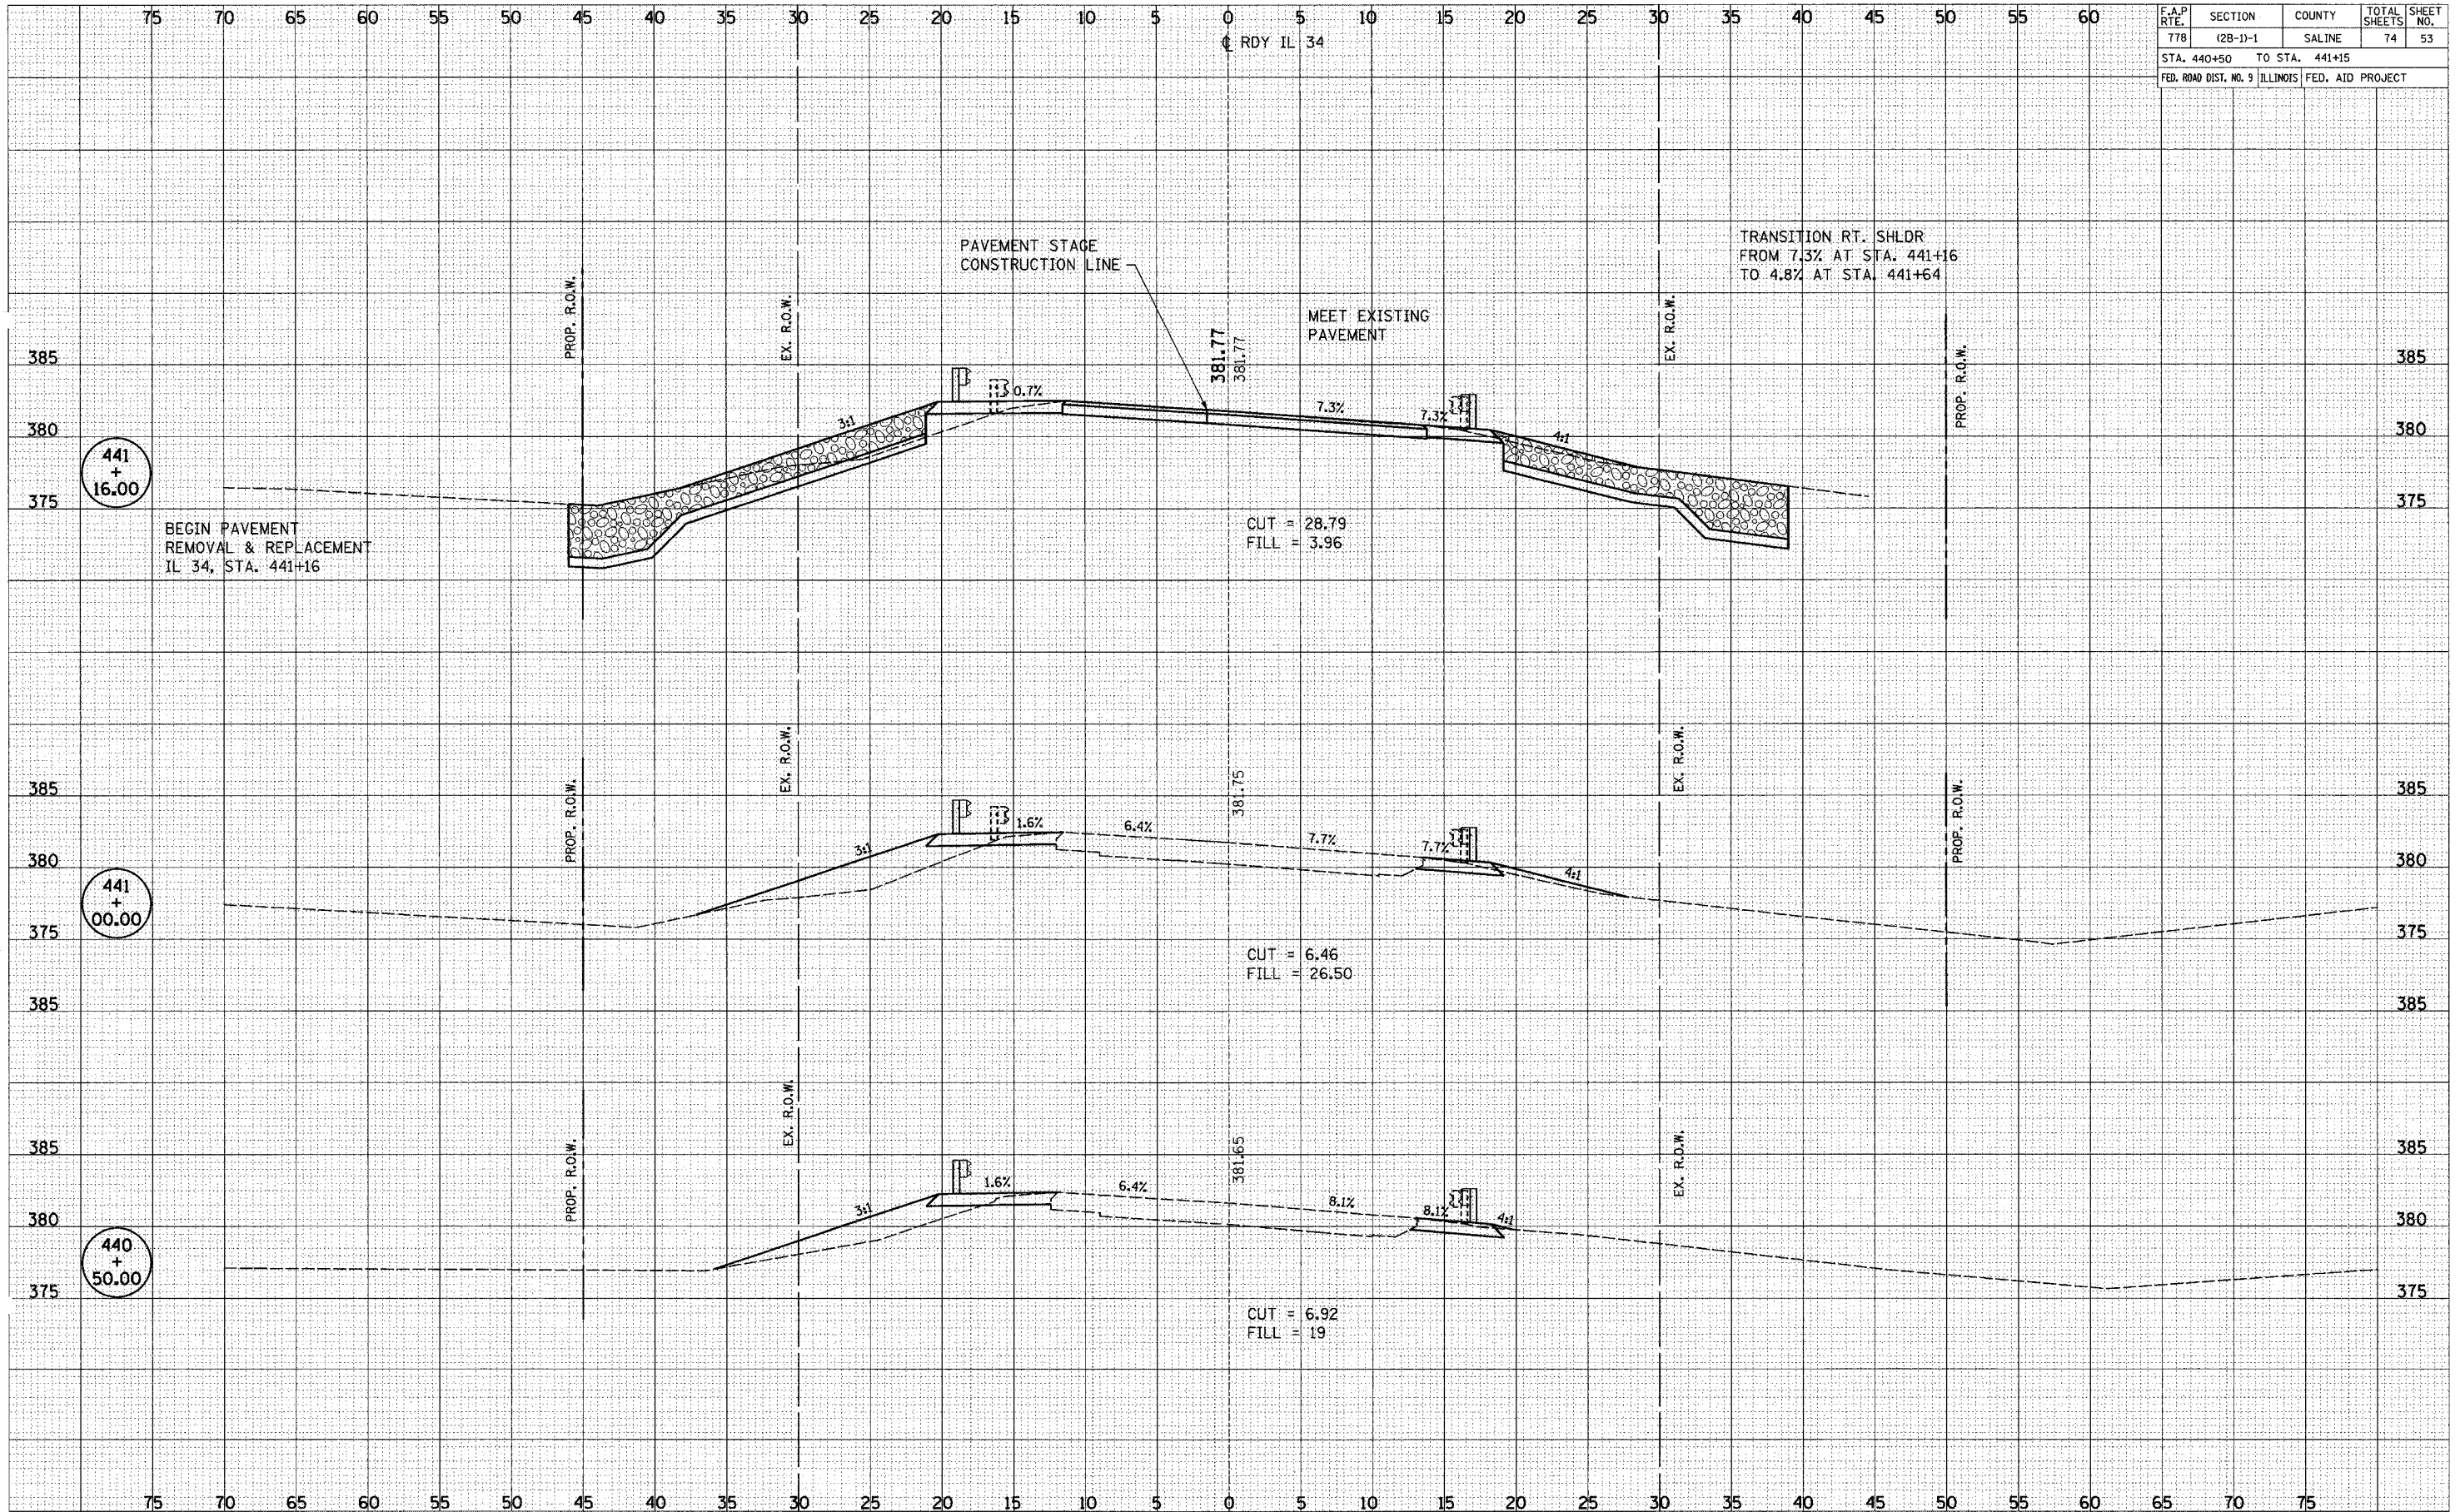

SURVEY NO. _____
 CHECKED BY _____
 DATE _____
 PLOTTED BY _____
 DATE _____
 SURVEY NO. _____
 CHECKED BY _____
 DATE _____
 PLOTTED BY _____
 DATE _____

SURVEY NO. _____
 CHECKED BY _____
 DATE _____
 PLOTTED BY _____
 DATE _____
 SURVEY NO. _____
 CHECKED BY _____
 DATE _____
 PLOTTED BY _____
 DATE _____