


| F.A.P. RTE. | SECTION | COUNTY | TOTAL SHEETS | SHEET NO. |
|----------------------------|----------|---|--------------|-----------|
| 778 | (2B-1)-1 | SALINE | 74 | 54 |
| STA. 441+50 TO STA. 442+00 | | FED. ROAD DIST. NO. 9 ILLINOIS FED. AID PROJECT | | |

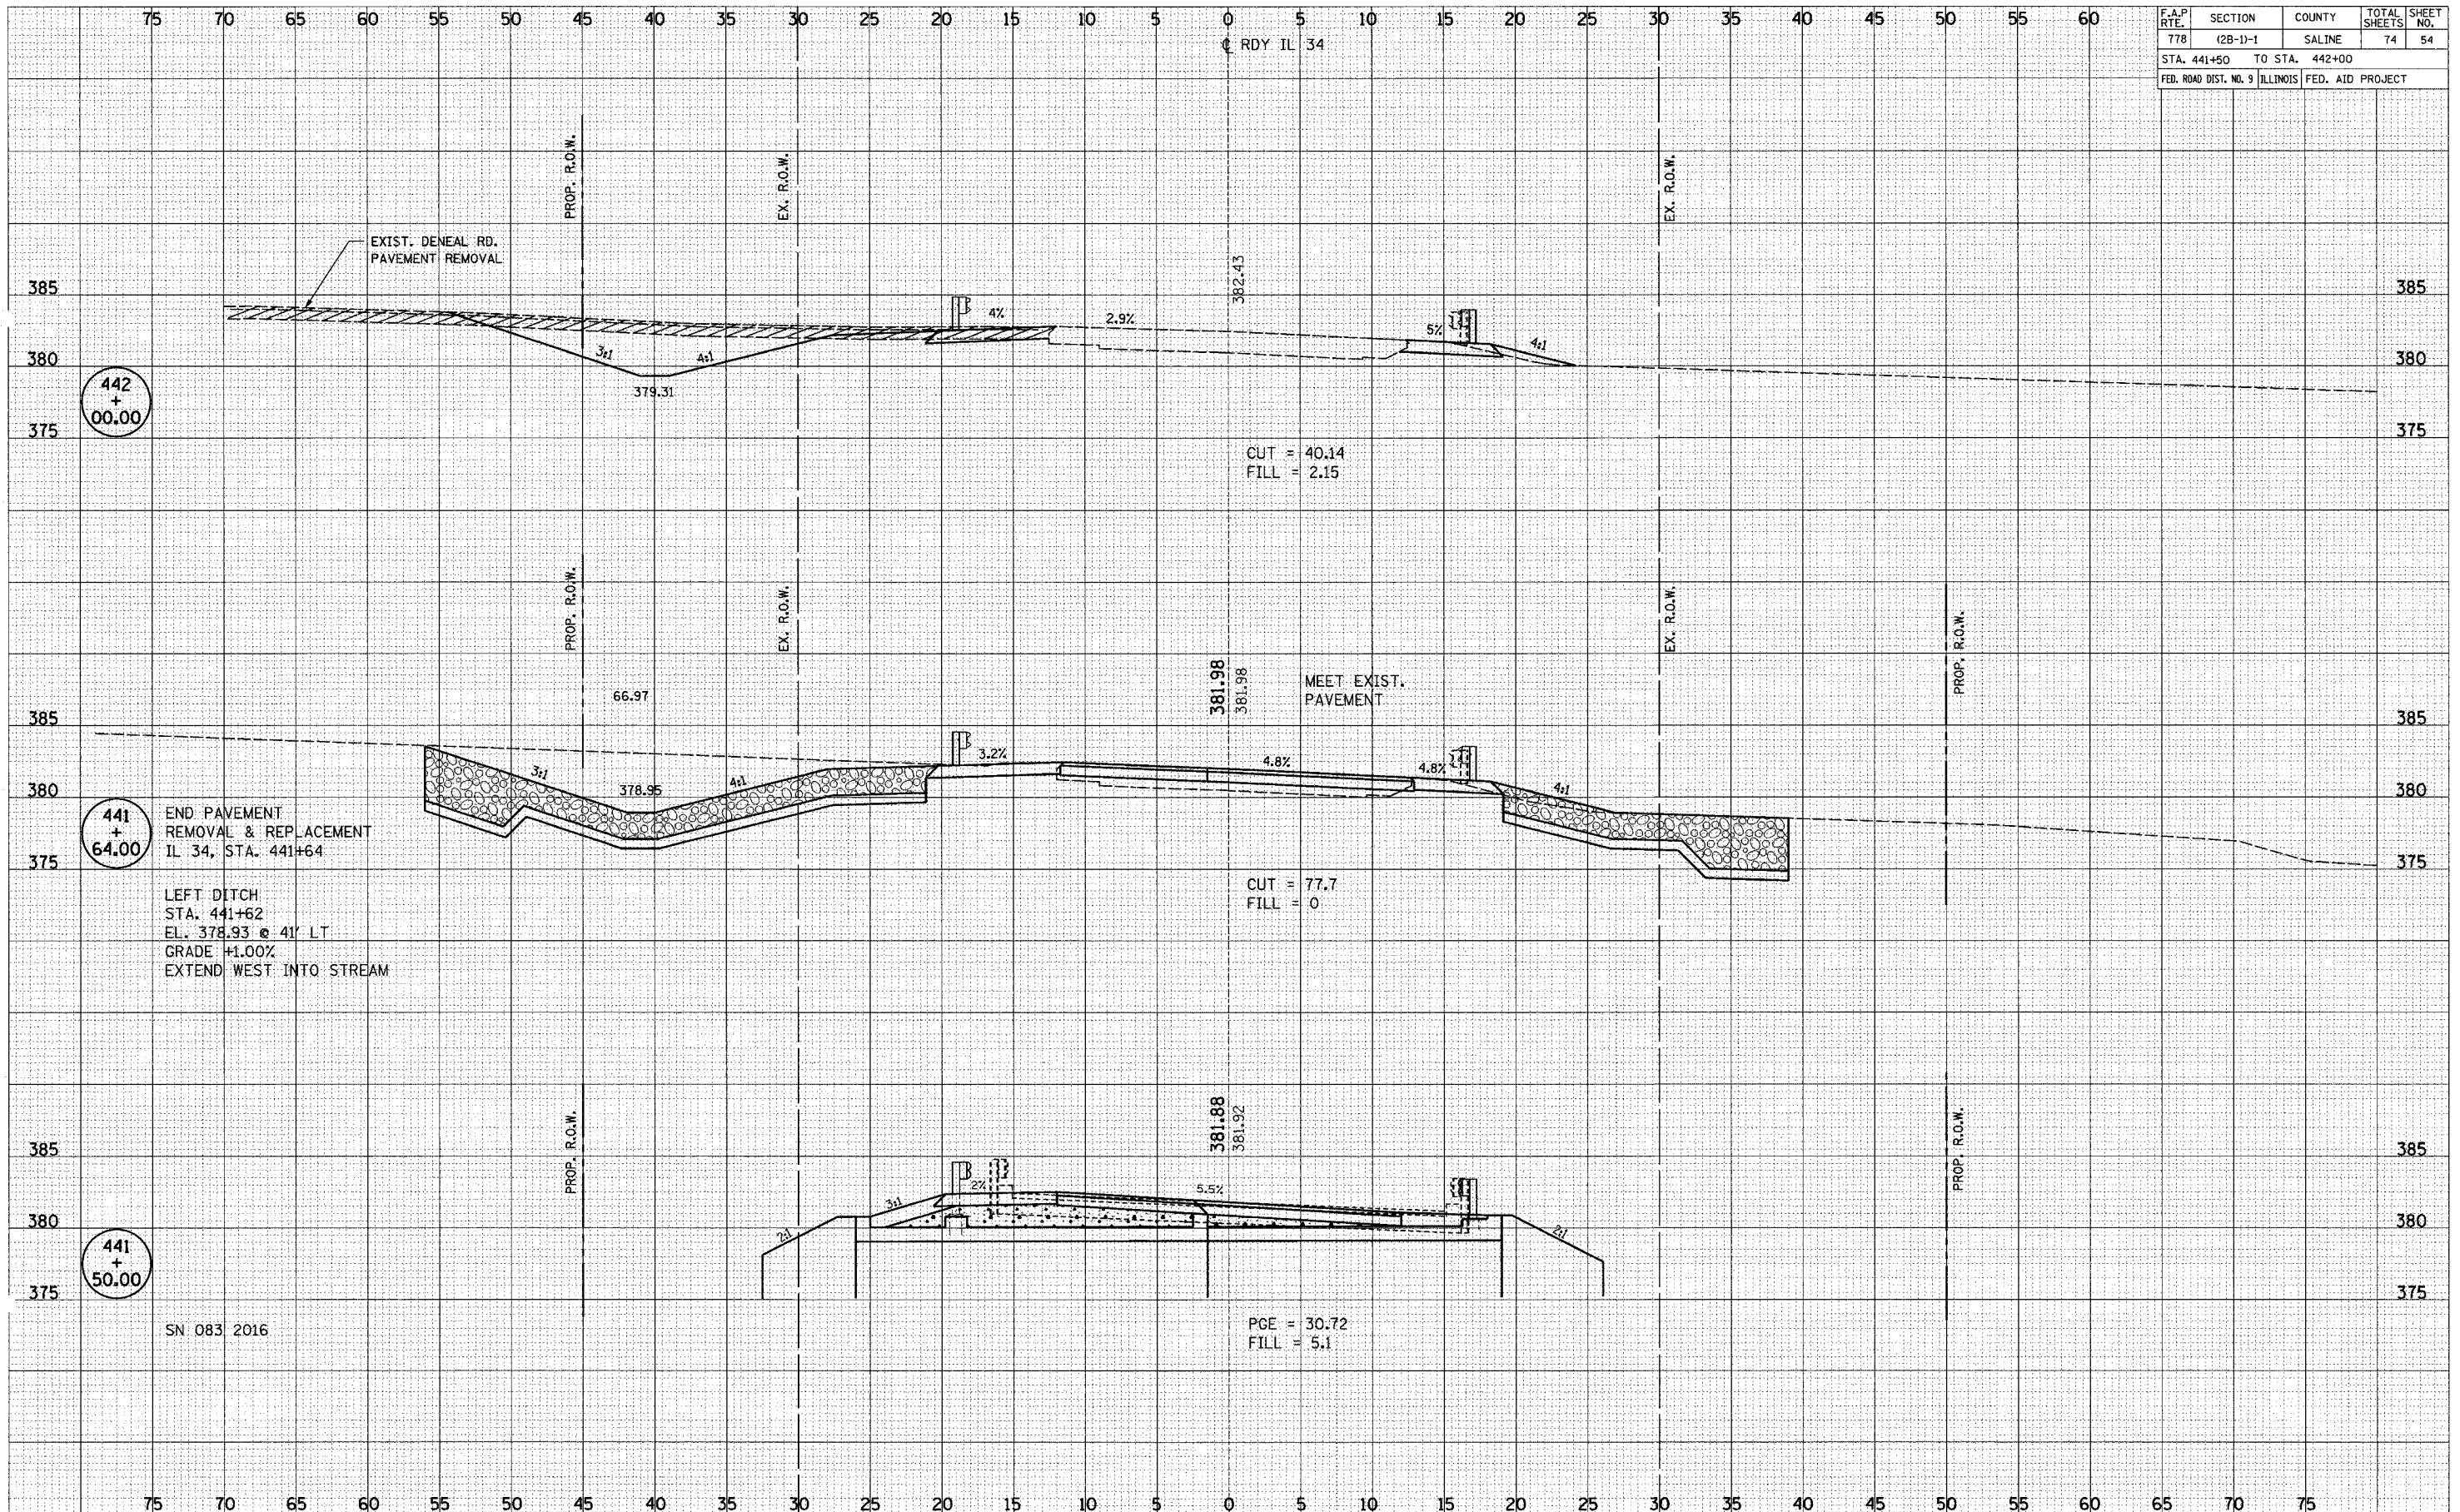

DESIGNED
PLOTTED
TEMPLATE
AREAS CHECKED

SURVEY
NOTE BOOK
NO.

DESIGNED
PLOTTED
TEMPLATE
AREAS CHECKED

SURVEY
NOTE BOOK
NO.