


| F.A.P. RTE.                | SECTION  | COUNTY  | TOTAL SHEETS | SHEET NO. |
|----------------------------|----------|---|--------------|-----------|
| 778                        | (2B-1)-1 | SALINE  | 74           | 57        |
| STA. 444+59 TO STA. 445+50 |          | FED. ROAD DIST. NO. 9 ILLINOIS FED. AID PROJECT |              |           |

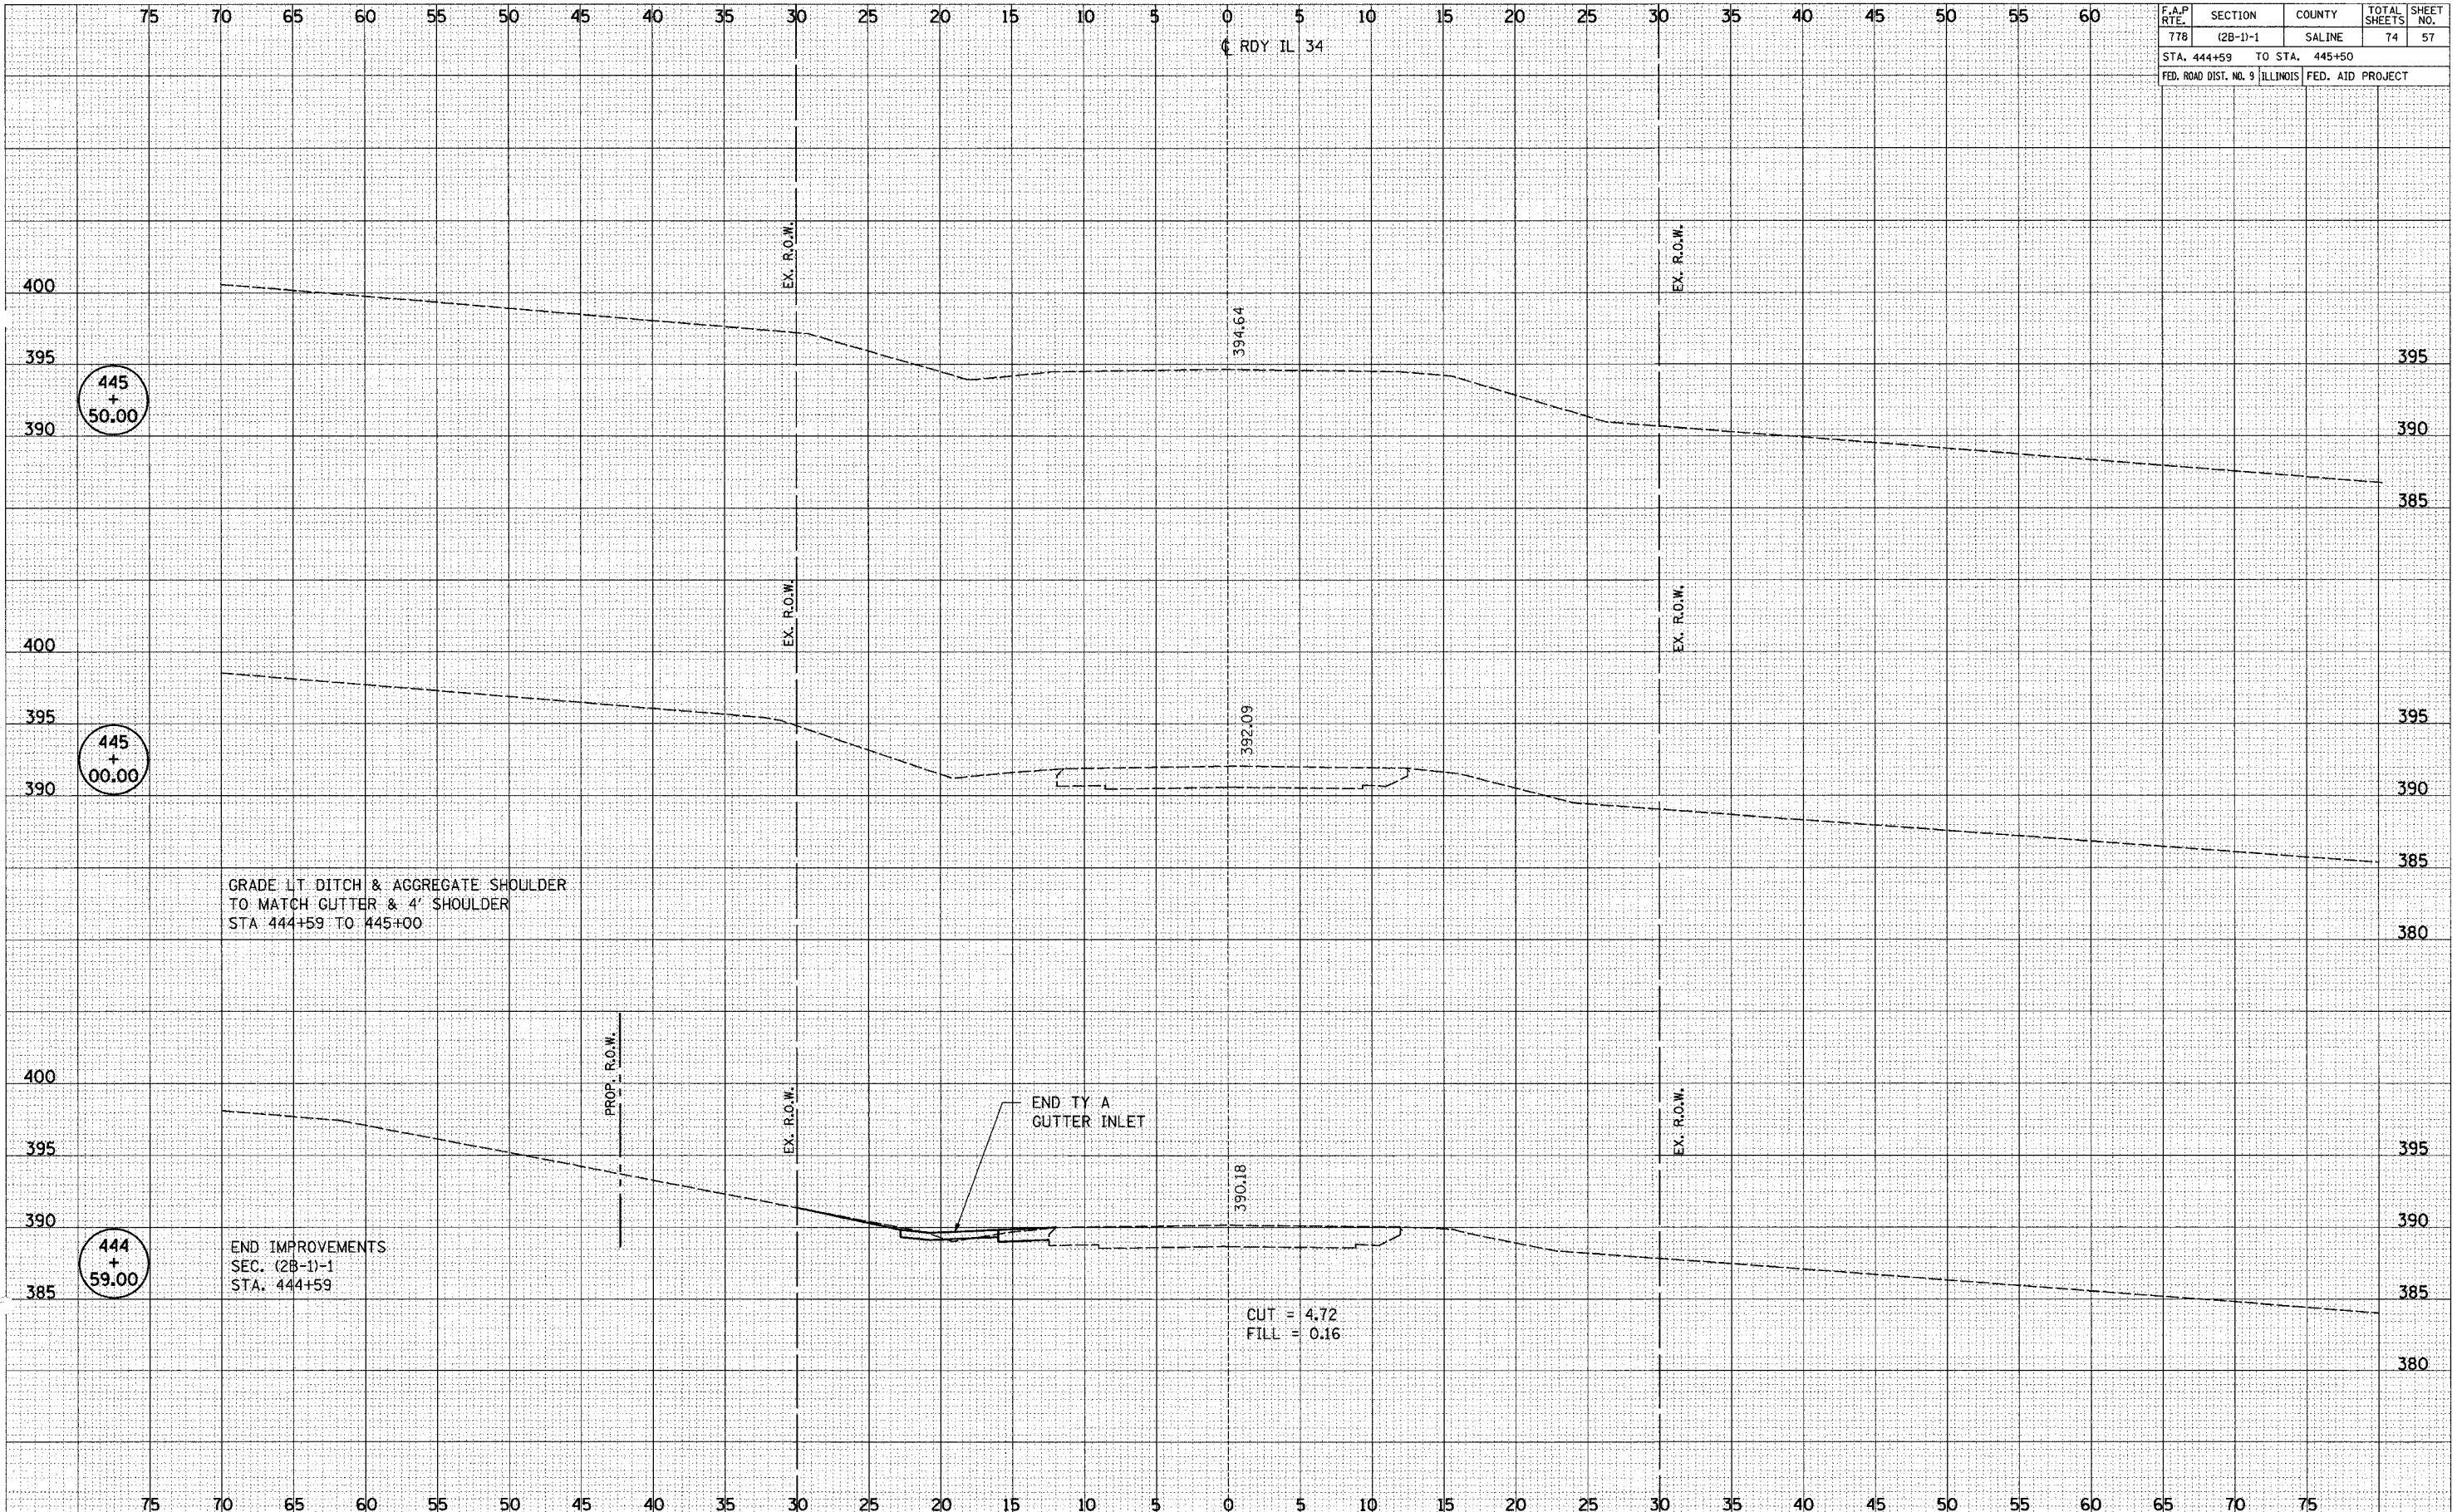

SURVEYED \_\_\_\_\_  
 PLOTTED \_\_\_\_\_  
 NOTE BOOK \_\_\_\_\_  
 AREAS CHECKED \_\_\_\_\_

SURVEYED \_\_\_\_\_  
 PLOTTED \_\_\_\_\_  
 NOTE BOOK \_\_\_\_\_  
 AREAS CHECKED \_\_\_\_\_